


ELEVATION

40mm thick white powder coated aluminium fascia with red and black text

SIGNAGE WILL NOT BE ILLUMINATED

REFER ALSO TO DRAWINGS NO'S 8212 CSS-PAP01 & PAP02

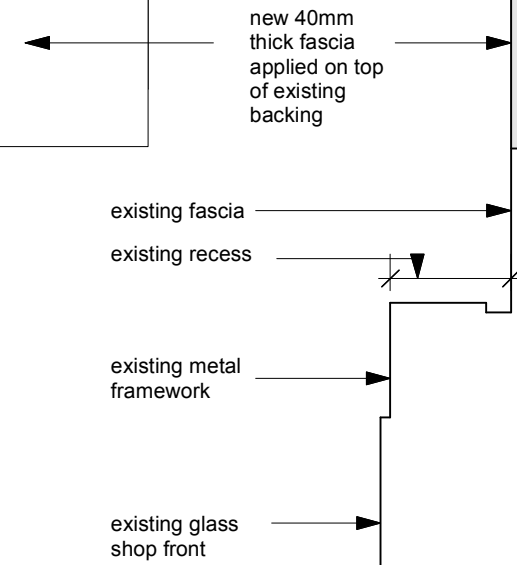

SECTION



	PROJECT 5 ARCHITECTURE LLP 8 Waterson Street London E2 8HL	job title <b>162 STREATHAM HIGH ROAD, SW16 1BJ</b>	scale <b>1:25 @ A3</b>	drawn <b>MP</b>	drawing no. <b>8212 CSS-PAP03</b>
	T: +44 (0)20 7739 9131 F: +44 (0)20 7739 3687 E: info@p5a.co.uk	drawing <b>FASCIA SIGN</b>	date <b>DEC 2023</b>	checked <b>XX</b>	