


Open metal grate platform

Steel column and beam support below deck

Outline of existing stone paving

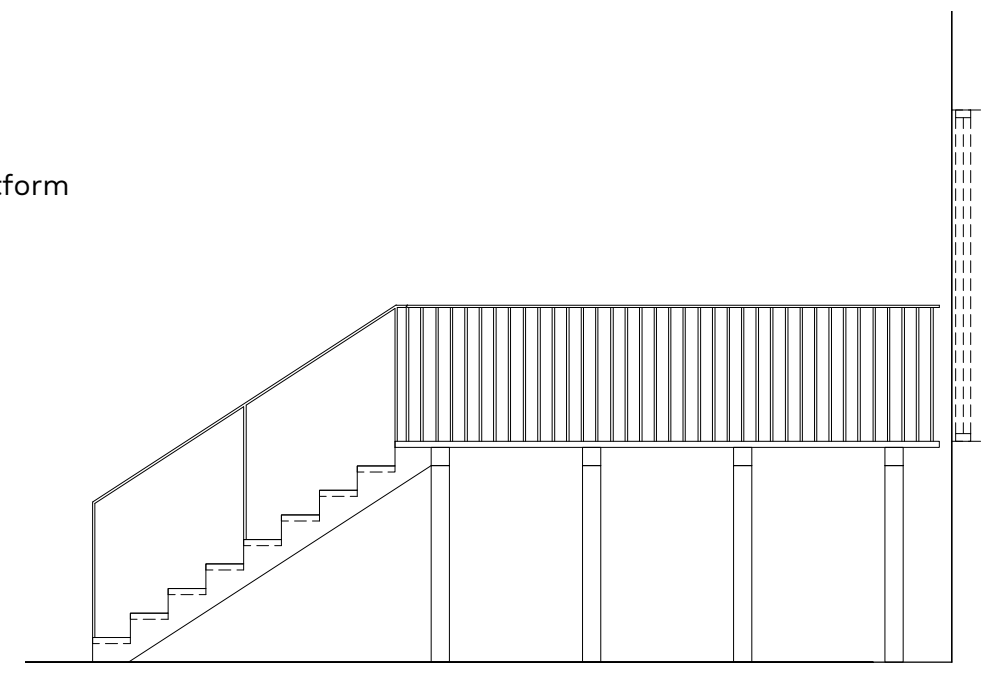

2 PROPOSED ELEVATION AA 1:50 / A3



3 PROPOSED ELEVATION BB 1:50 / A3

1 PROPOSED PLAN 1:50 / A2