



- SURFACING KEY:**
- Private Bitmac Shared Driveways
 - Private Bitmac Footway / Footpath
 - Private Gravel Footpath
 - Private Grass Margin / Landscaped Area

CONTRACTORS MUST CHECK ALL DIMENSIONS ON SITE. ONLY FIGURED DIMENSIONS ARE TO BE WORKED FROM. DISCREPANCIES MUST BE REPORTED TO THE DESIGN TEAM BEFORE PROCEEDING. © THIS DRAWING IS COPYRIGHT.


REVISION NOTES:

1.	
2.	
3.	

All proposed site levels are within approximately +/- 450mm of final design levels, subject to full detailed design and technical audit comments and amendments.

Proposed surfacing to tie into existing highway. Exact extent to be agreed at detailed design stage

Proposed kerbline to be replaced

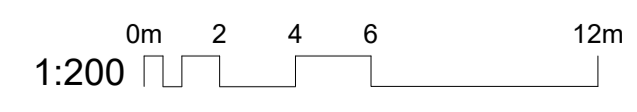

P1	Initial preliminary issue	AMF	23.11.23
REV:	DESCRIPTION:	BY:	DATE:

STATUS: **PRELIMINARY**

EXPEDITE
 Exeter
 The Design Studio
 35 Southernhay East
 Exeter
 EX1 1NX
 t: 01392 691 631
www.expediteps.com

CLIENT:
TREVETH COMMERCIAL

SITE:
**NORMANDY WAY,
 BODMIN**

TITLE:
**SURFACING PLAN - OVERALL -
 SKETCH**

SCALE AT A3: 1:200	DATE: Nov 2023	DRAWN: AMF	CHECKED: JPG
PROJECT NO: ES22.018	DRAWING NO: SK04.00	REVISION: P1	