



Trisobuild® HW horizontal wall system

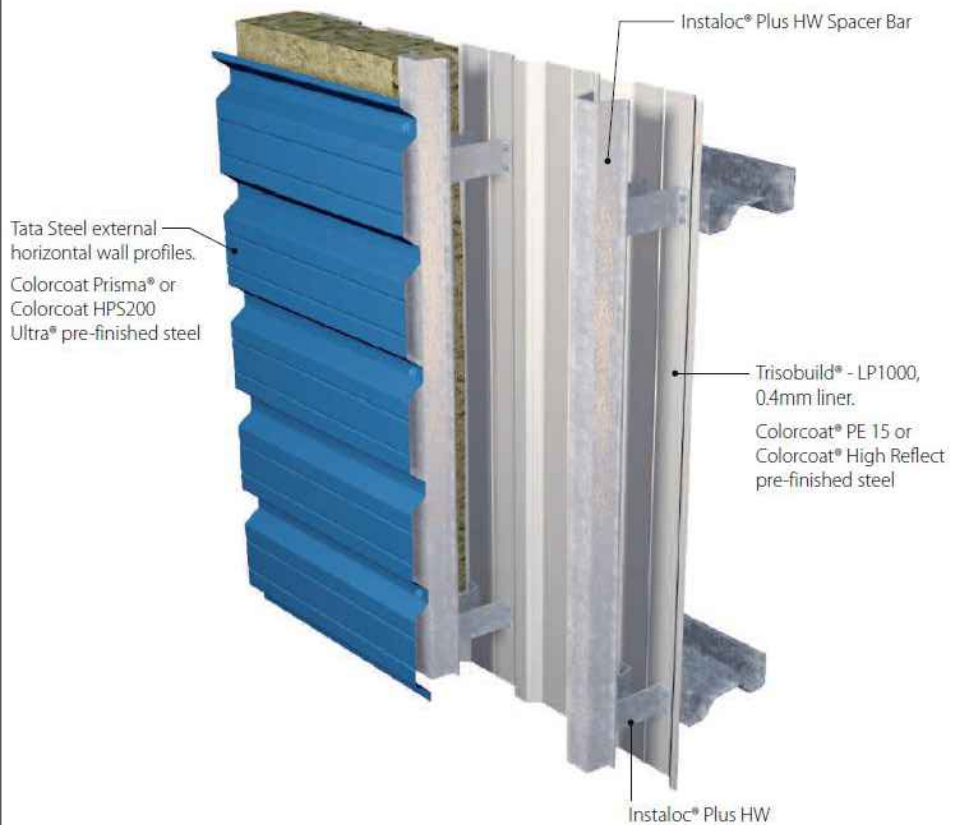

Not to scale

Tata Steel Trisobuild horizontal cladding system (colour: White RAL 9010)

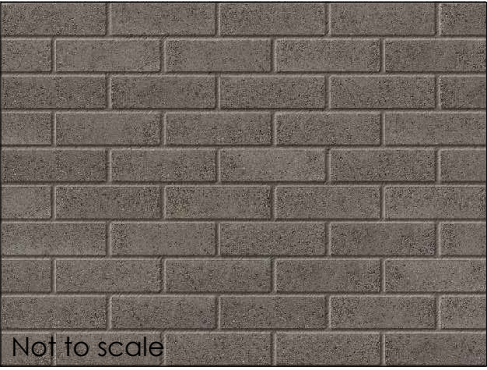

Not to scale

Marshall's Titanium Grey Facing Bricks

PPC aluminium curtain walling system colour: RAL 7045

Roof to comprise Tata Steel Trisobuild R roof system (colour: White RAL 9010)

rev	date	initials	revision	checked
T.0	29/03/2023	MH	Amendment to brick and cladding manufacturer	RD
T.1	21/06/2023	MH	Elevation updated following SE coordination	RD
C.0	09/08/23	MH	Construction Issue	RD
C.1	10/08/23	MH	Revised following receipt of fabrication drawings	RD
C.1.1	10/08/23	MH	Issue for Planning NMA	RD
C.1.2	10/01/24	MH	Issue for Planning NMA - Scale bar added	RD

KEY
 Previously approved building outline

West Elevation Part

Proposed Elevations - Sheet 3



The drawing is copyright. All rights reserved in Chapter 17 of the Copyright, Designs and Patents Act 1988 have generally been assigned, and the copyright in this drawing is owned by GAUNT FRANCIS ARCHITECTS LTD. No part of this drawing may be reproduced or transmitted in any form or by any means, electronic, mechanical, photocopying, recording, or by any information storage and retrieval system, without the prior written permission of GAUNT FRANCIS ARCHITECTS LTD.

Client
 Rodenhurst Estates Ltd

Project
 Site 2
 Victoria Business Park
 Roche
 Cornwall

Title
 Proposed Elevations
 Sheet 3

Drawing No
 21030-GFA-ZZ-DR-A-12003

Rev	Drawn	Date	Scale
C.1.2RD	08/11/21	1:50	@ A3

GAUNT FRANCIS
 Architects

Cardiff & London
 23 Womanby Street | Cardiff CF10 1BR | T: 029 2023 3993 | W: Gauntfrancis.co.uk