

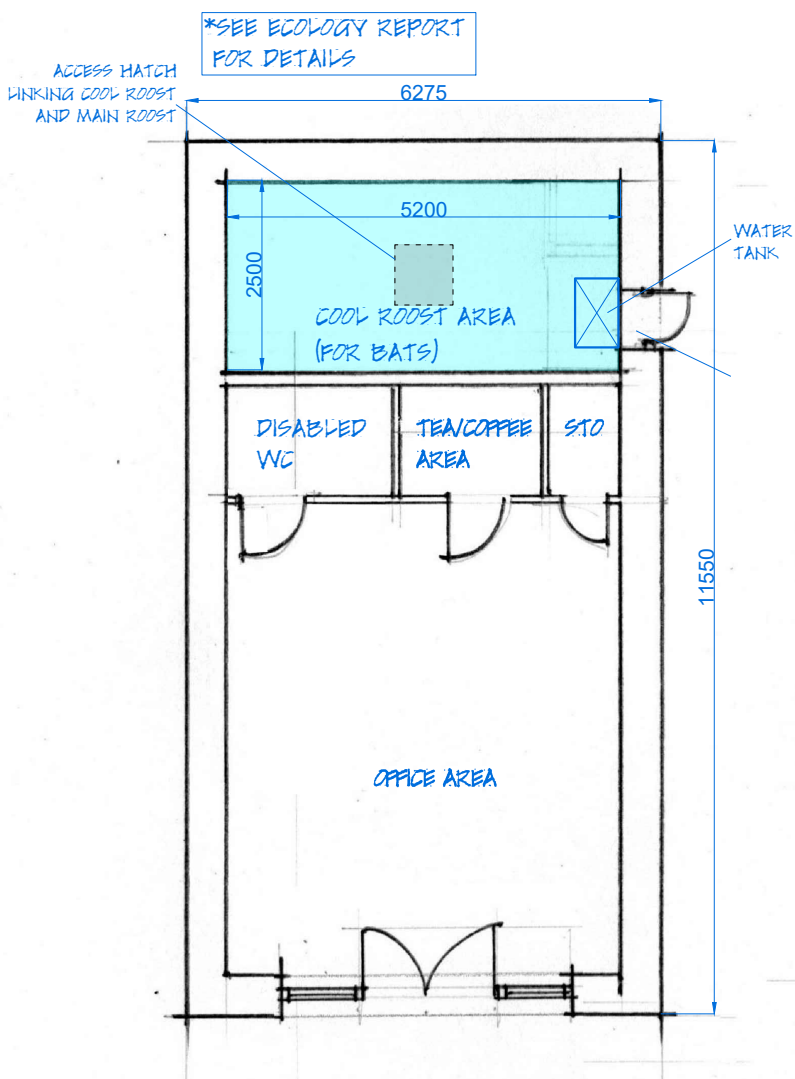



ANNEX OFFICE & BAT ROOST FLOOR PLAN/ELEVATIONS (1:100@A3)

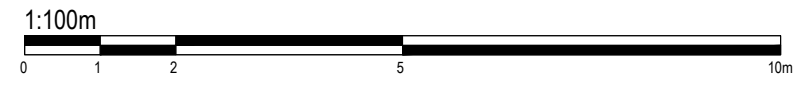


FLOOR PLAN

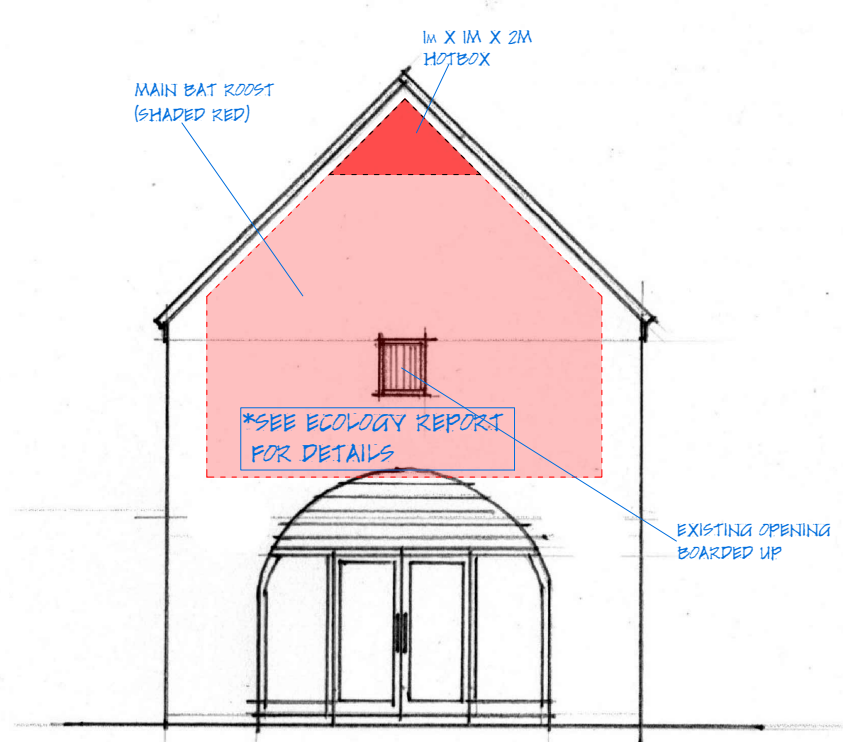


SOUTH ELEVATION

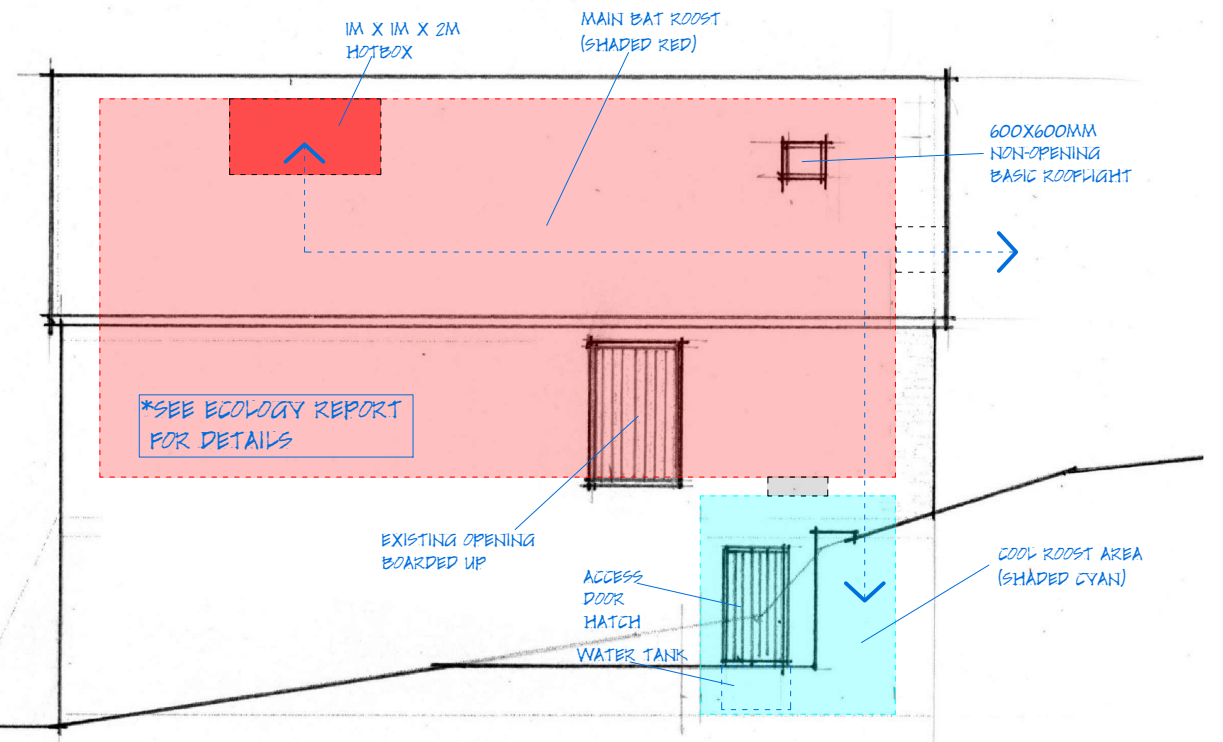

EAST ELEVATION

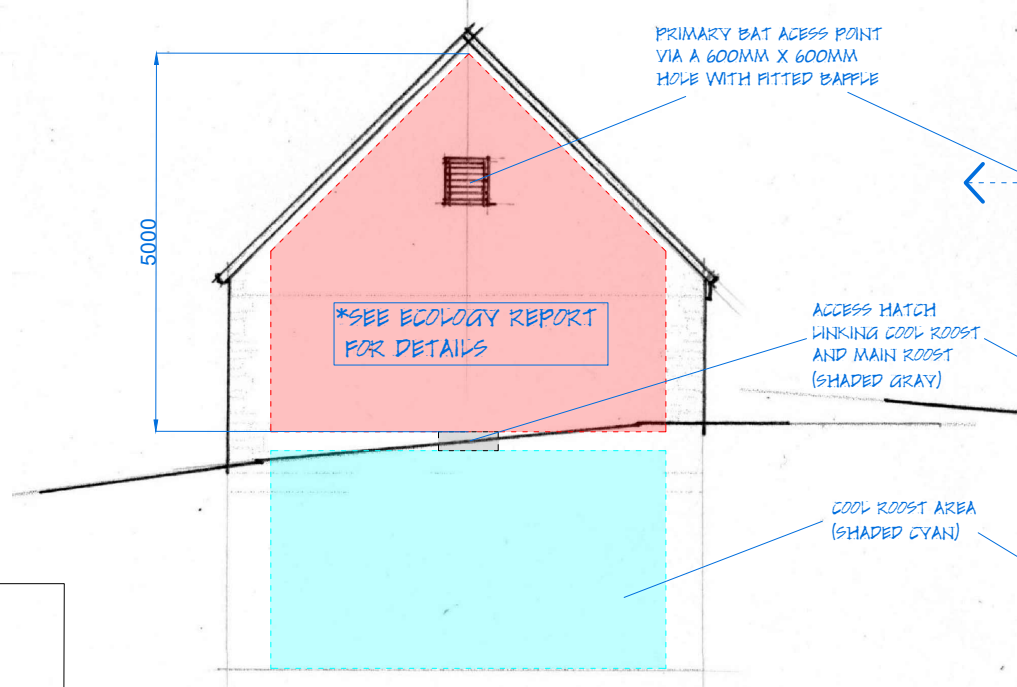

NORTH ELEVATION

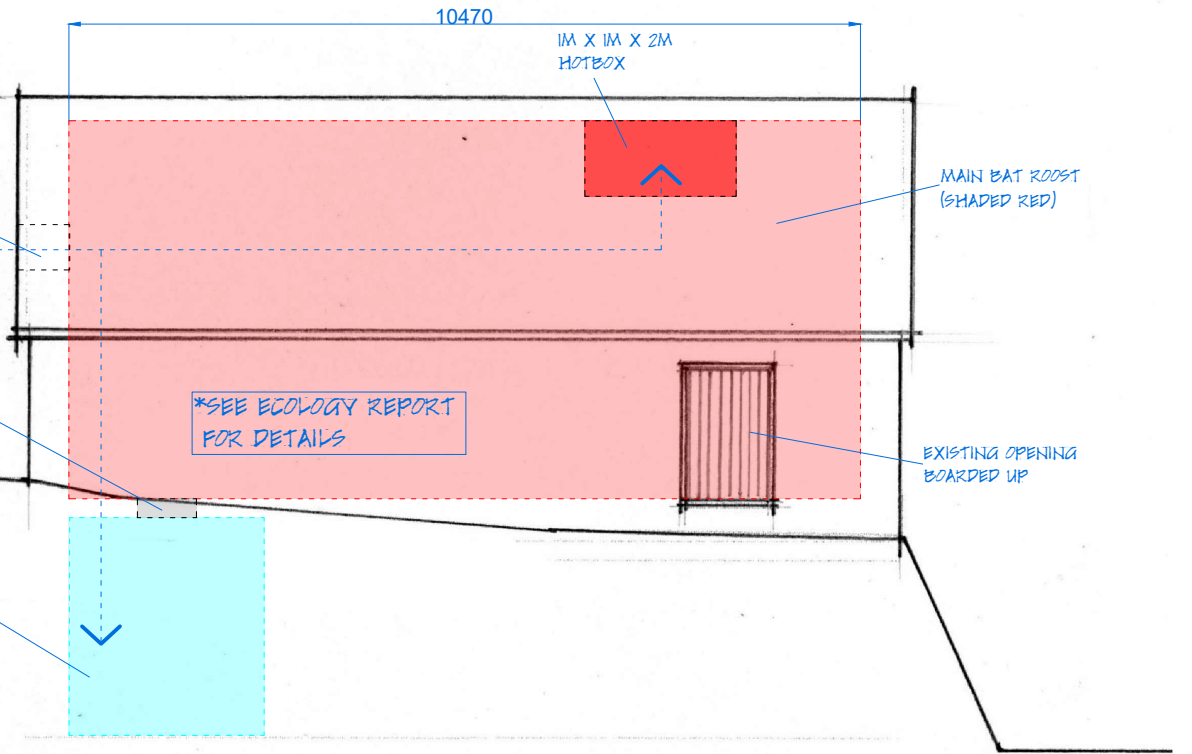

WEST ELEVATION

Applicant: Mr G Aldridge
 Project: Proposed New Dwelling
 Address: Ruslin Farm, Butcombe, Bristol BS40 7XQ
 Date: November 2021
 Drawing No: 2021-B/ALDRIDGE/05