


Section A
1 : 50



Section B
1 : 50

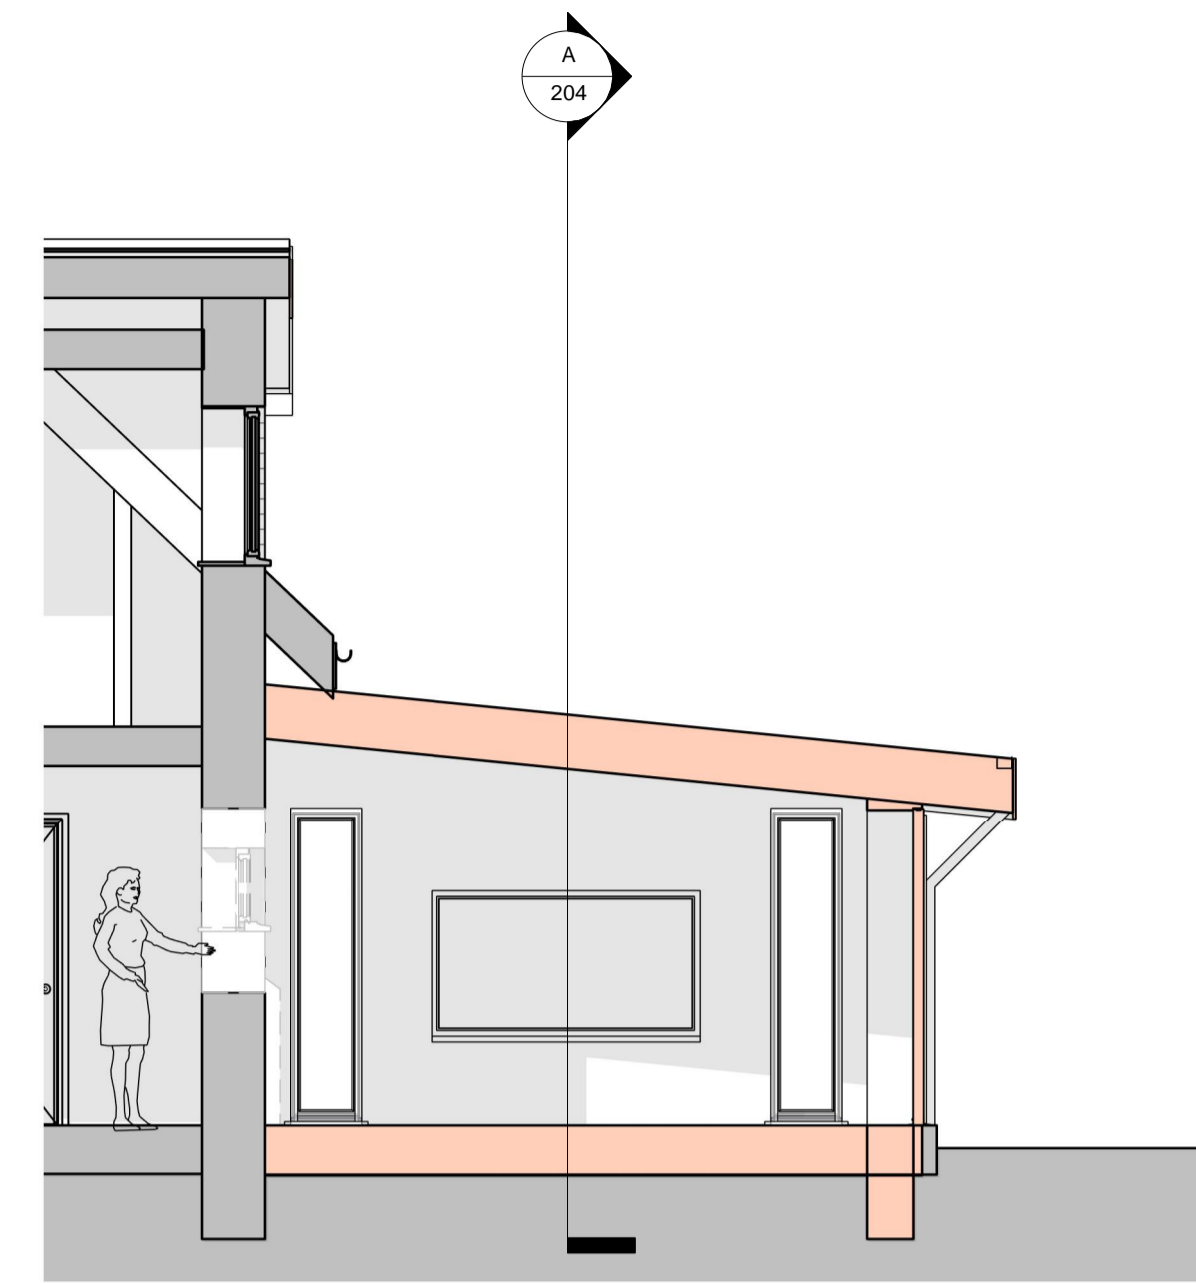

3D View South West



3D View South East

Revision	Date	Initial

PLANNING



All dimensions are to be checked on site and any discrepancies reported to the architect before work commences. Figured dimensions only are to be taken from this drawing. This drawing is to be read in conjunction with all relevant consultants and/or specialist's drawings/documents and any discrepancies or variations notified to the architect before work commences. This drawing is copyright and may not be reproduced, wholly or in part, without the consent of the architect.

CLIENT
Melanie Baron and Andy Menzies

Scale : A1: 1 : 50
Date : © Sep 23

Drawn by : AF
Checked by : GB

TITLE
Extension, Outbuilding and Green House at Alderberry Cottage
Sections and 3D Views as Proposed
Hipleys, Bunns Lane, PO7 4QY

Drawing No: 22-037 -204

Revision:

The Old Post Office, Station Road
Wickham, PO17 5JA
T: 01292 622405
e: office@axismail.co.uk
w: axisarchitecture.co.uk

