

No.83

No.85

No.87

No.83

No.85


No.87

EXISTING ROOF PLAN

MAIN HOUSE WALLS (GROUND FLOOR - FIRST FLOOR) - SOLID BRICKWORK CONSTRUCTION 215mm blk
 MAIN HOUSE WALLS (FIRST FLOOR - EAVES) - SOLID BRICKWORK CONSTRUCTION 215mm blk
 ROOF - CLAY TILES SOLAR BRANDE
 DOORS - UPVC
 WINDOWS - UPVC

PROPOSED ROOF PLAN

MAIN HOUSE WALLS (GROUND FLOOR - FIRST FLOOR) - SOLID BRICKWORK CONSTRUCTION 215mm blk
 MAIN HOUSE WALLS (FIRST FLOOR - EAVES) - SOLID BRICKWORK CONSTRUCTION 215mm blk
 ROOF - CLAY TILES SOLAR BRANDE
 DOORS - UPVC
 WINDOWS - UPVC

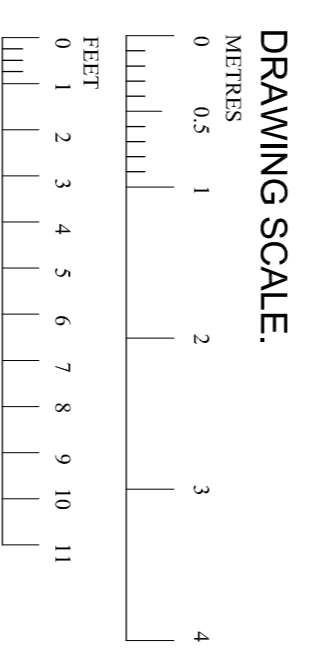

1	01/02/24	AJS	Issued for Planning approval
Ver	Date	Drawn	Amendment

Mrs. J. FITZGERALD
 85, HORSHAM AVENUE
 LONDON, N12 9BG
 NEW SINGLE STOREY REAR
 EXTENSION
 EXISTING & PROPOSED
 LAYOUTS
 Status
PLANNING ISSUE

Drawn: A.Sparks
 Scales: 1:50
 Drawing No: 1400-03
 Var: 1