


EXISTING FIRST FLOOR PLAN

MAIN HOUSE WALLS (GROUND FLOOR - FIRST FLOOR) - SOLID BRICKWORK CONSTRUCTION 215mm blk
 MAIN HOUSE WALLS (FIRST FLOOR - EAVES) - SOLID BRICKWORK CONSTRUCTION 215mm blk
 DOORS - UPVC
 WINDOWS - UPVC

PROPOSED FIRST FLOOR PLAN

MAIN HOUSE WALLS (GROUND FLOOR - FIRST FLOOR) - SOLID BRICKWORK CONSTRUCTION 215mm blk
 MAIN HOUSE WALLS (FIRST FLOOR - EAVES) - SOLID BRICKWORK CONSTRUCTION 215mm blk
 DOORS - UPVC
 WINDOWS - UPVC

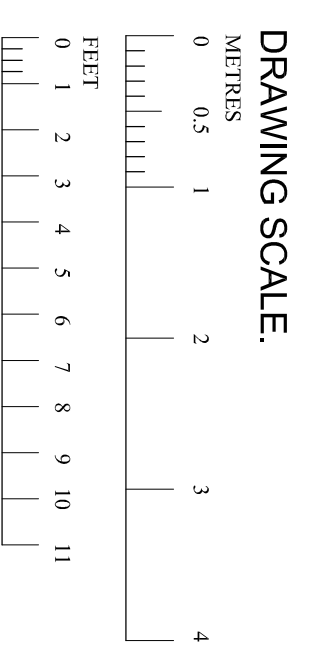

Ver	Date	Drawn	Amendment
1	01/02/24	AJS	Issued for Planning approval

Mrs. J. FITZGERALD
 85, HORSHAM AVENUE
 LONDON, N12 9BG
 NEW SINGLE STOREY REAR
 EXTENSION
 EXISTING & PROPOSED
 LAYOUTS
 Status
PLANNING ISSUE

Drawn	A.Sharks
Scales	1:50
Drawing No	Var
	1