


Studio Entrance
Glue Factory
Date issued: 26/01/2023

Outside

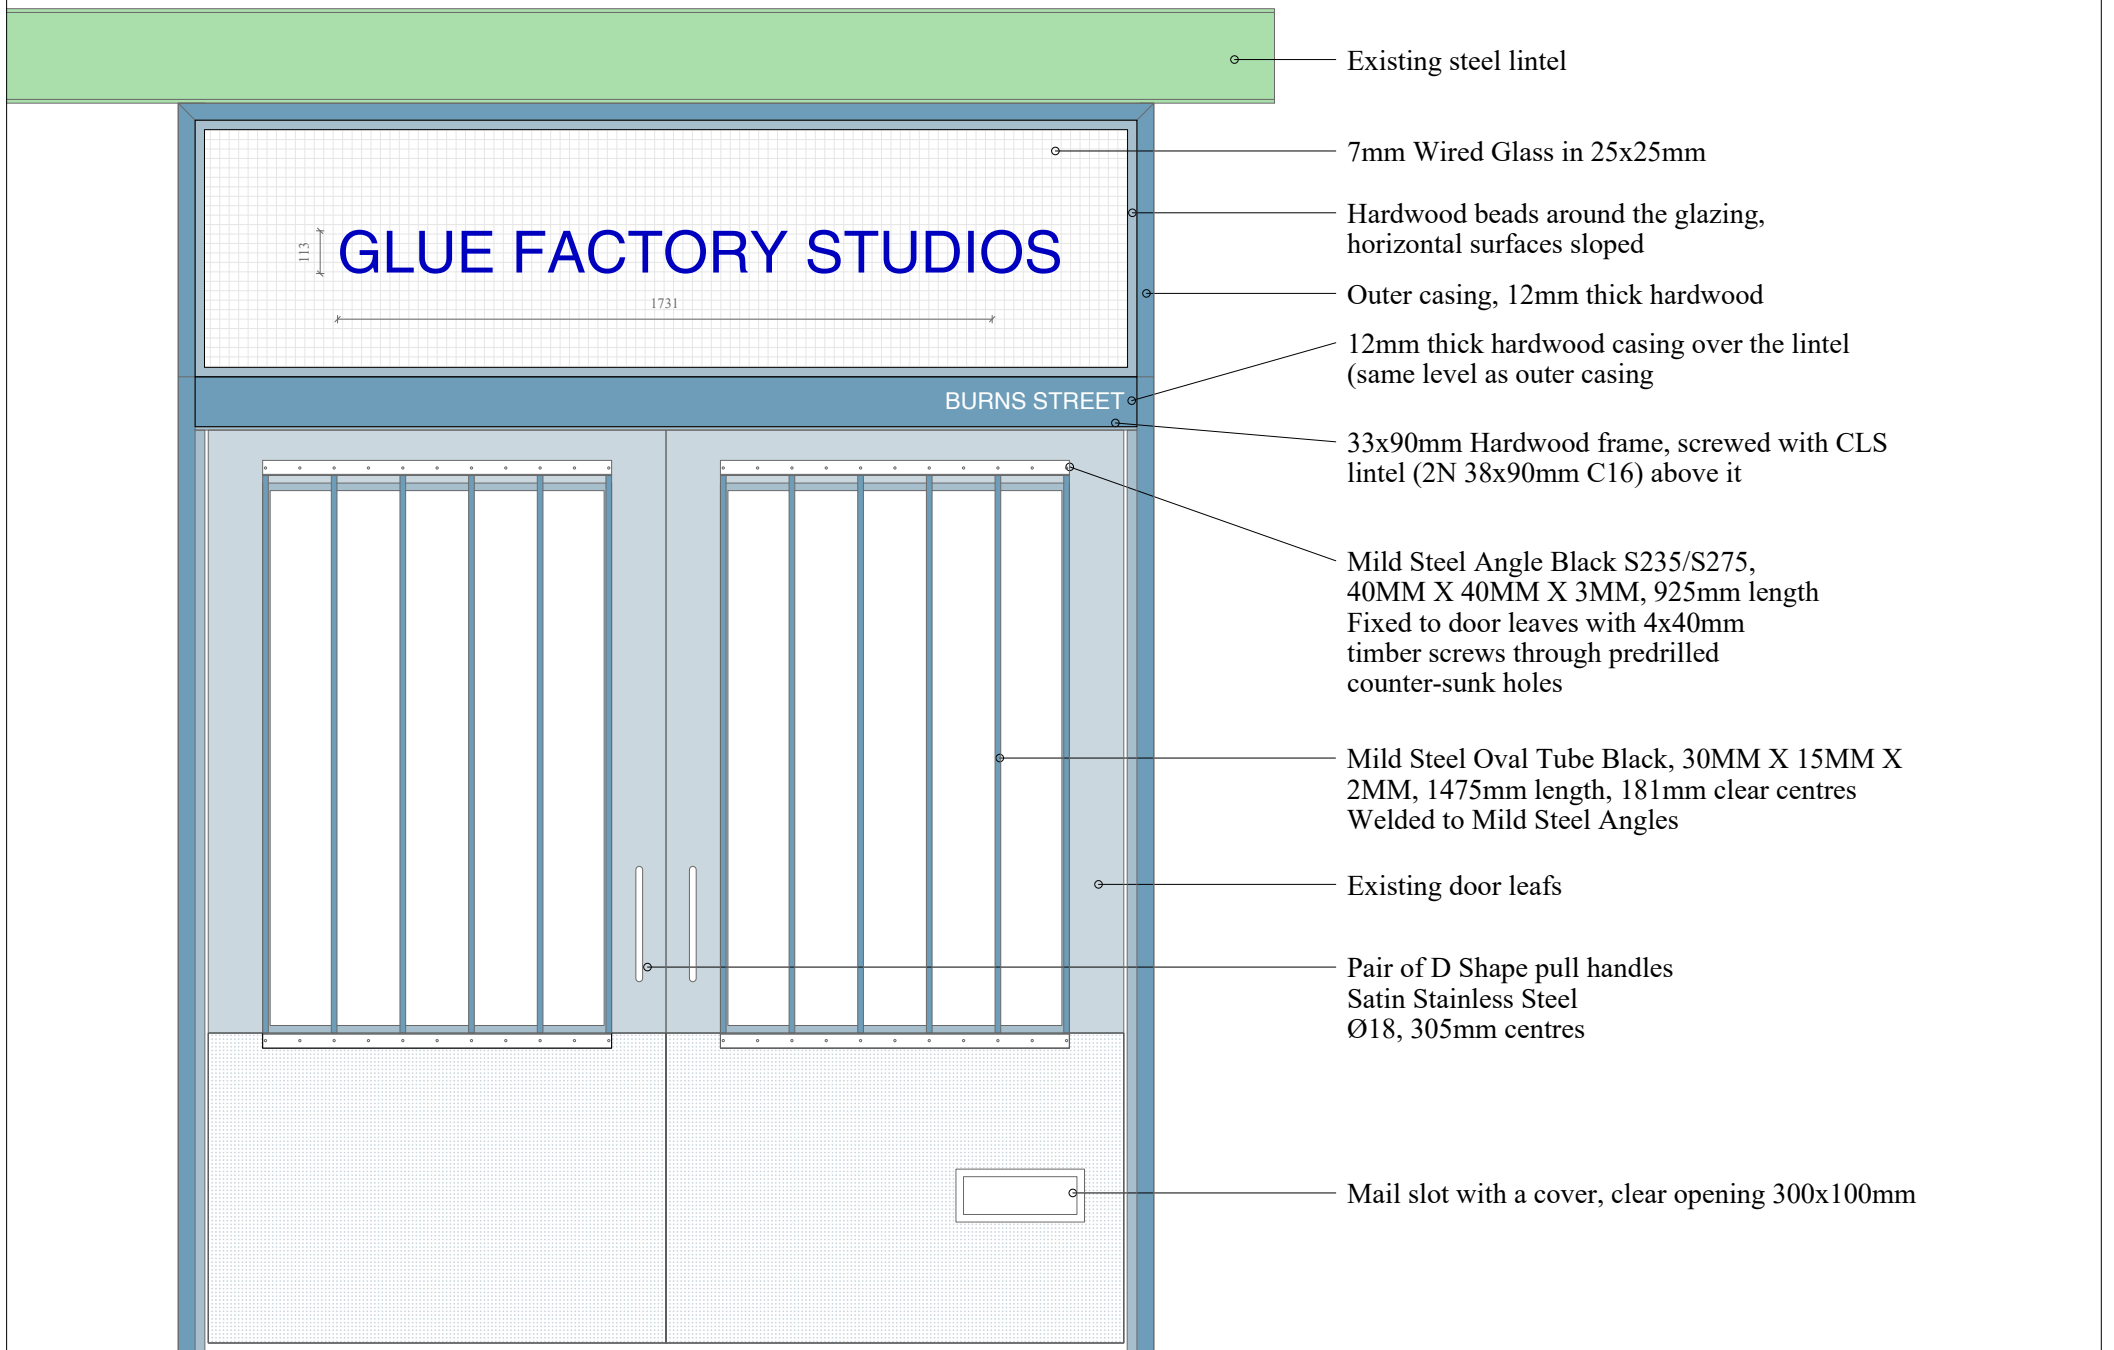


Main leaf


Side leaf

Shades of blue show depth: lighter the shade, further back the plane is

Inside

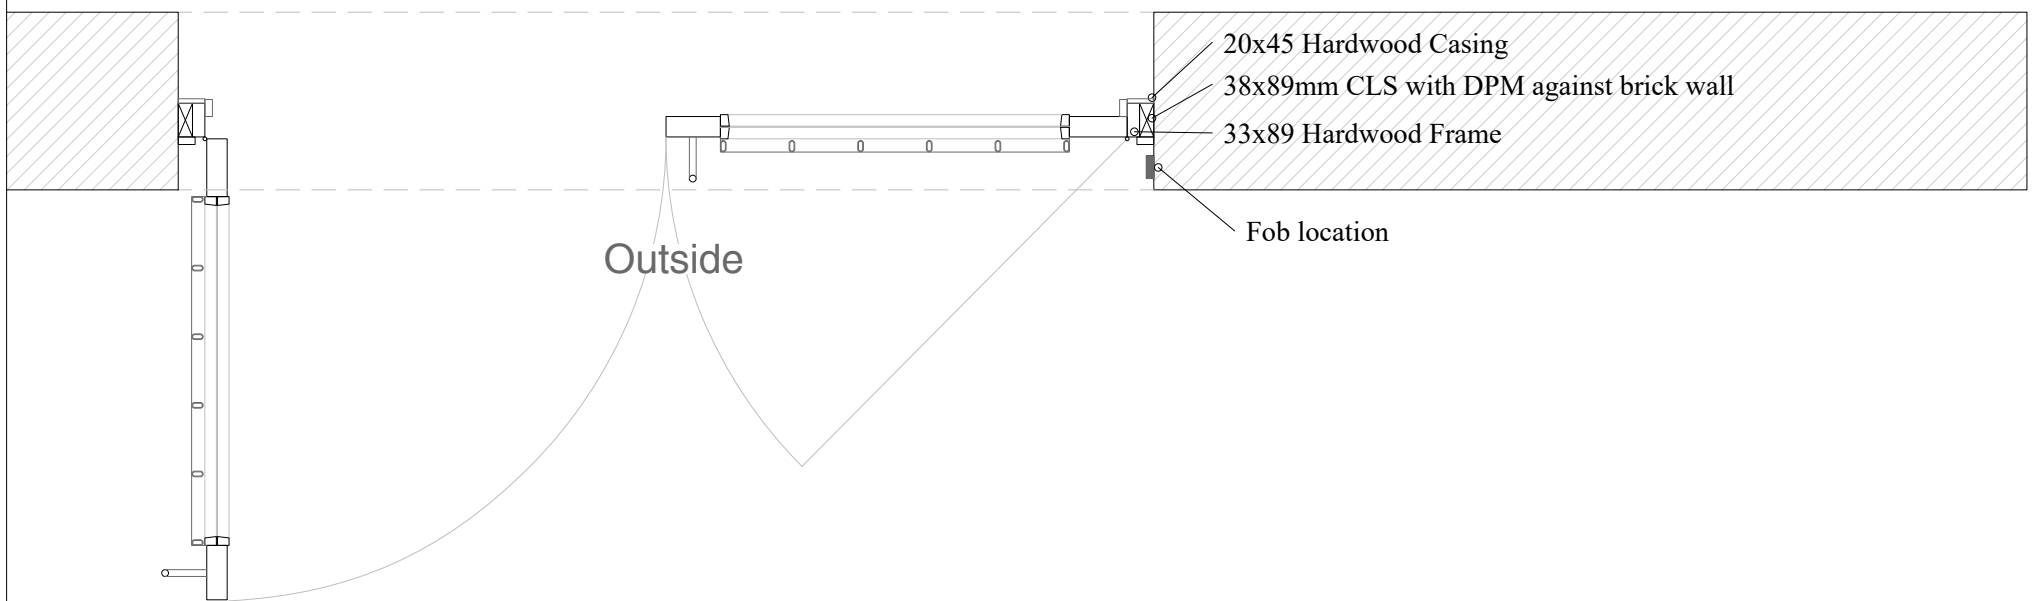

Inside

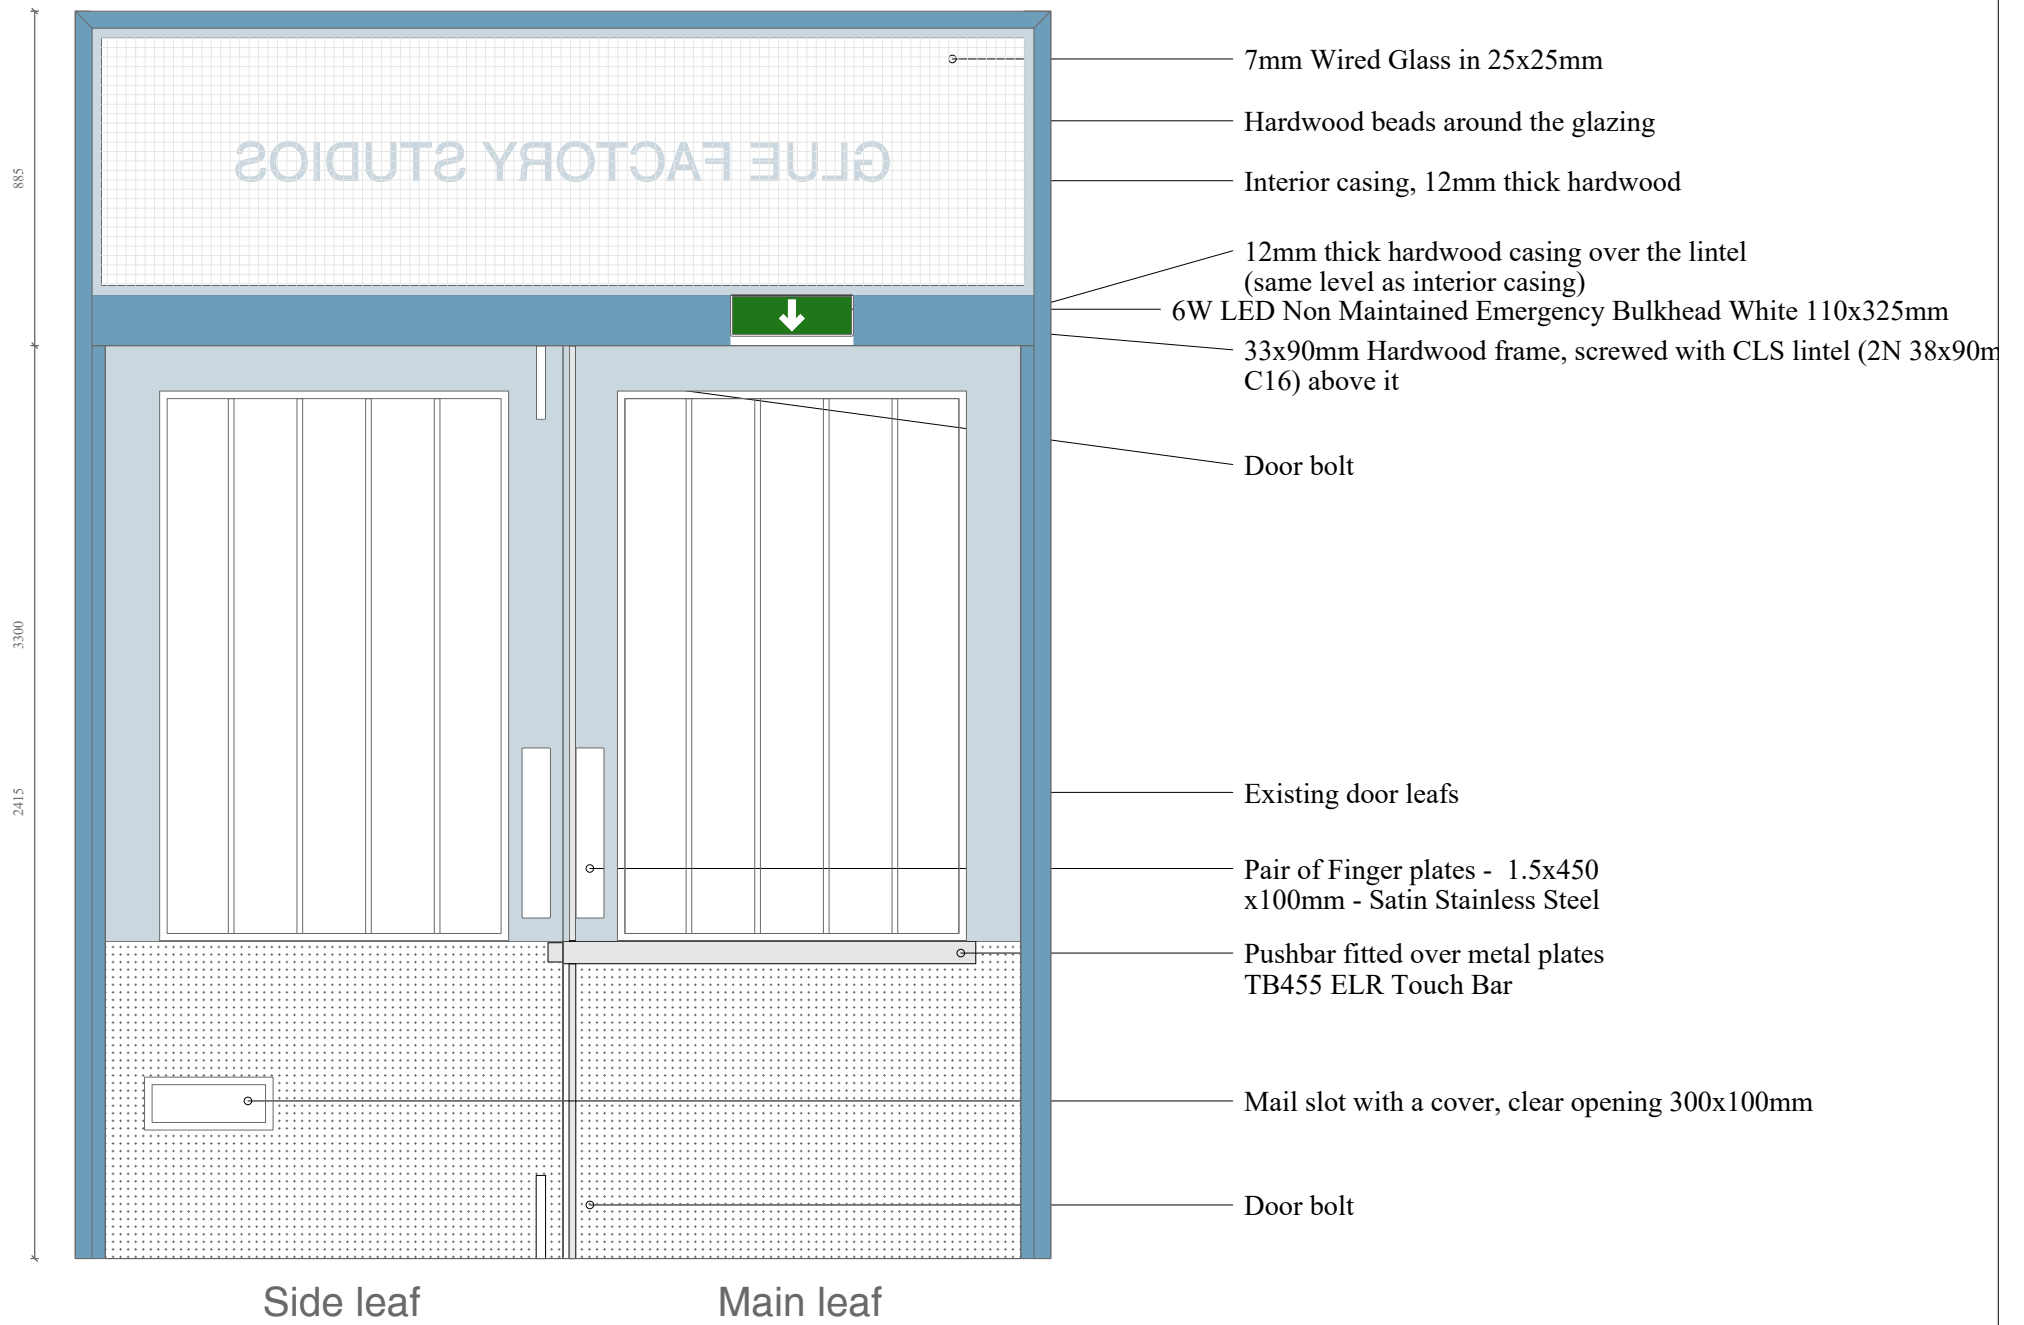


Timber surround
frame needs to be
separated above
lintel

10-20mm gap can be left at the top
between the end of the opening and
start of the steel angle

Snug fit of the metal grill under the
opening in the door leaf

Outside

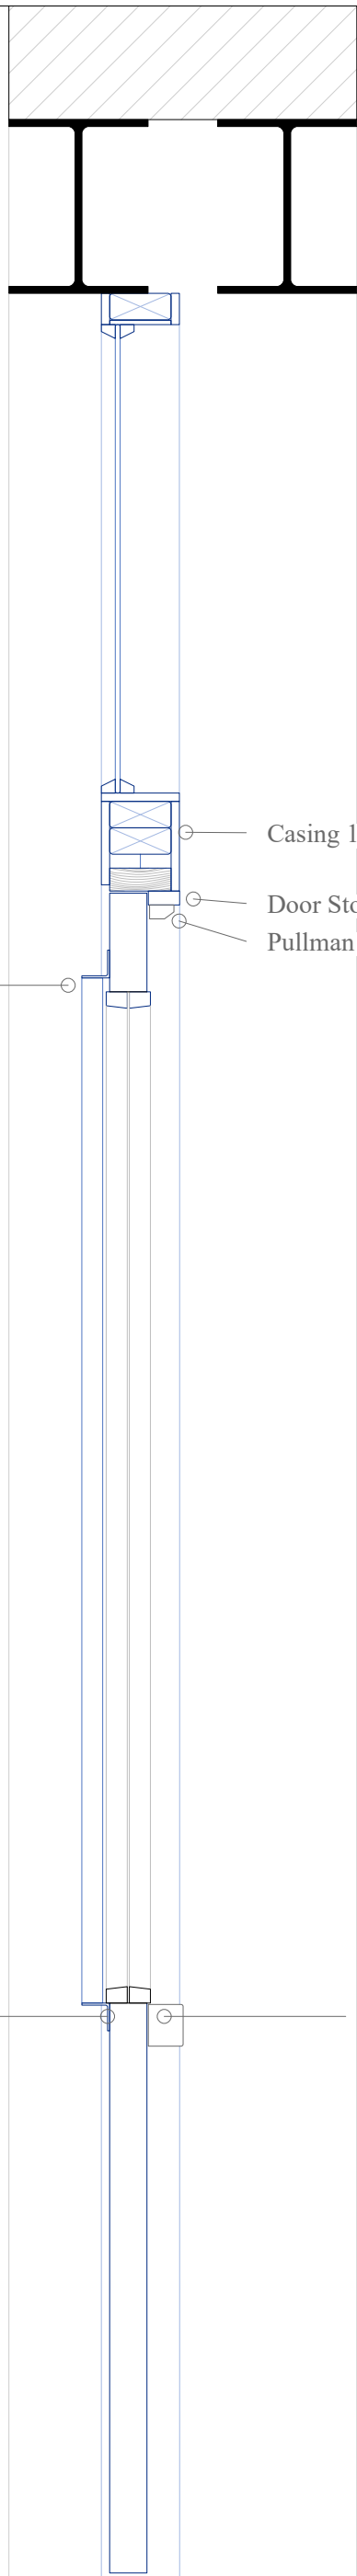

Casing 12x120mm Hardwood

Door Stop 20x45mm

Pullman latch keep - confirm size

Pushbar fitted over metal plates
TB455 ELR Touch Bar

Inside

