


2 Ground Floor

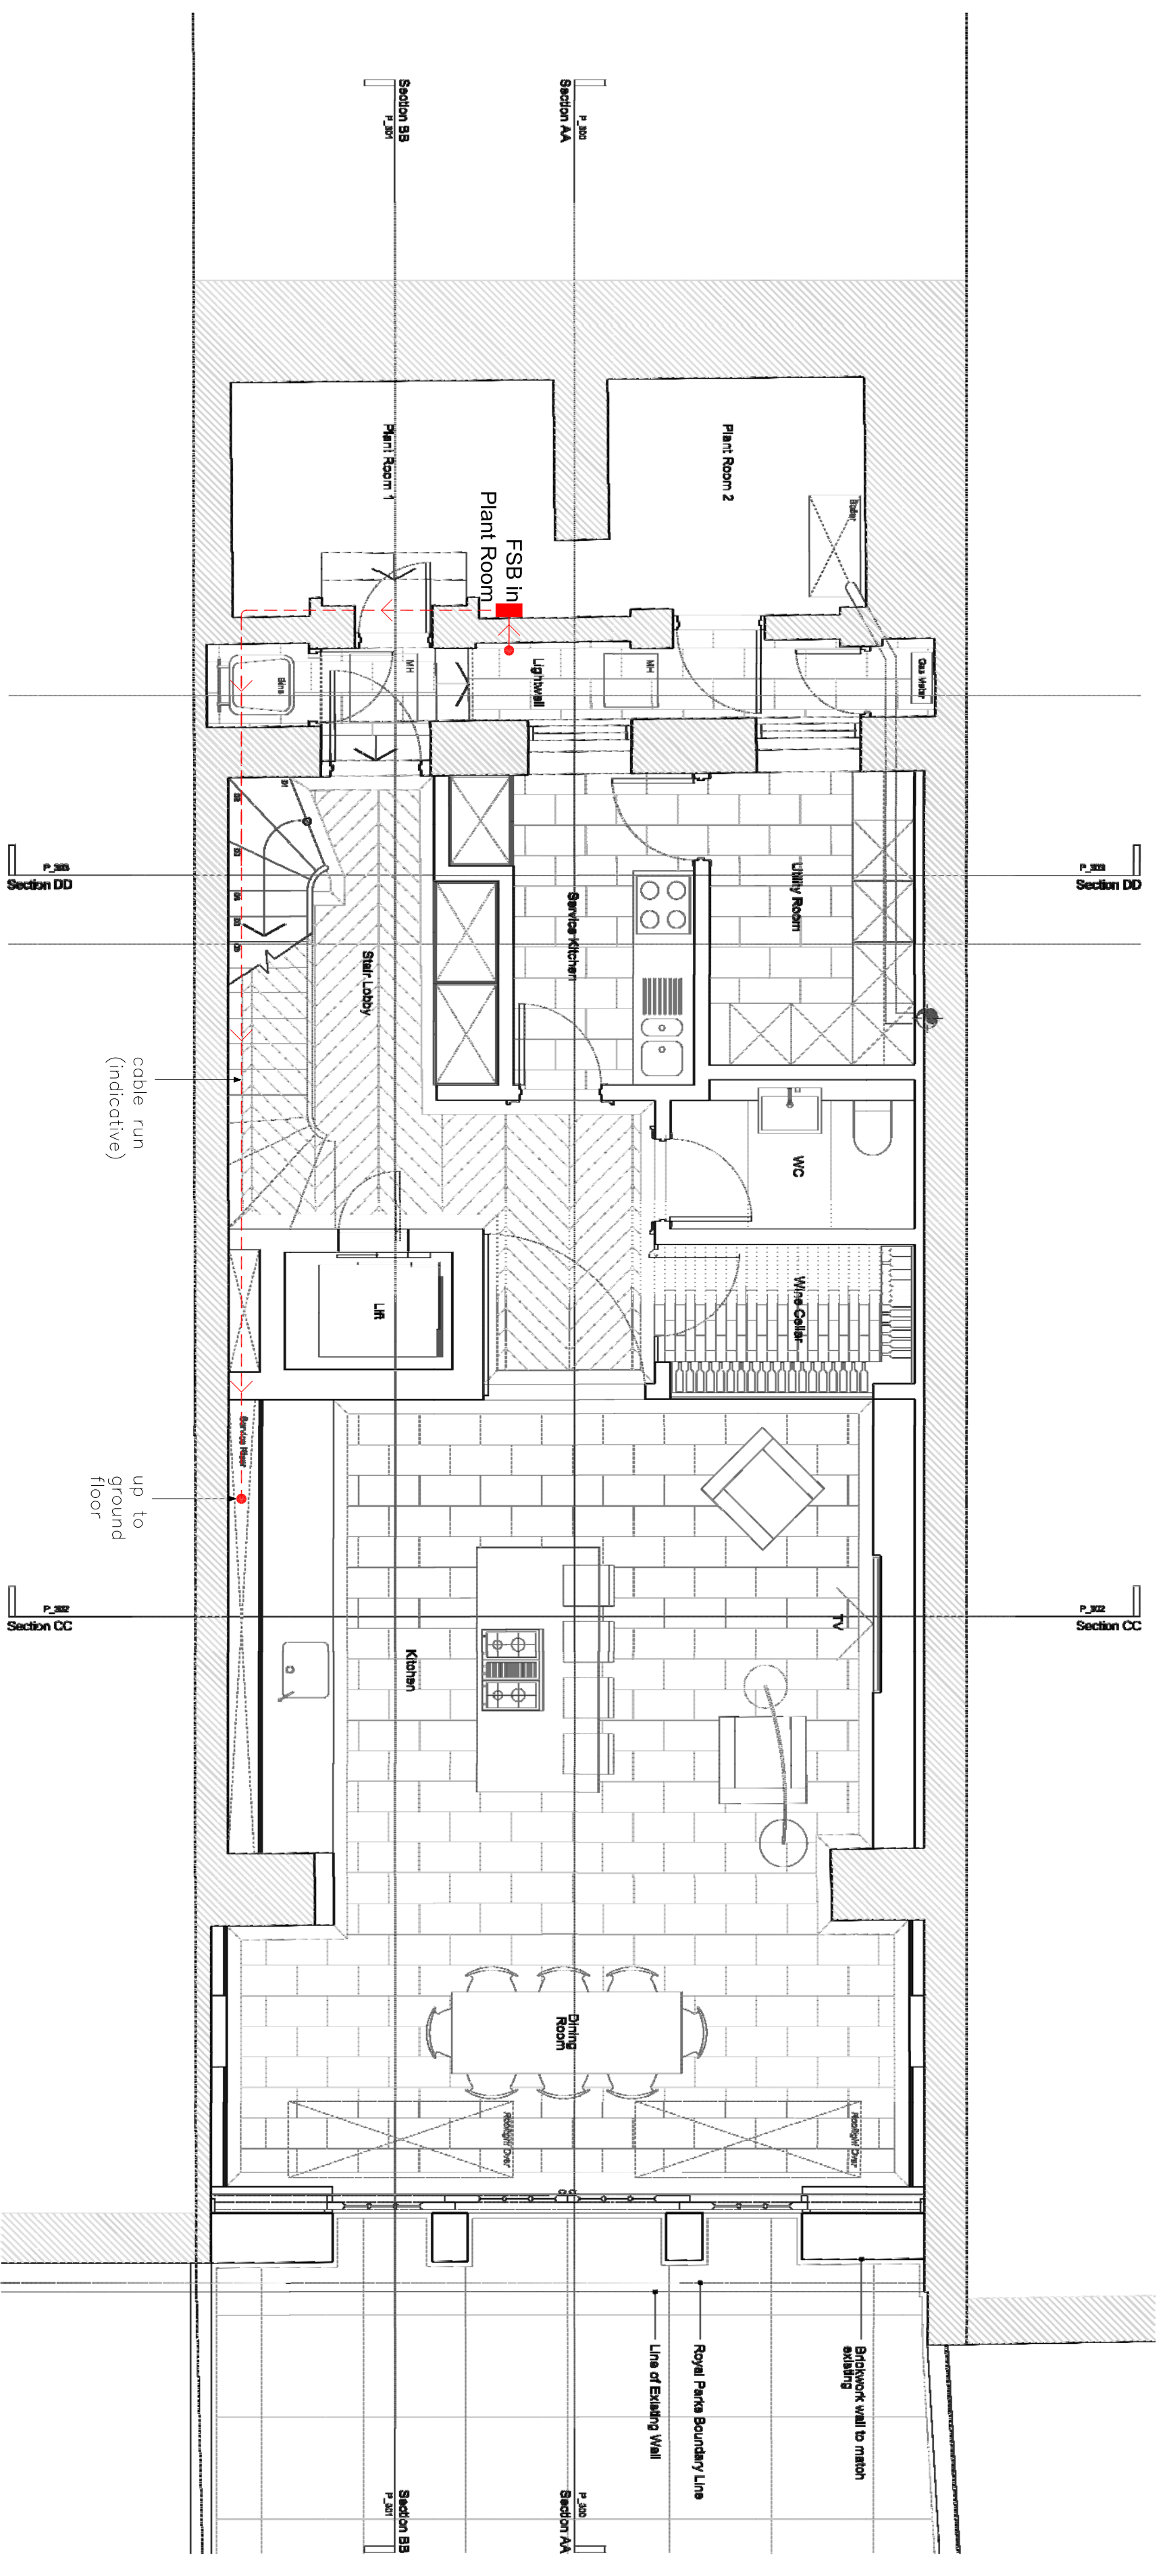


1 Lower Ground Floor

NOTE:
 * Drawing to be read in conjunction with all other drawings and with the 'Installation Proposal of Telecommunications Apparatus' report prepared by G.Network
 * Cable runs shown here are for indicative purposes only
 * Annotation Legend and cable runs to be as per report prepared by G.Network


64 Nile Street, London N1 7SR	Client: Tatiana Iavorsca	Date: Nov 2023	Scale: 1:50 @ A1 1:100 @ A3	Drawing: Lower Ground Floor Ground Floor Proposed plans	
www.allplanning.co.uk hello@allplanning.co.uk	Stage: Planning : Telecomms Apparatus	Dwg No.: 001 Rev No.: .		Project: 28 Old Queen Street London SW1H 9HP	



NOTE:
 * Drawing to be read in conjunction with all other drawings and with the 'Installation Proposal of Telecommunications Apparatus' report prepared by G.Network
 * Cable runs shown here are for indicative purposes only
 * Annotation Legend and cable runs to be as per report prepared by G.Network

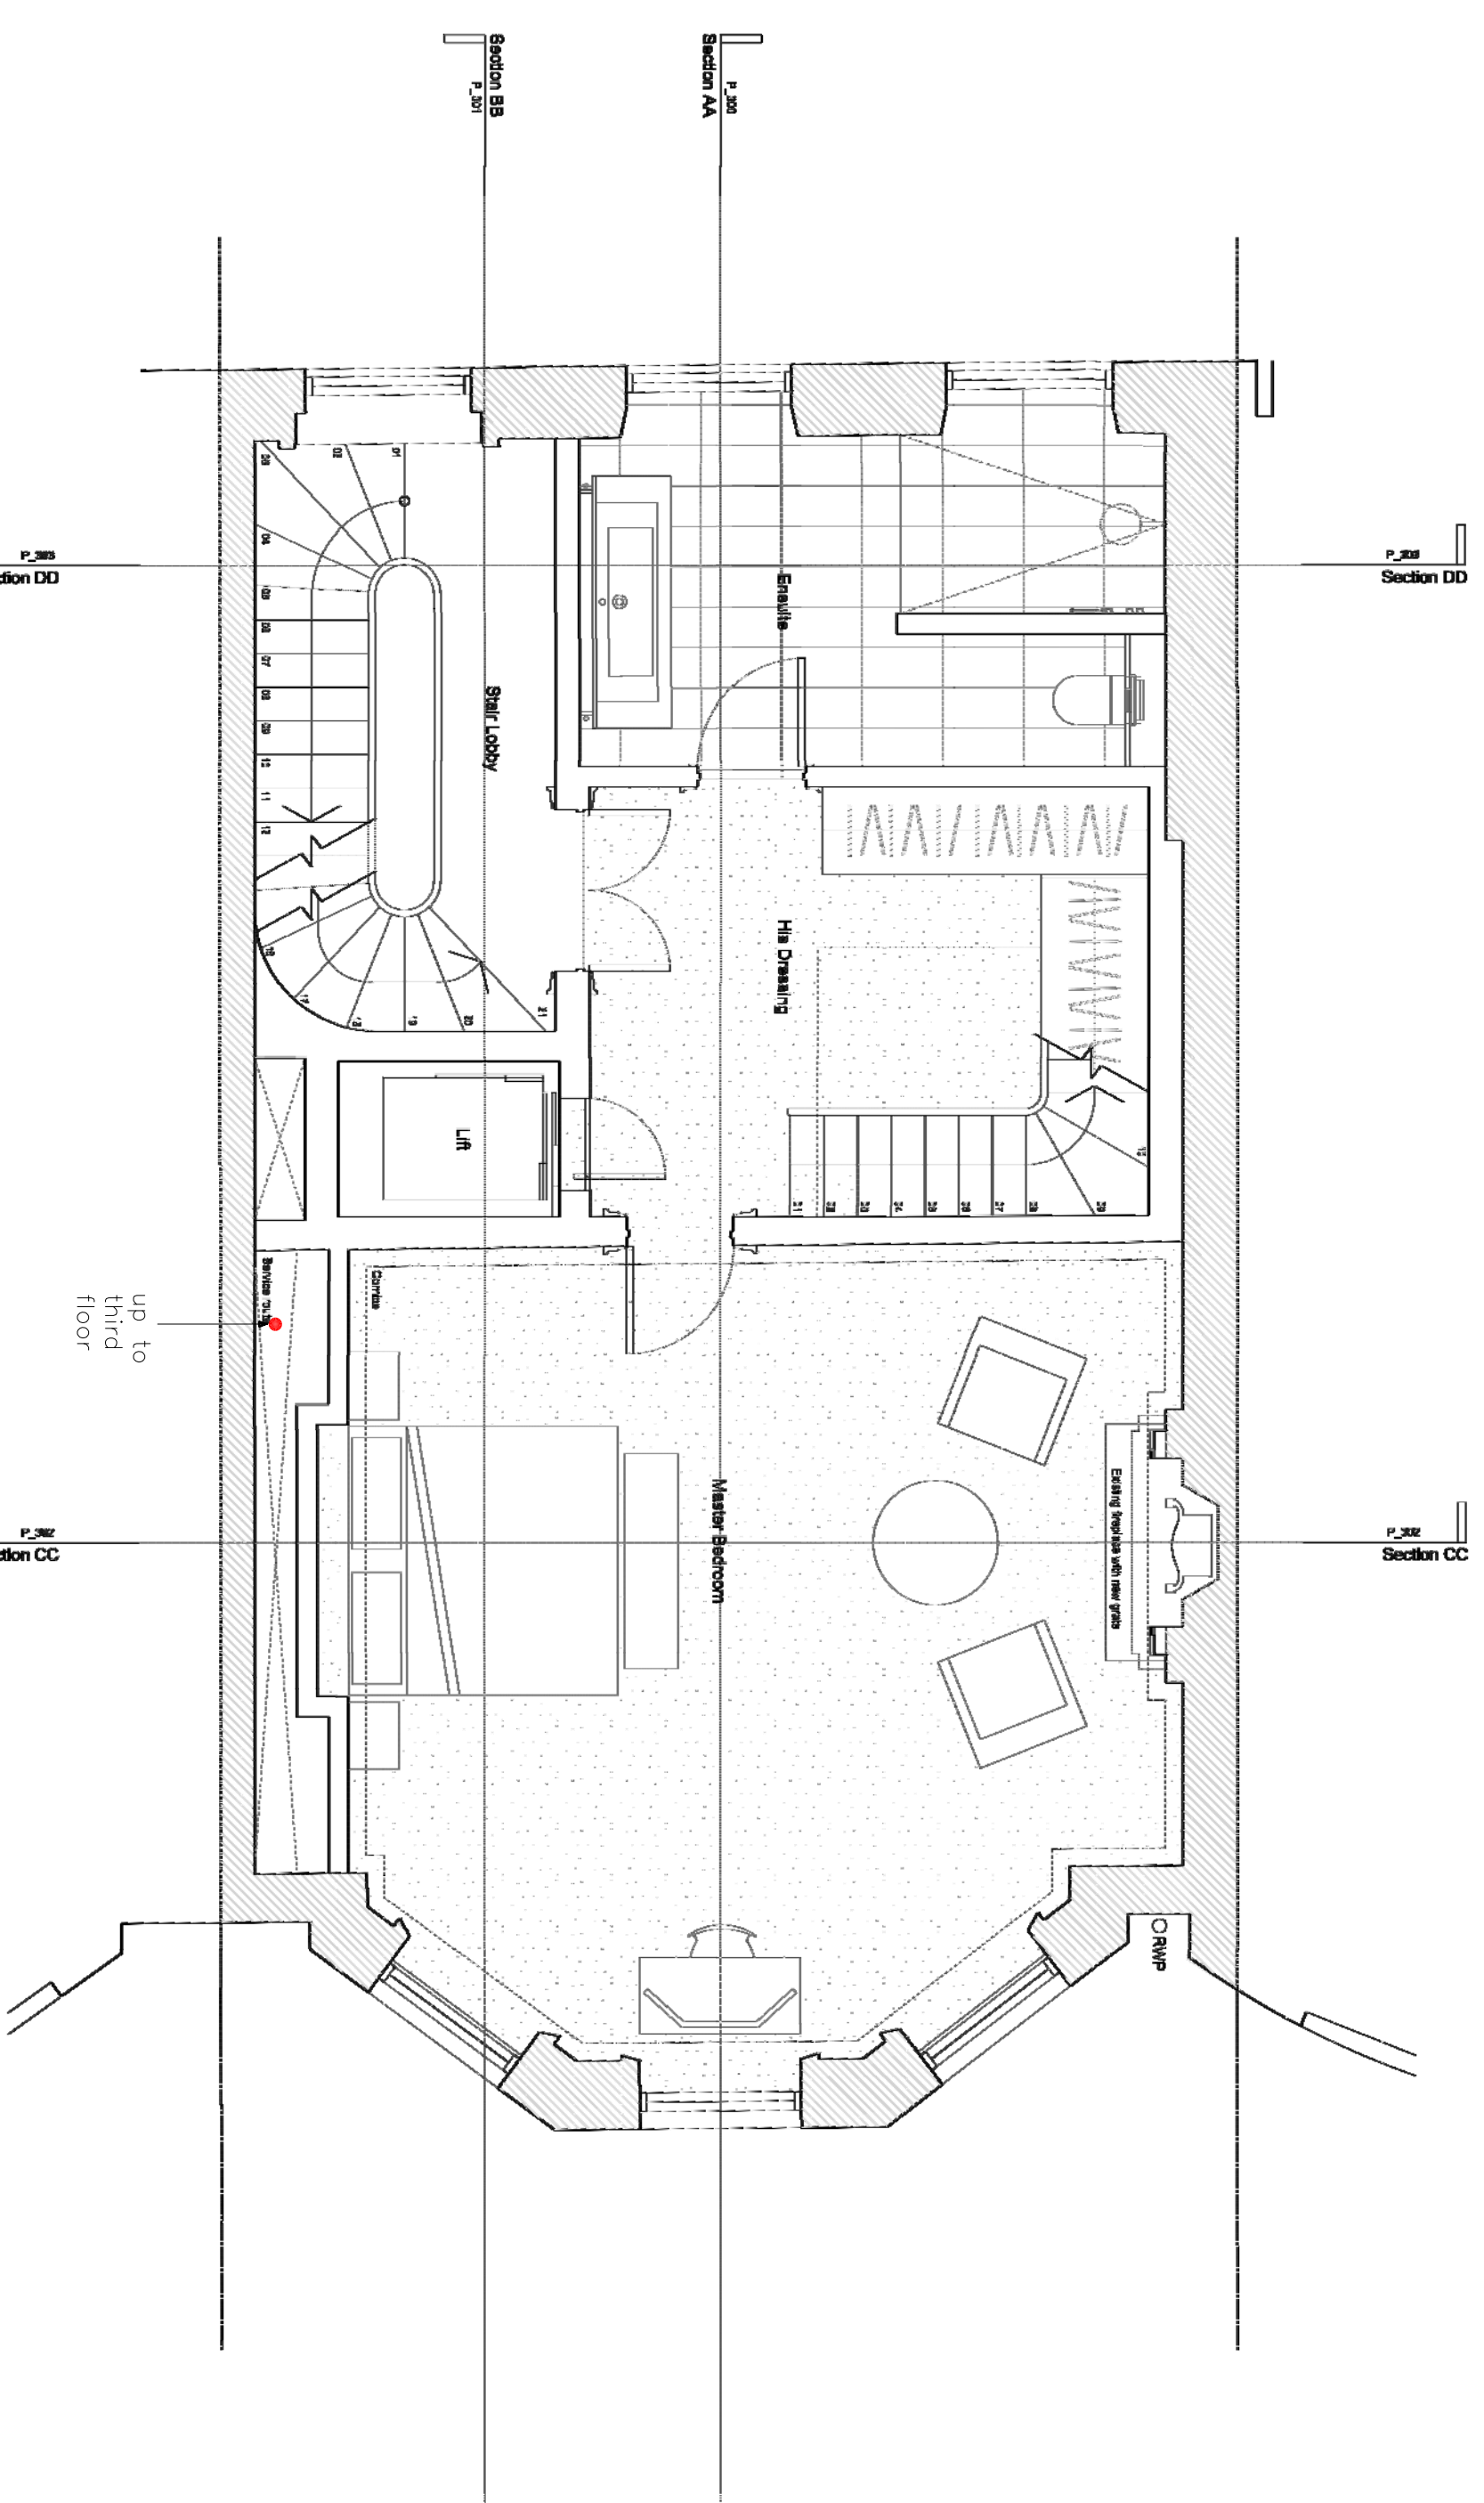


2 Second Floor

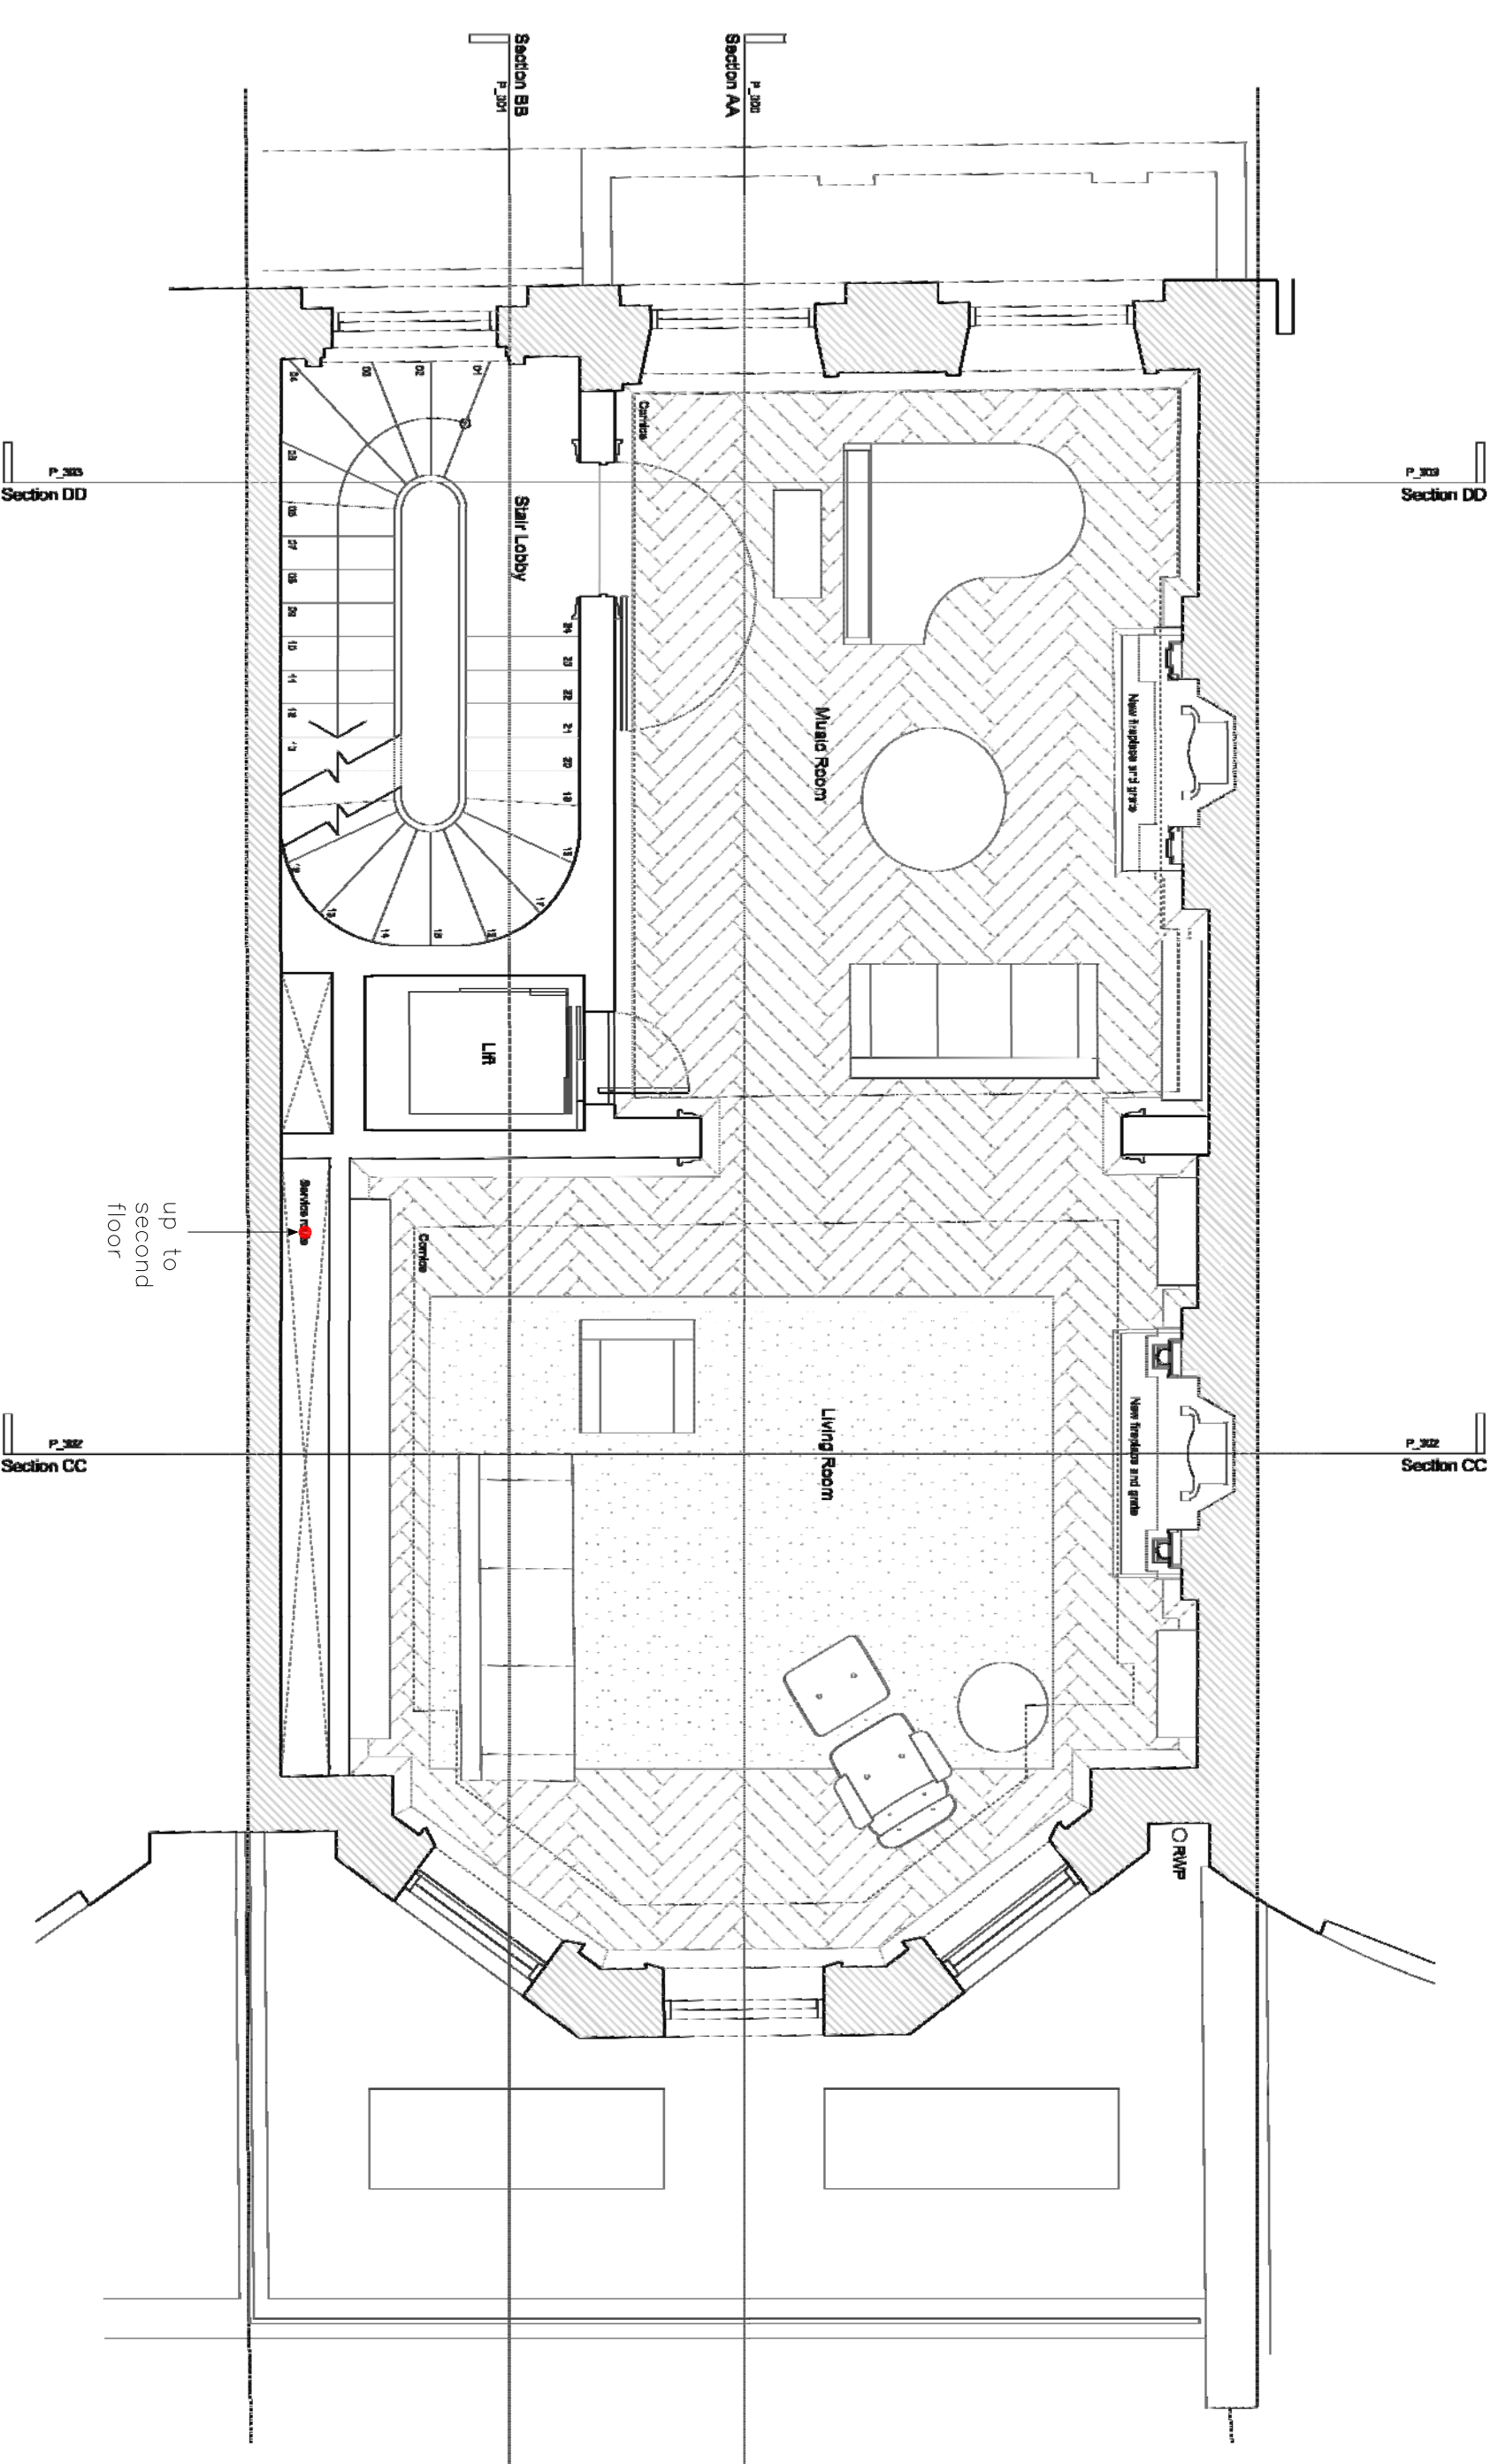

1 First Floor


64 Nile Street, London N1 7SR		Client: Tatiana Iavorsca	Date: Nov 2023	Scale: 1:50 @ A1 1:100 @ A3	Drawing: First Floor Second Floor Proposed plans		
www.allplanning.co.uk hello@allplanning.co.uk		Stage: Planning : Telecomms Apparatus	Dwg No.: 002 Rev No.: .		Project: 28 Old Queen Street London SW1H 9HP		

NOTE:
 * Drawing to be read in conjunction with all other drawings and with the 'Installation Proposal of Telecommunications Apparatus' report prepared by G.Network
 * Cable runs shown here are for indicative purposes only
 * Annotation Legend and cable runs to be as per report prepared by G.Network

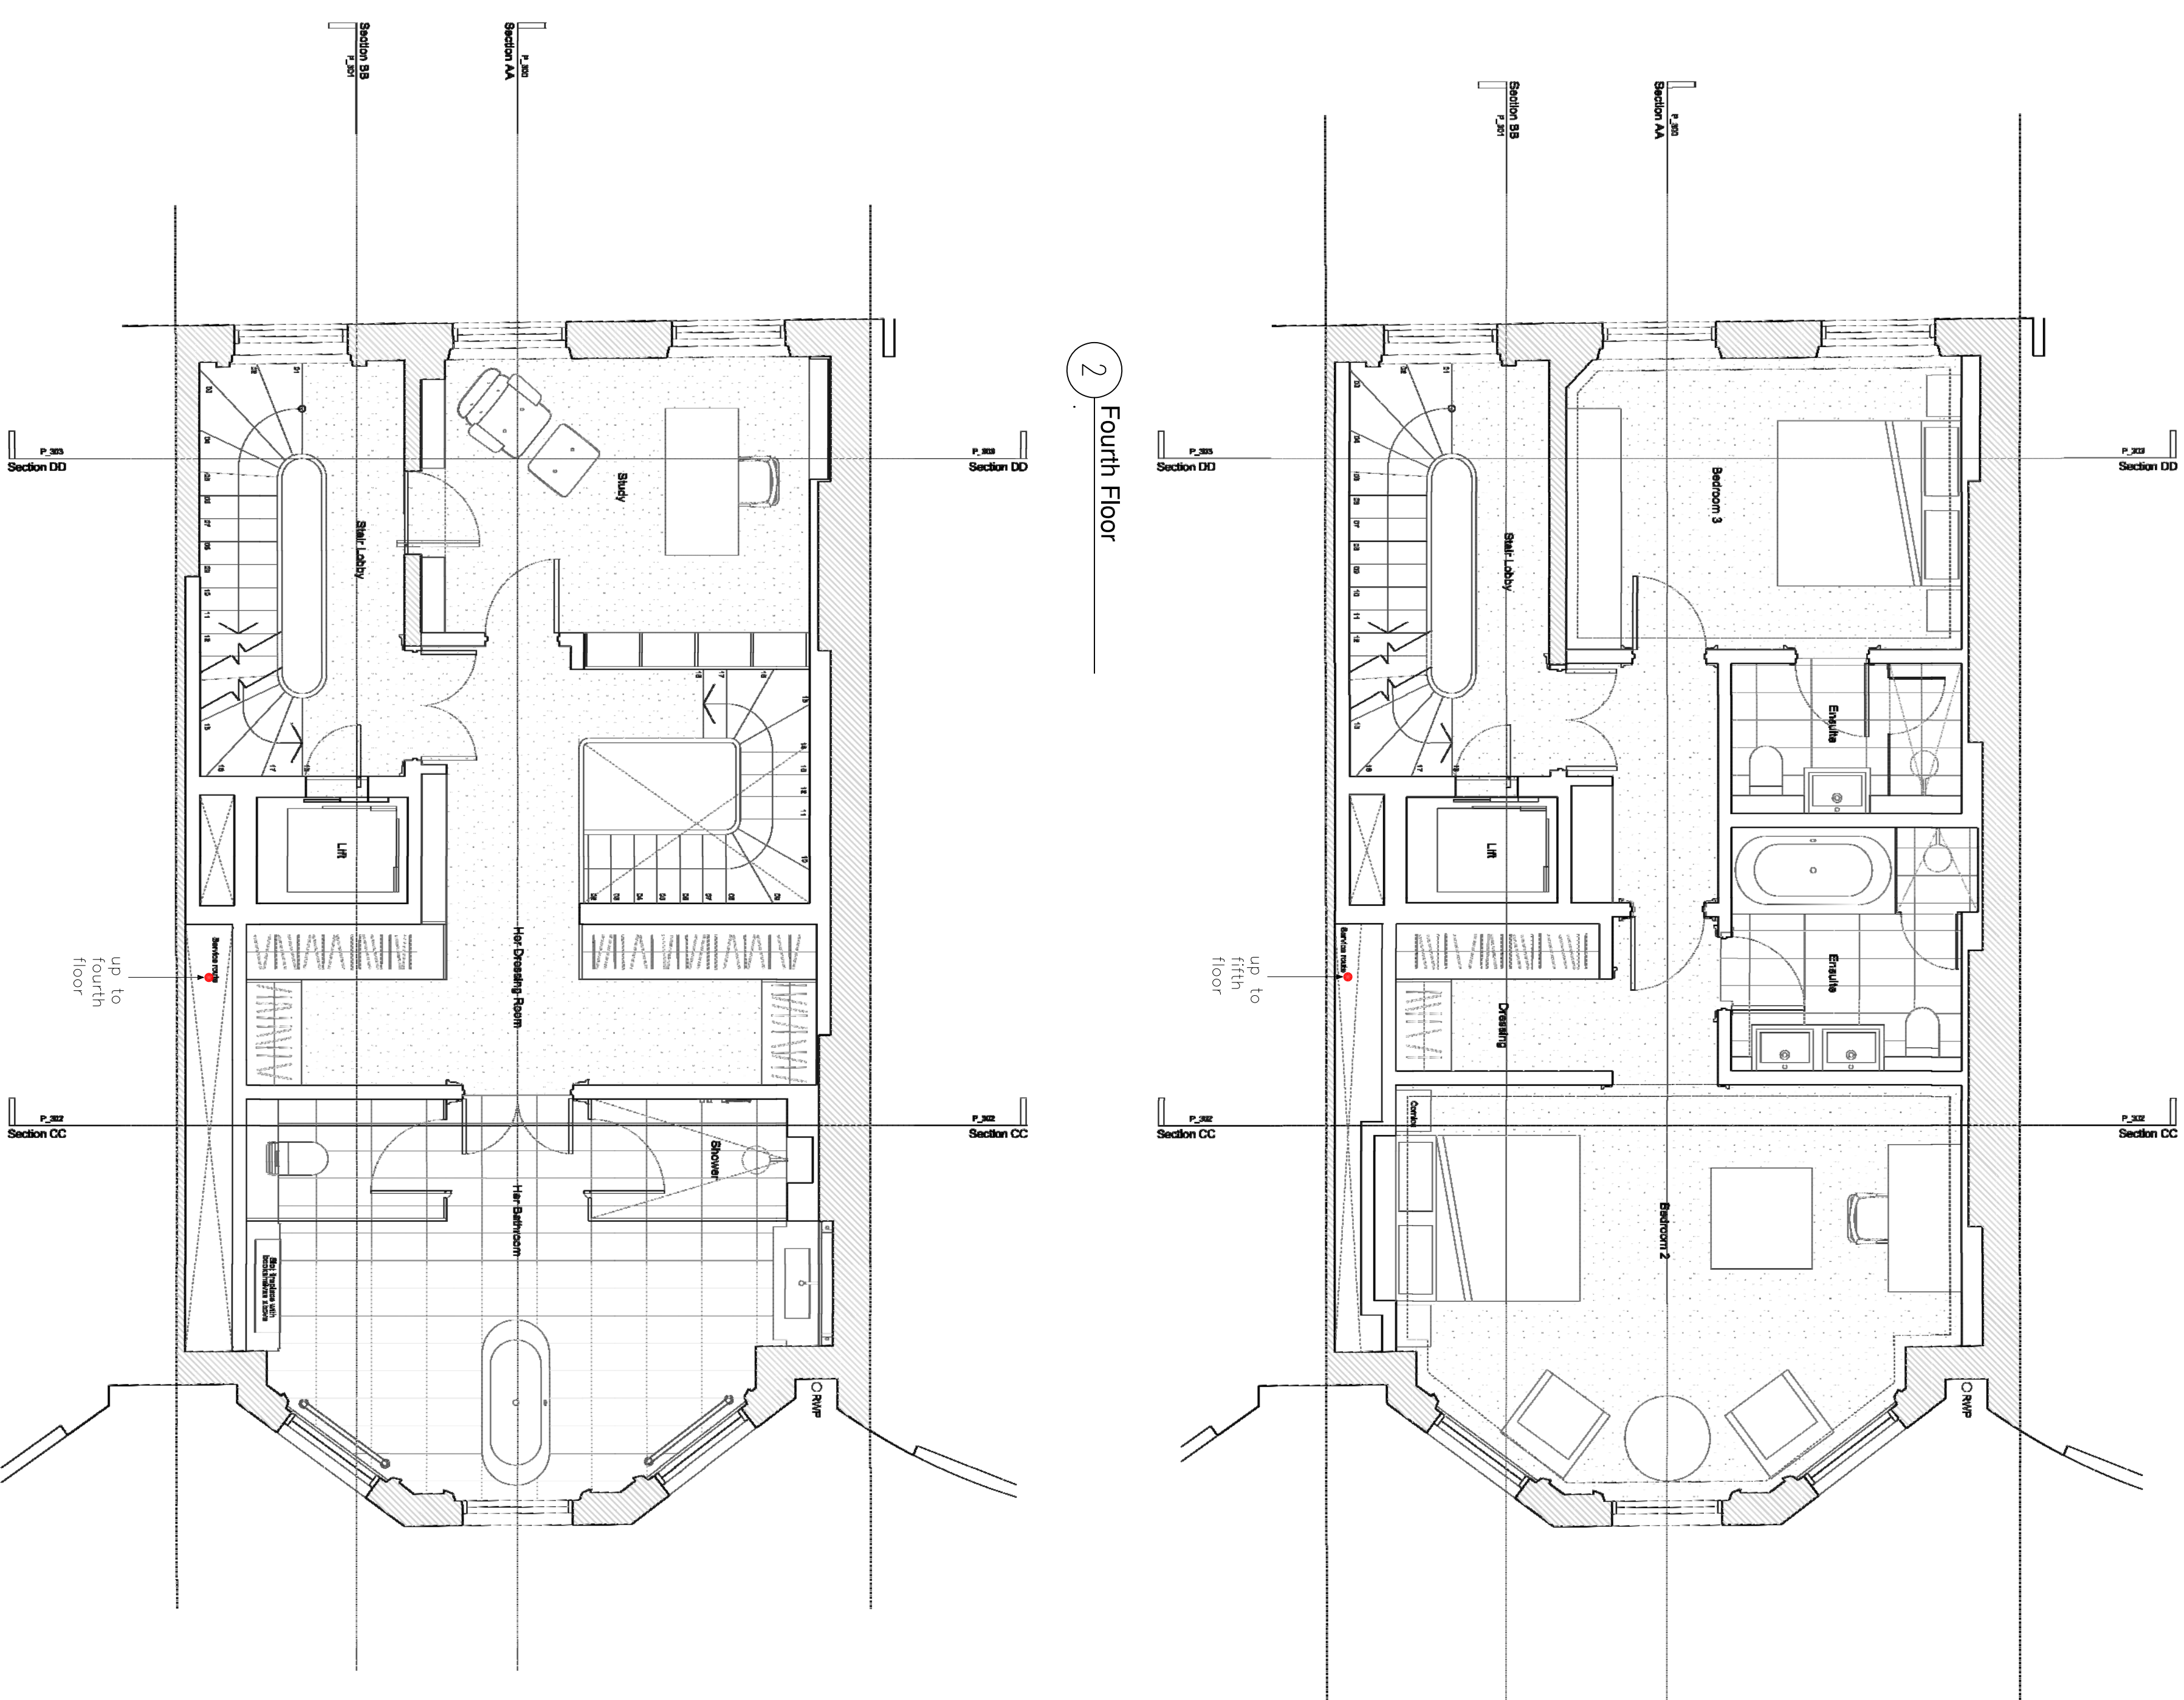


64 Nile Street, London N1 7SR		Client: Tatiana Iavorsca	Date: Nov 2023	Scale: 1:50 @ A1 1:100 @ A3	Drawing: Third Floor Fourth Floor Proposed plans		
www.allplanning.co.uk hello@allplanning.co.uk		Stage: Planning : Telecomms Apparatus	Dwg No.: 003 Rev No.: .		Project: 28 Old Queen Street London SW1H 9HP		

NOTE:
 * Drawing to be read in conjunction with all other drawings and with the 'Installation Proposal of Telecommunications Apparatus' report prepared by G.Network
 * Cable runs shown here are for indicative purposes only
 * Annotation Legend and cable runs to be as per report prepared by G.Network

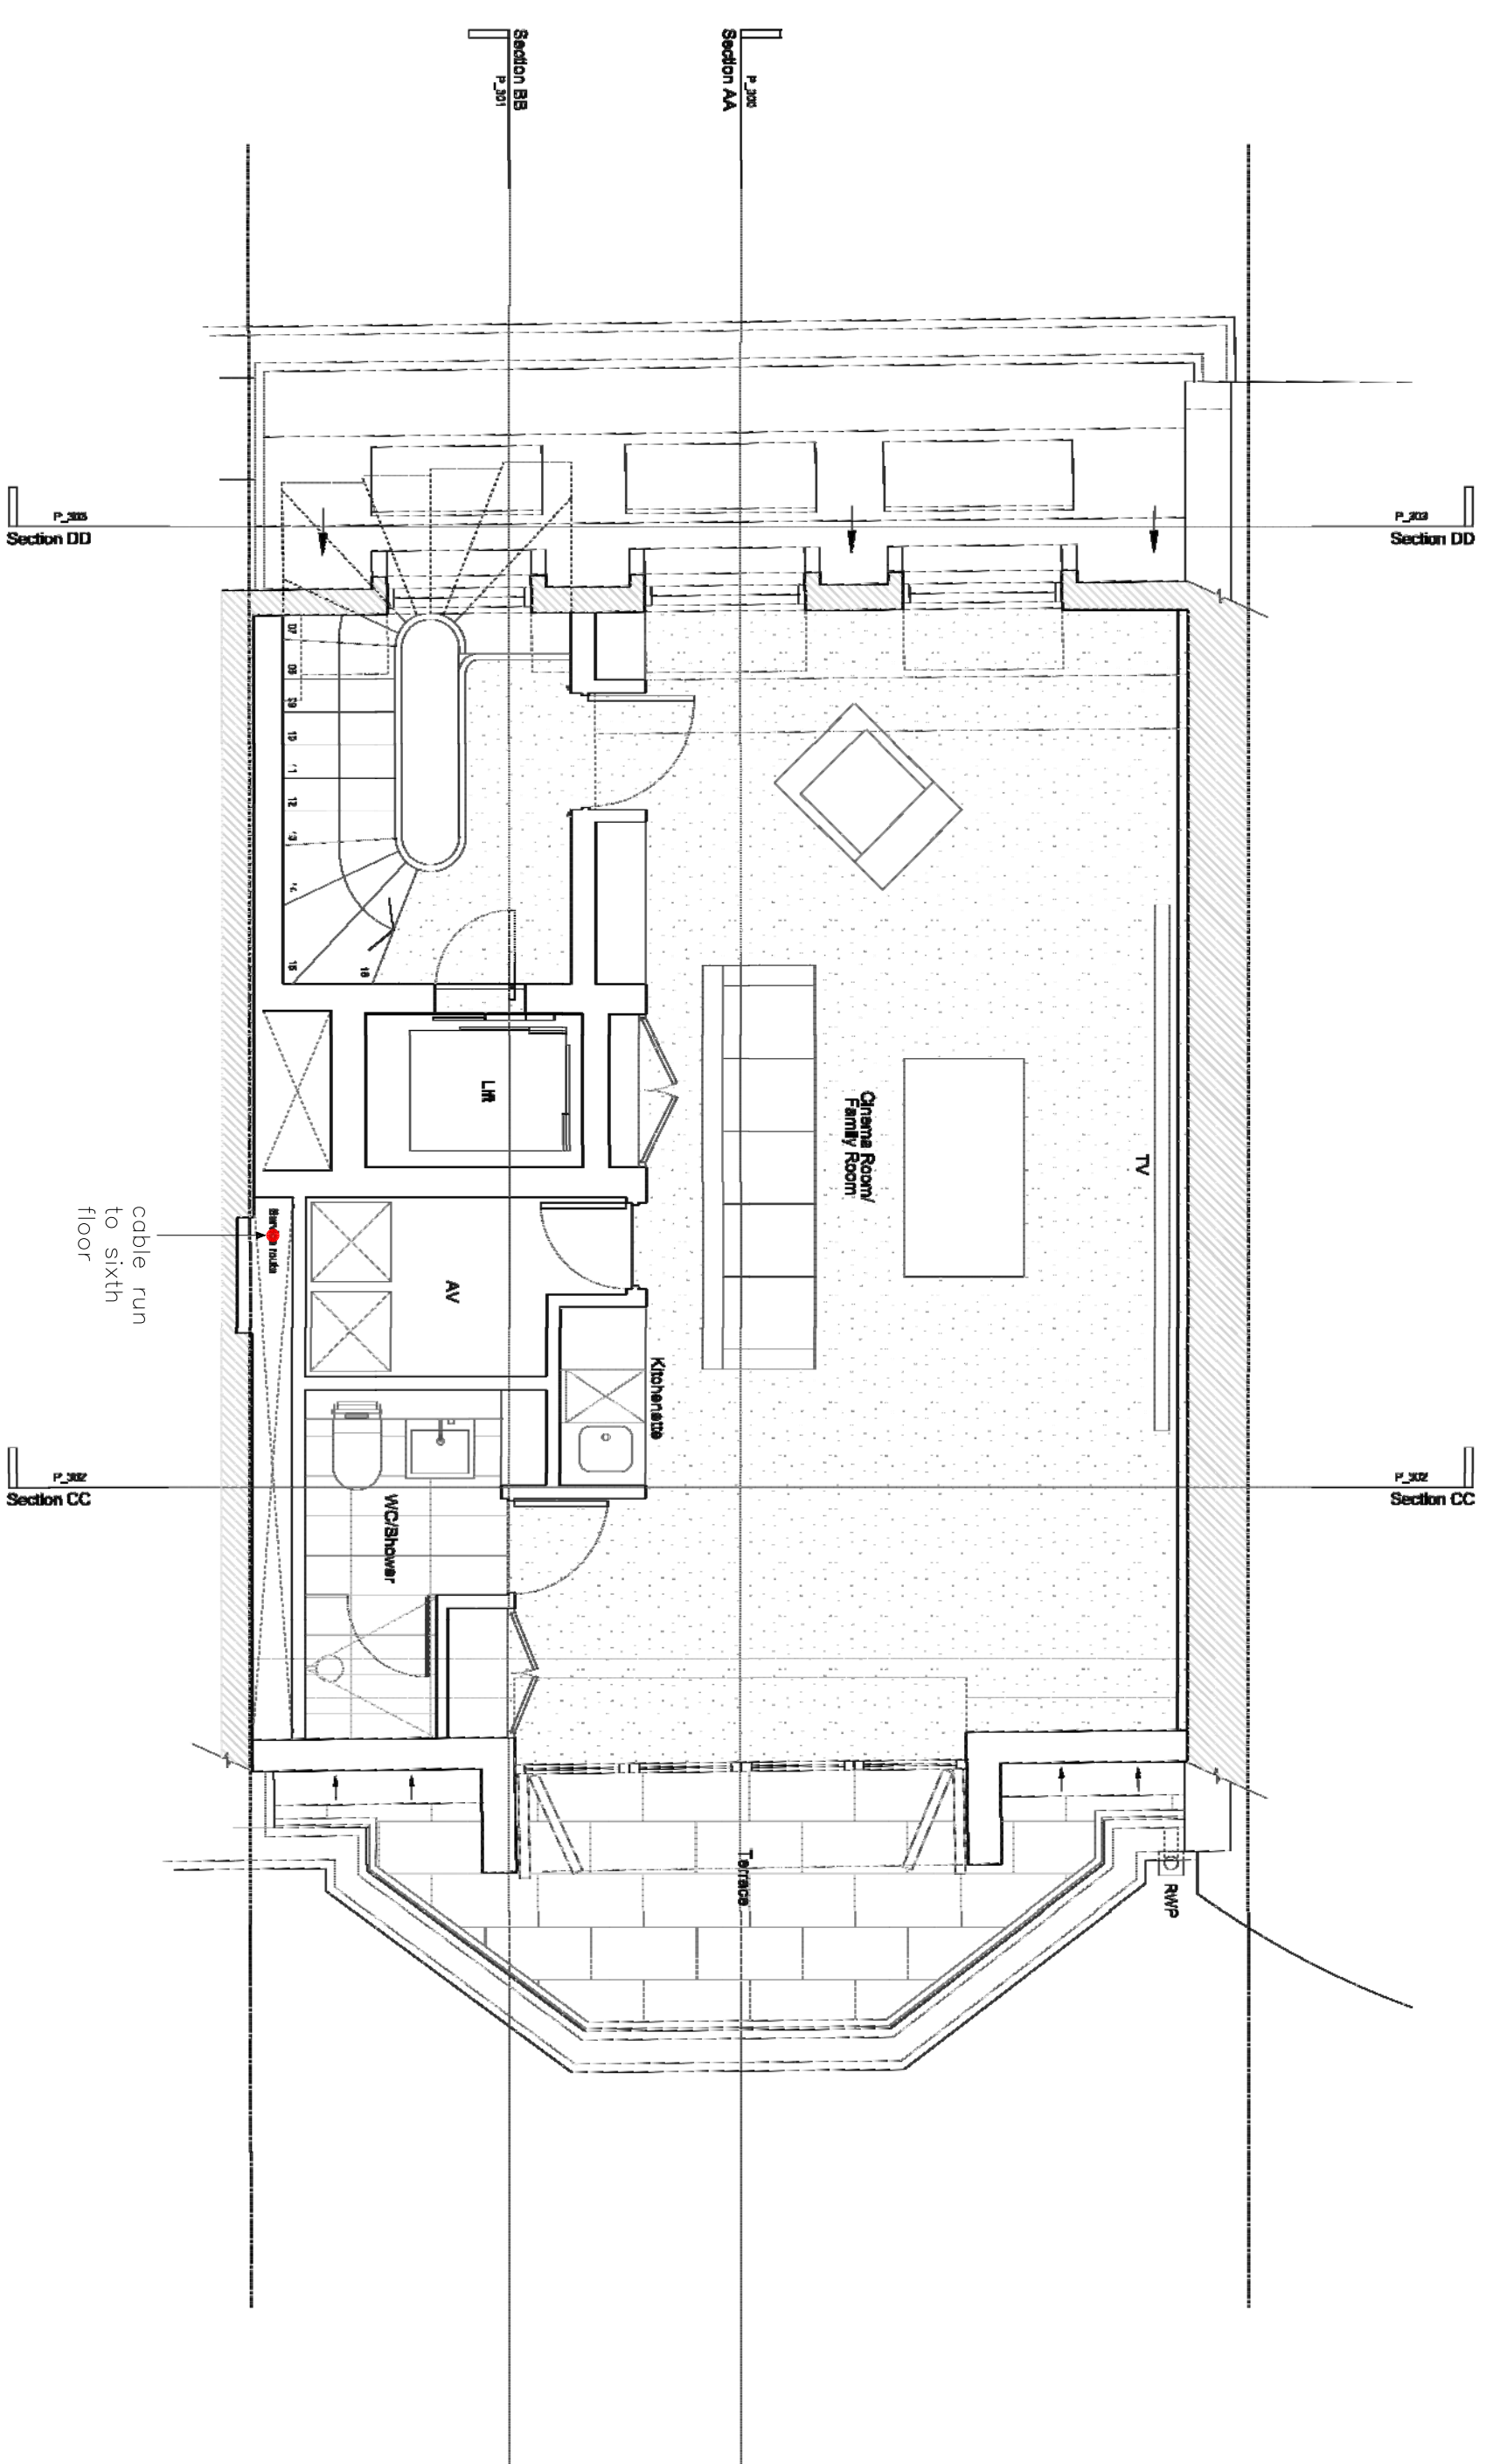


2 Sixth Floor

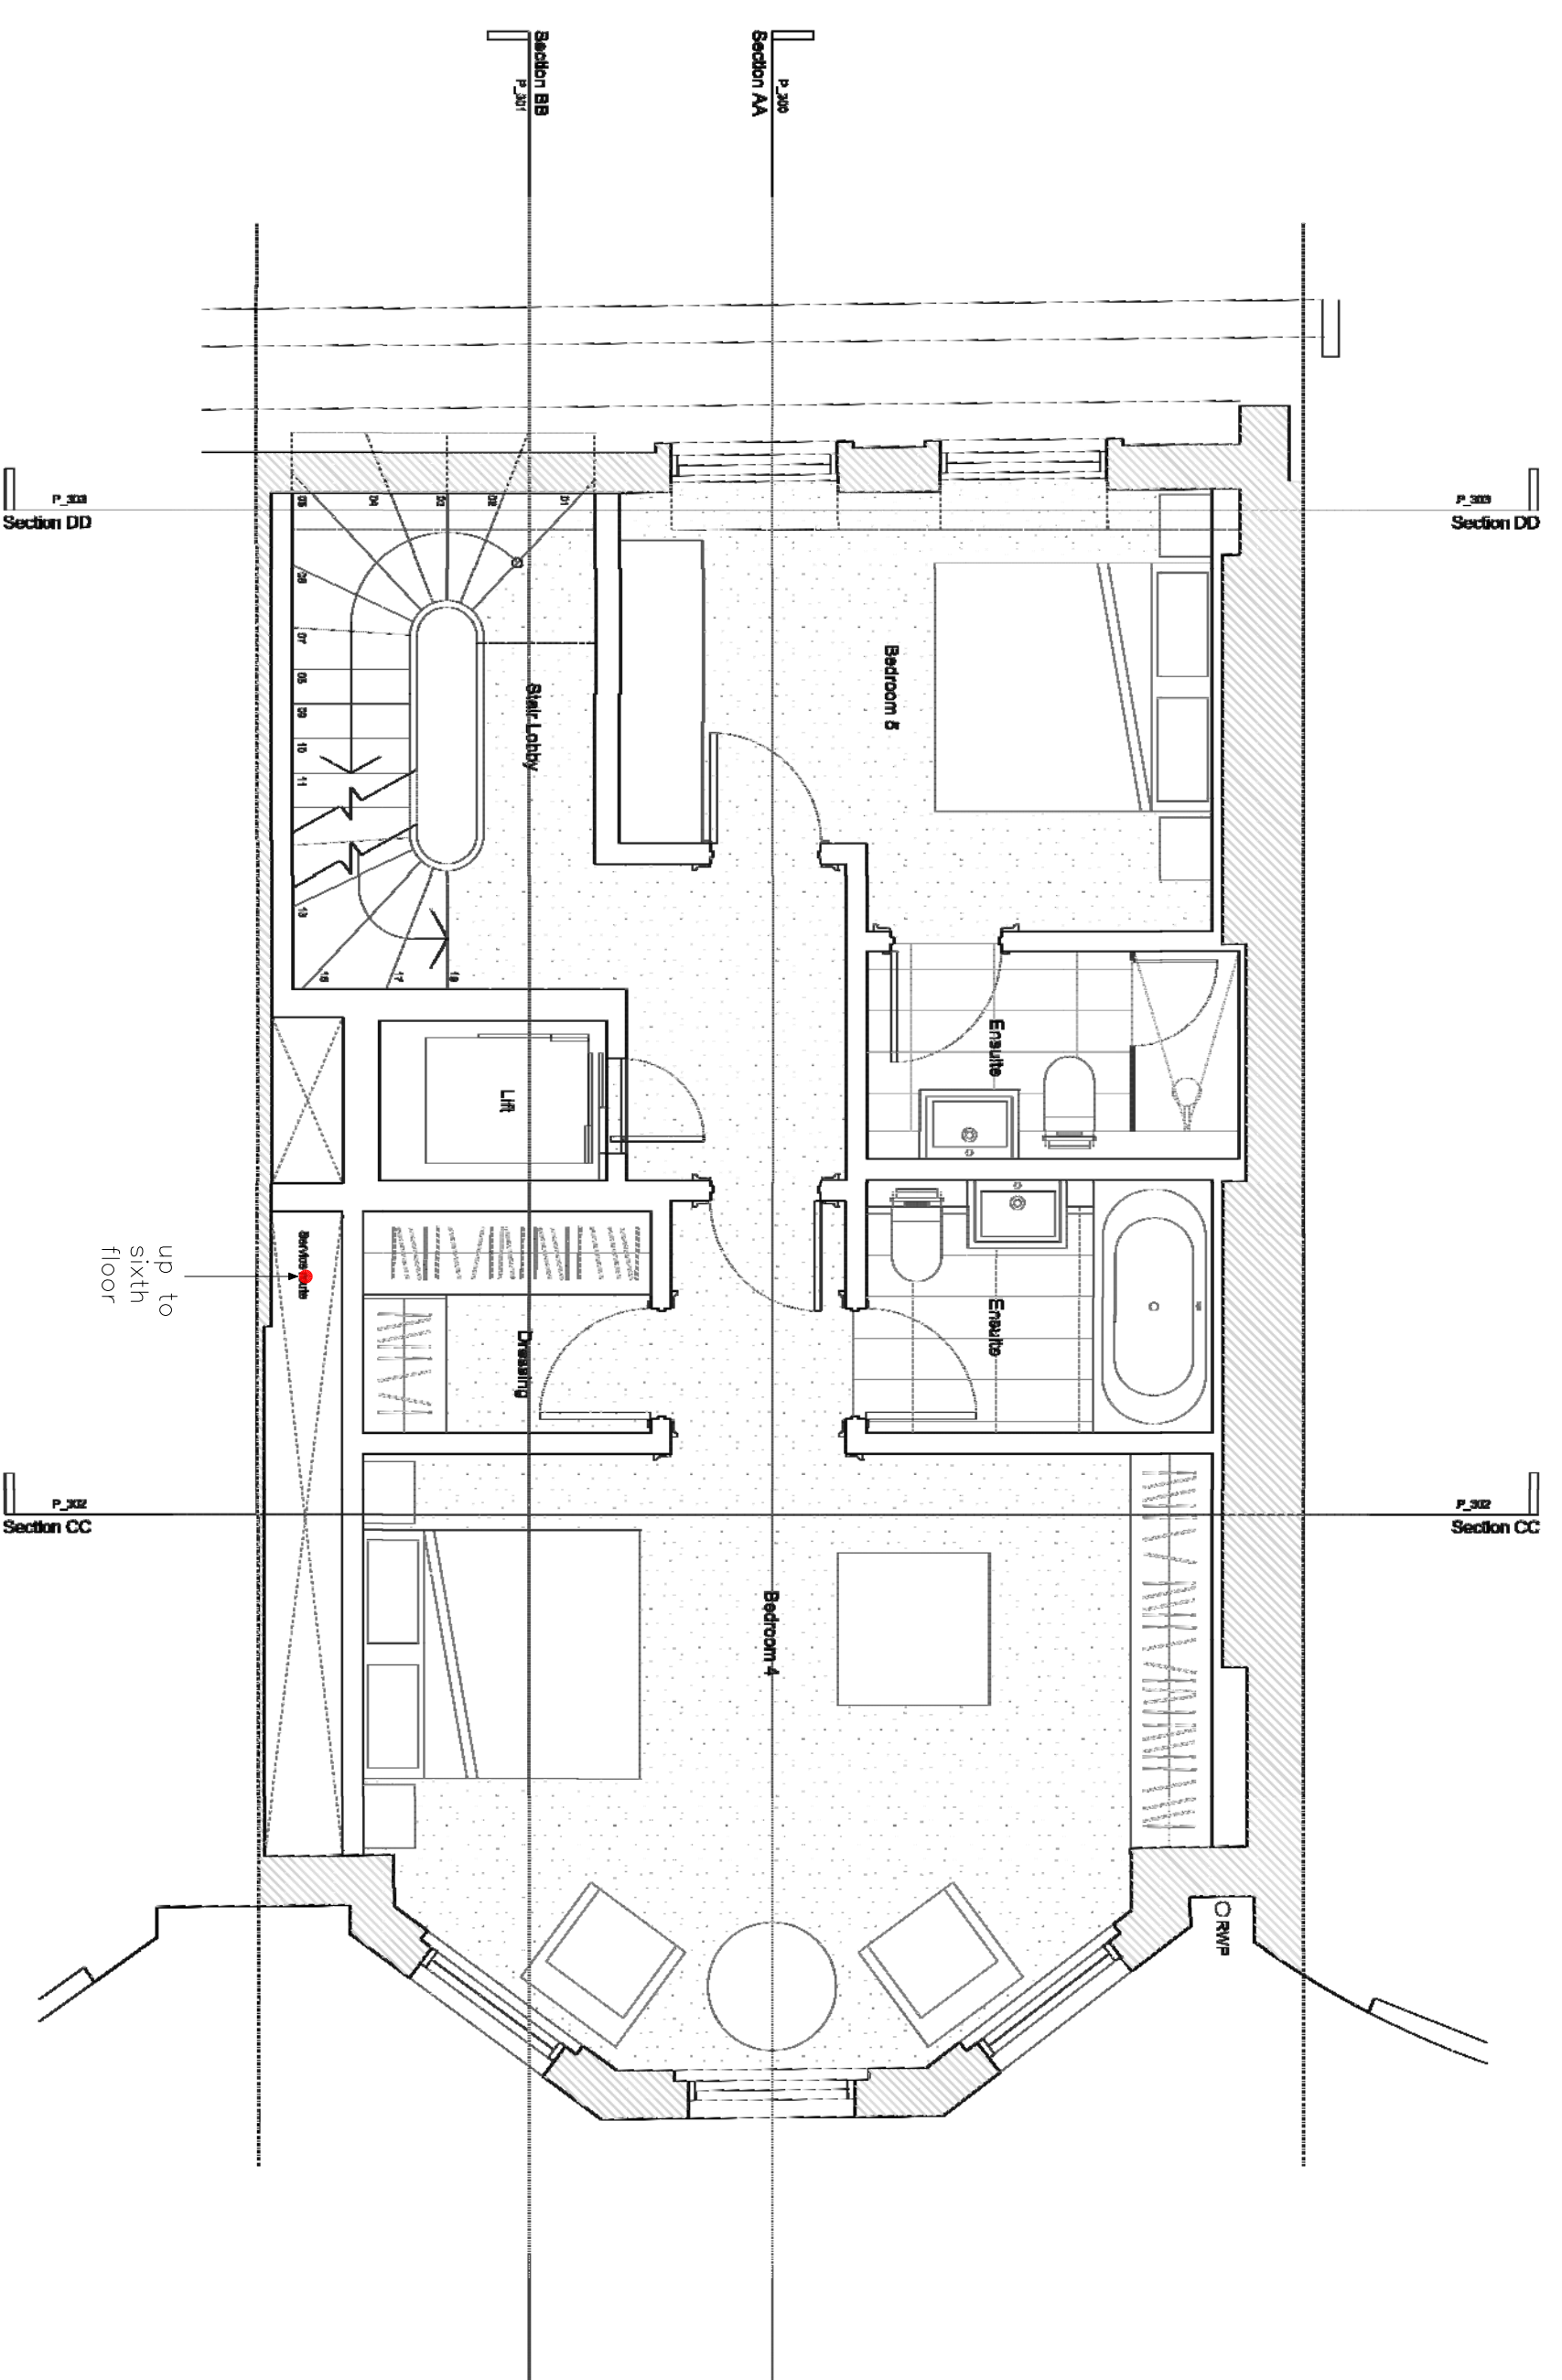

1 Fifth Floor


64 Nile Street, London N1 7SR		Client: Tatiana Lavarsca	Date: Nov 2023	Scale: 1:50 @ A1 1:100 @ A3	Drawing: Fifth Floor Sixth Floor Proposed plans	
www.allplanning.co.uk hello@allplanning.co.uk		Stage: Planning : Telecomms Apparatus	Dwg No.: 004 Rev No.: .		Project: 28 Old Queen Street London SW1H 9HP	



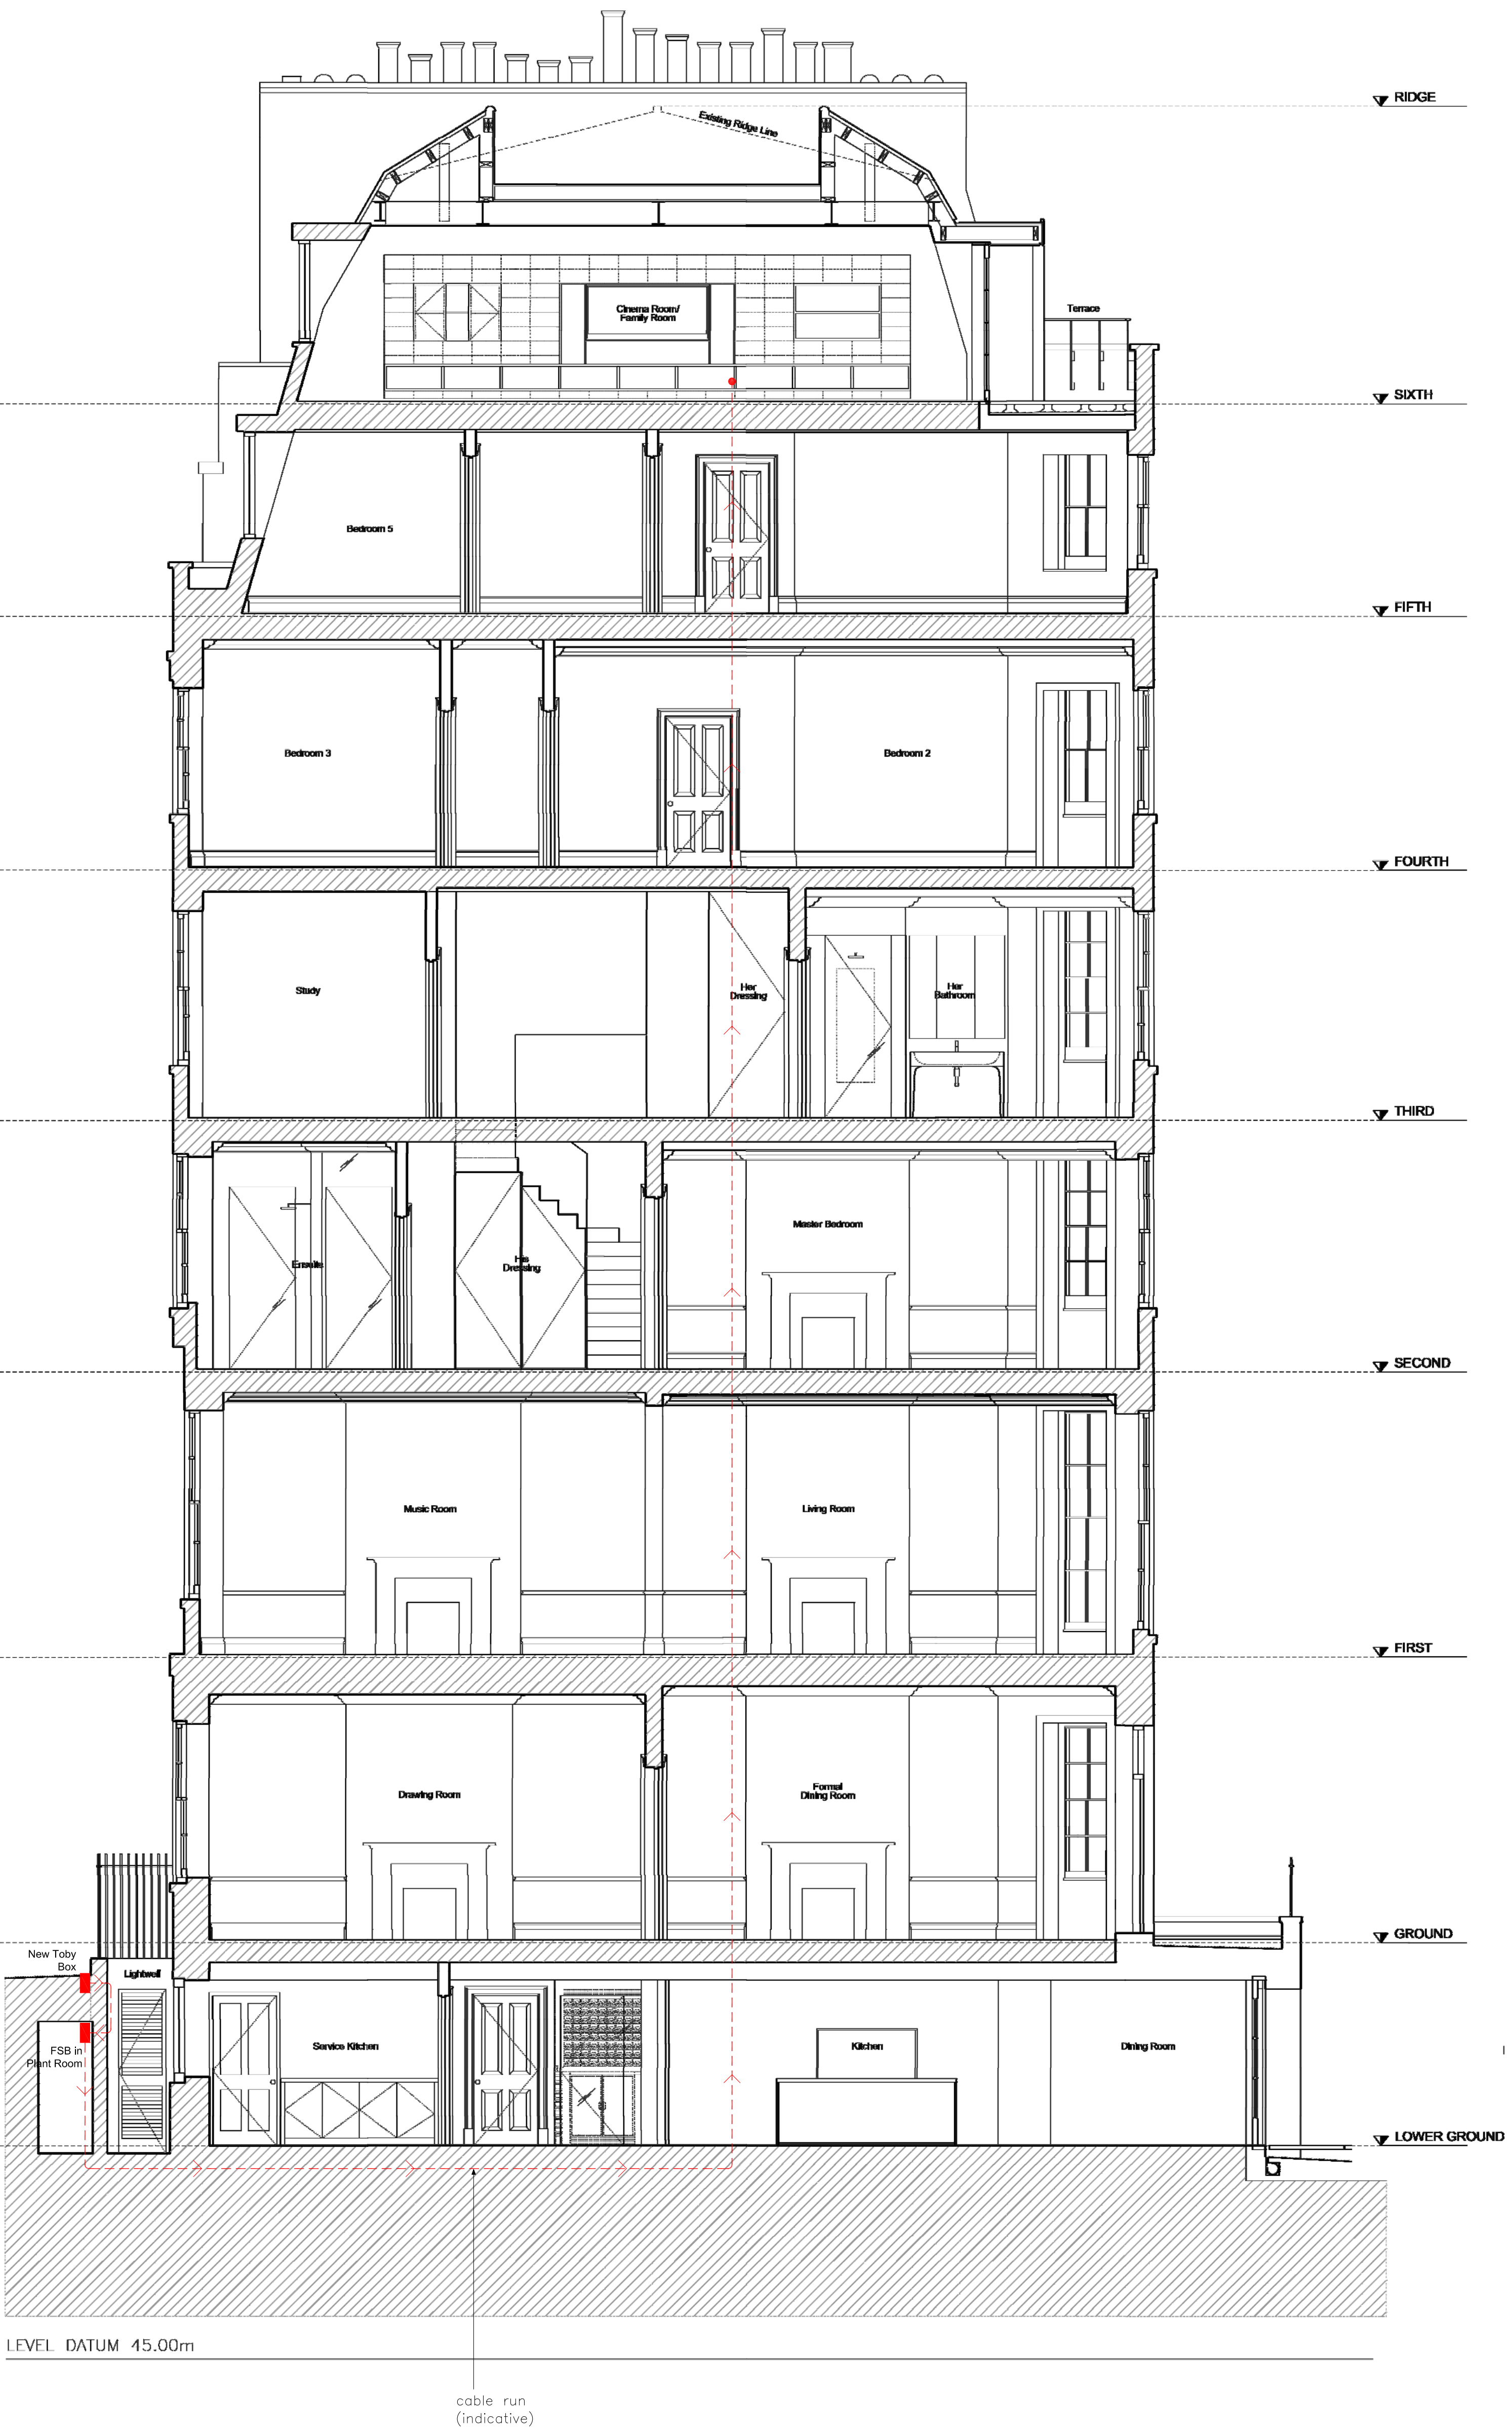

NOTE:
 * Drawing to be read in conjunction with all other drawings and with the 'Installation Proposal of Telecommunications Apparatus' report prepared by G.Network
 * Cable runs shown here are for indicative purposes only
 * Annotation Legend and cable runs to be as per report prepared by G.Network

64 Nile Street, London N1 7SR		Client: Tatiana Iavorsca		Date: Nov 2023		Scale: 1:50 @ A1 1:100 @ A3		Drawing: Section A-A Proposed	
www.allplanning.co.uk hello@allplanning.co.uk		Stage: Planning : Telecomms Apparatus		Dwg No.: 005 Rev No.: .		0 1m 2m 5m		Project: 28 Old Queen Street London SW1H 9HP	

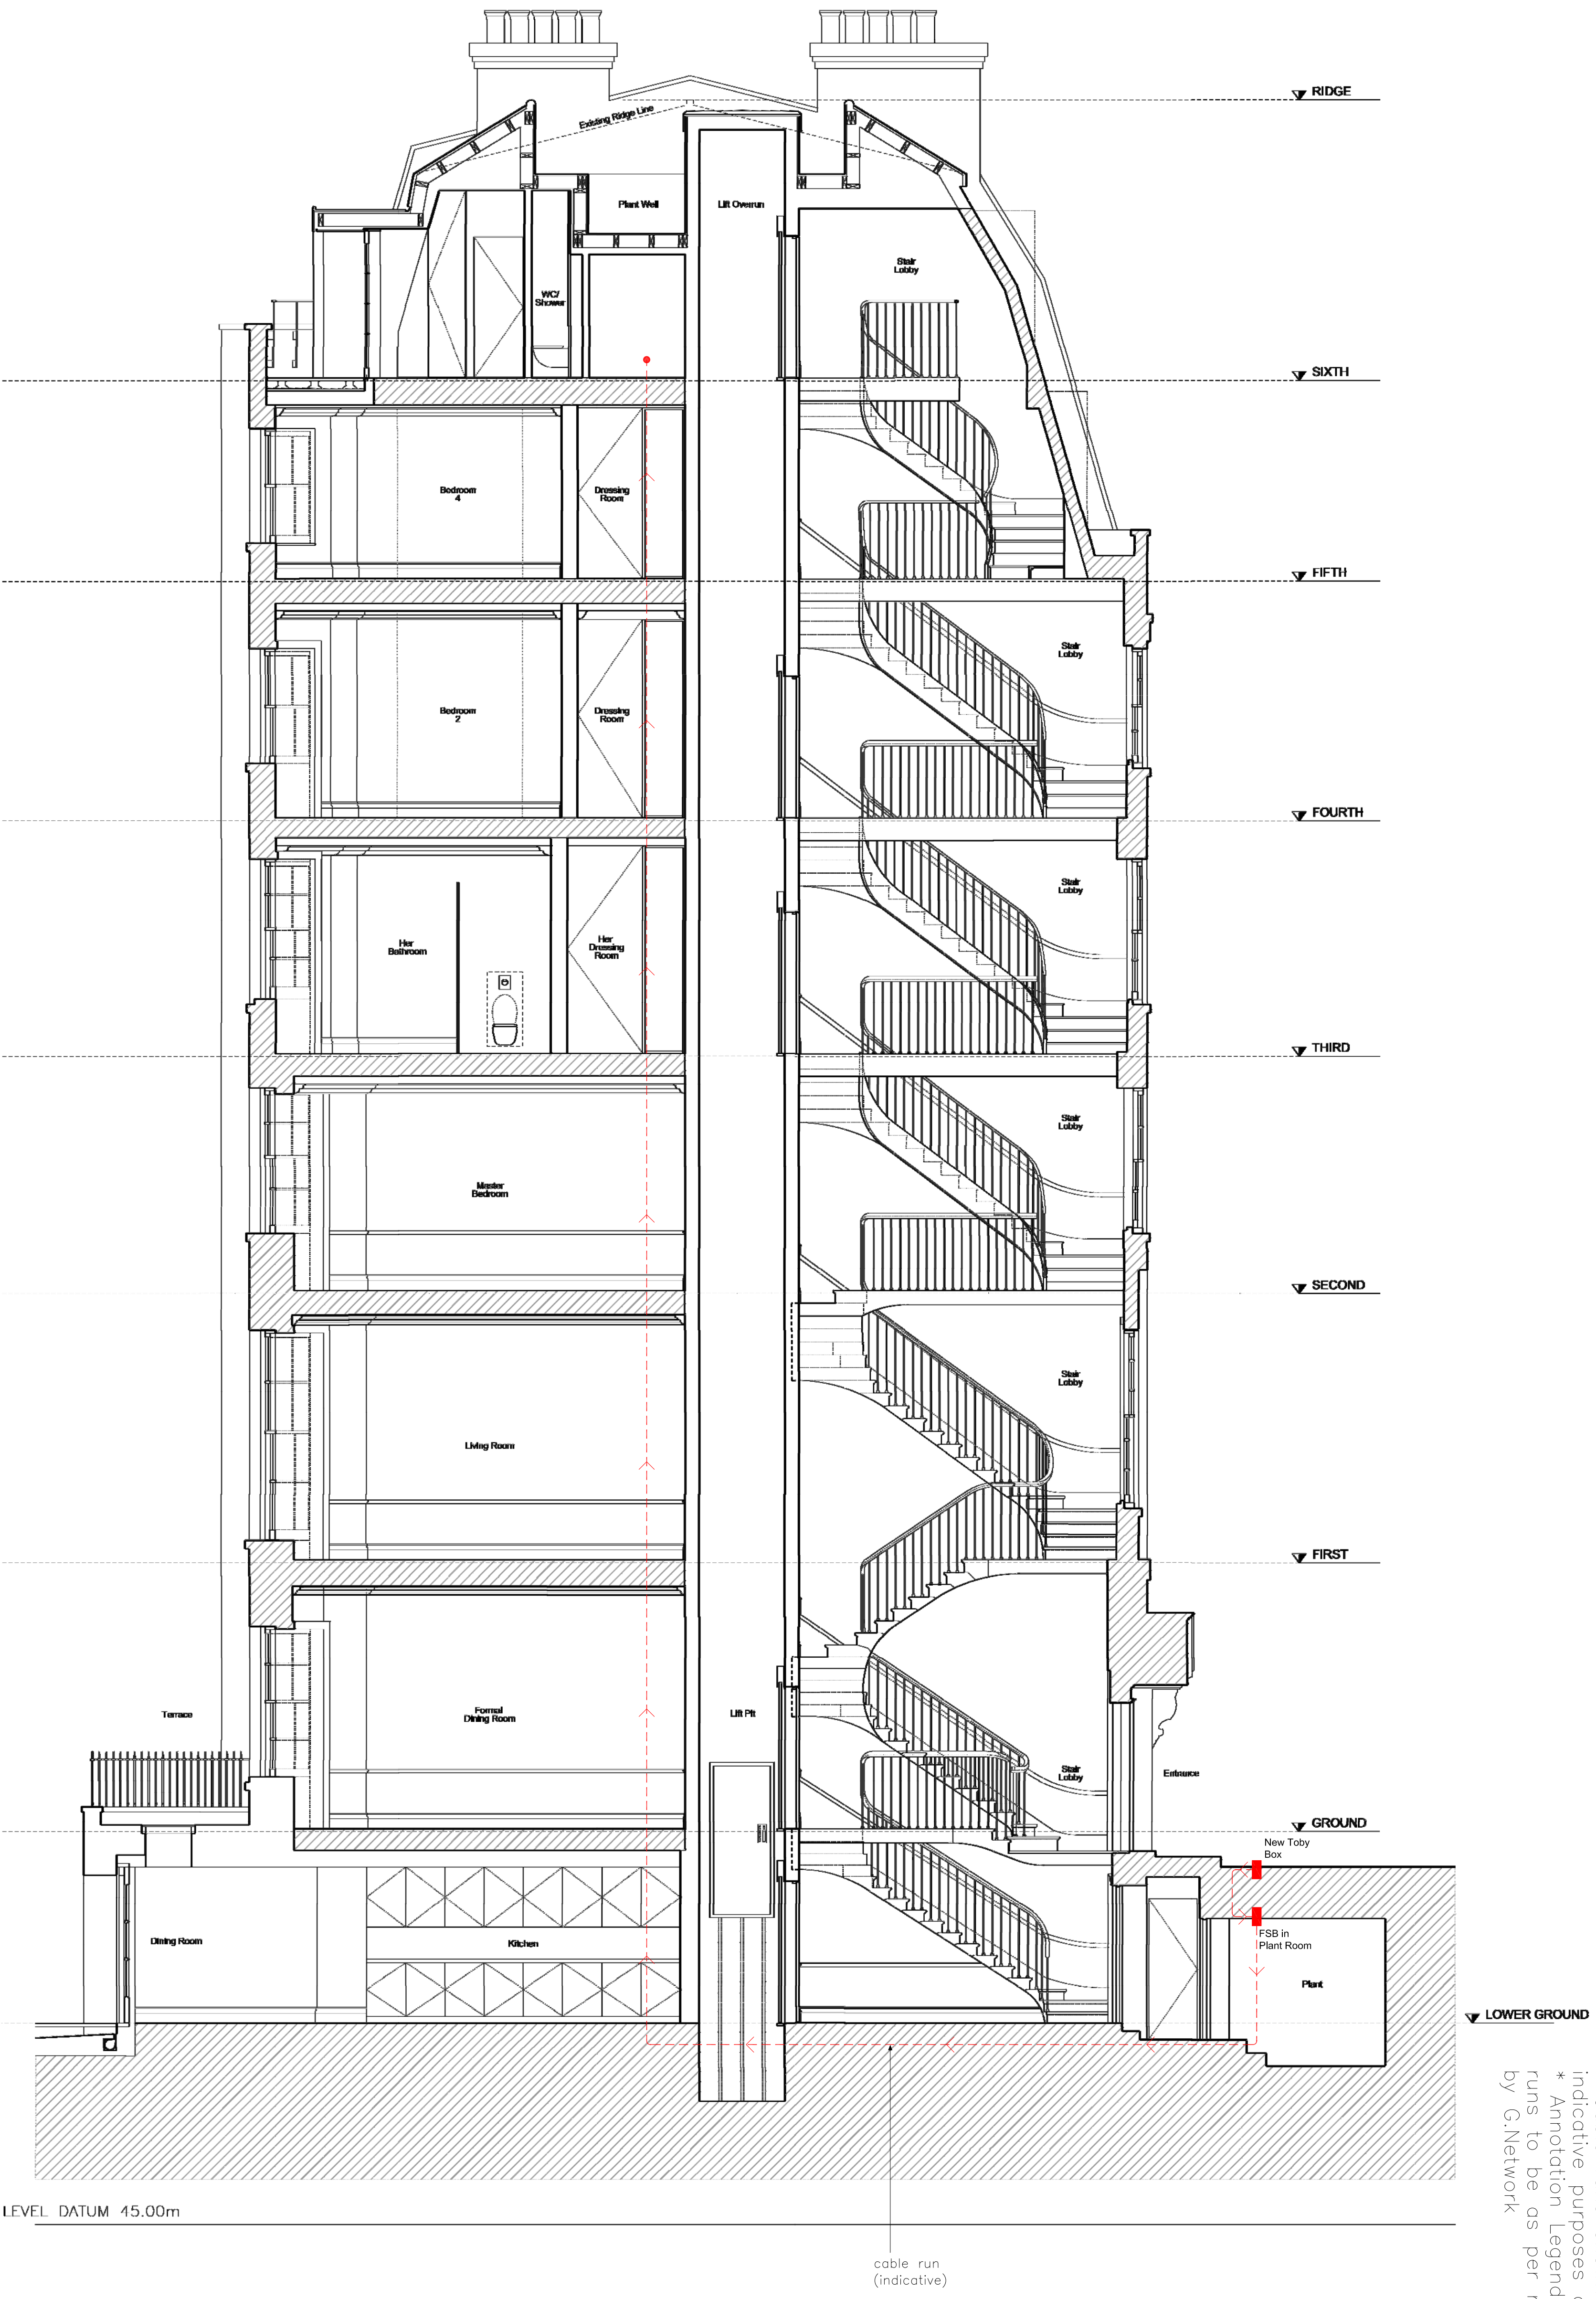

NOTE:
 * Drawing to be read in conjunction with all other drawings and with the 'Installation Proposal of Telecommunications Apparatus' report prepared by G.Network
 * Cable runs shown here are for indicative purposes only
 * Annotation Legend and cable runs to be as per report prepared by G.Network


cable run (indicative)

LEVEL DATUM 45.00m

64 Nile Street, London N1 7SR		Client: Tatiana Iavorsca		Date: Nov 2023		Scale: 1:50 @ A1 1:100 @ A3		Drawing: Section B-B Proposed	
www.allplanning.co.uk hello@allplanning.co.uk		Stage: Planning : Telecomms Apparatus		Dwg No.: 006 Rev No.: .		0 1m 2m 5m		Project: 28 Old Queen Street London SW1H 9HP	




NOTE:
 * Drawing to be read in conjunction with all other drawings and with the 'Installation Proposal of Telecommunications Apparatus' report prepared by G.Network
 * Cable runs shown here are for indicative purposes only
 * Annotation Legend and cable runs to be as per report prepared by G.Network

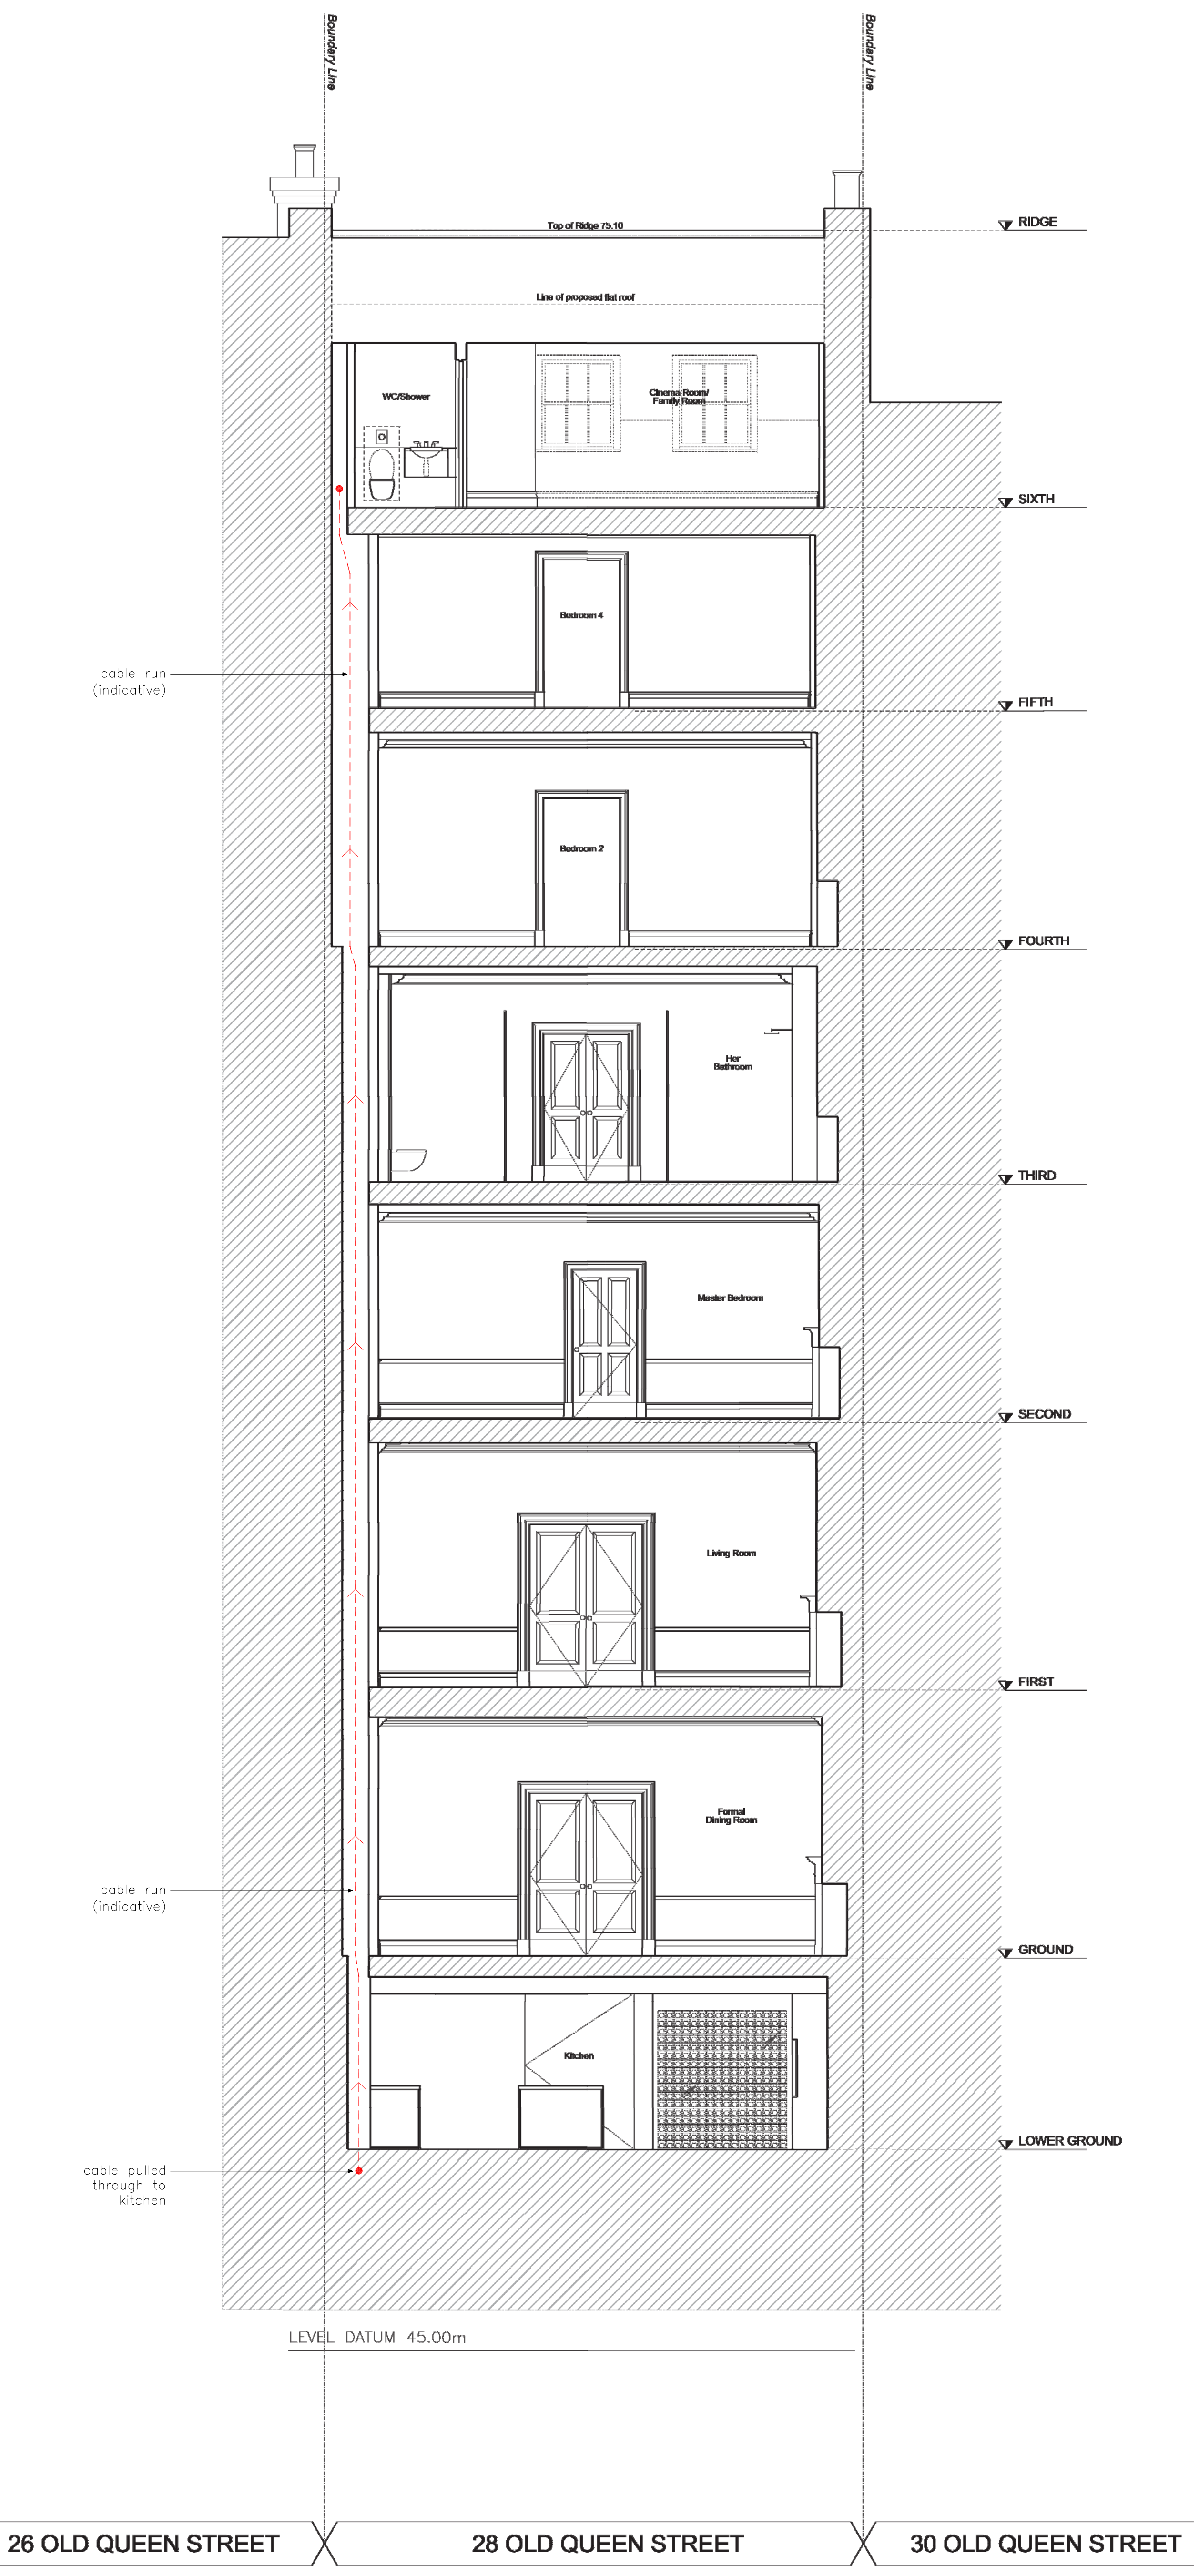

64 Nile Street, London N1 7SR		Client: Tatiana Iavorsca	Date: Nov 2023	Scale: 1:50 @ A1 1:100 @ A3	Drawing: Section C-C Proposed
www.allplanning.co.uk hello@allplanning.co.uk		Stage: Planning : Telecomms Apparatus	Dwg No.: 007 Rev No.: .	0 1m 2m 5m	Project: 28 Old Queen Street London SW1H 9HP



NOTE:
 * Drawing to be read in conjunction with all other drawings and with the 'Installation Proposal of Telecommunications Apparatus' report prepared by G.Network
 * Cable runs shown here are for indicative purposes only
 * Annotation Legend and cable runs to be as per report prepared by G.Network

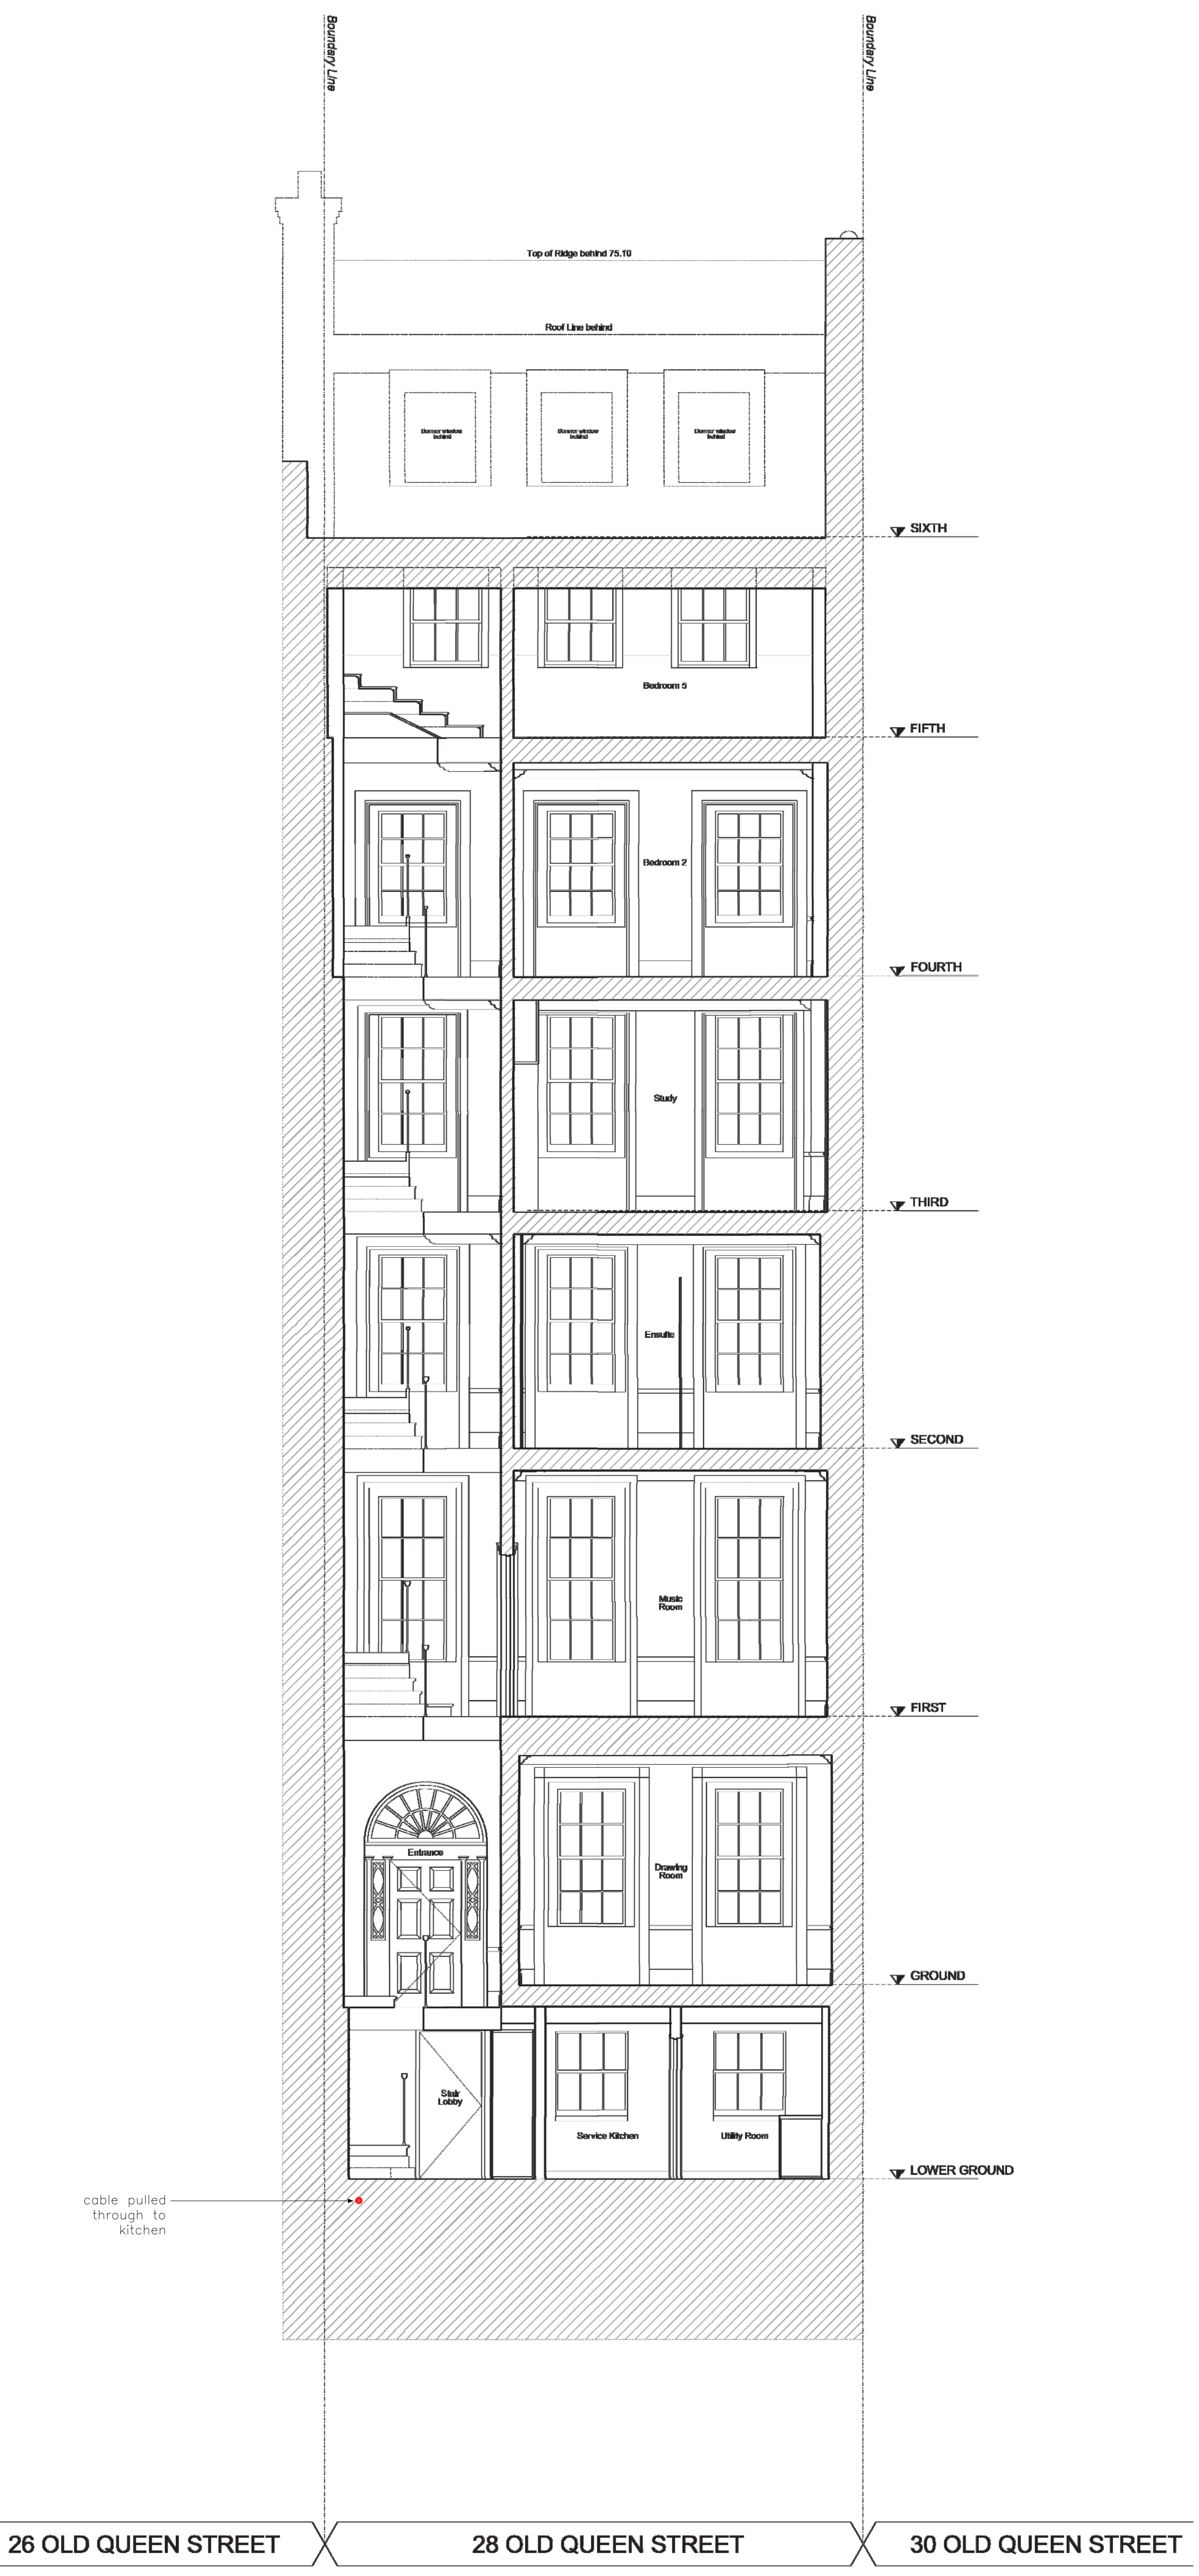

64 Nile Street, London N1 7SR		Client: Tatiana Iavorsca	Date: Nov 2023	Scale: 1:50 @ A1 1:100 @ A3	Drawing: Section D-D Proposed
www.allplanning.co.uk hello@allplanning.co.uk		Stage: Planning : Telecomms Apparatus	Dwg No.: 008 Rev No.: .	0 1m 2m 5m	Project: 28 Old Queen Street London SW1H 9HP

