




SIDE ELEVATION
original | east 1:100

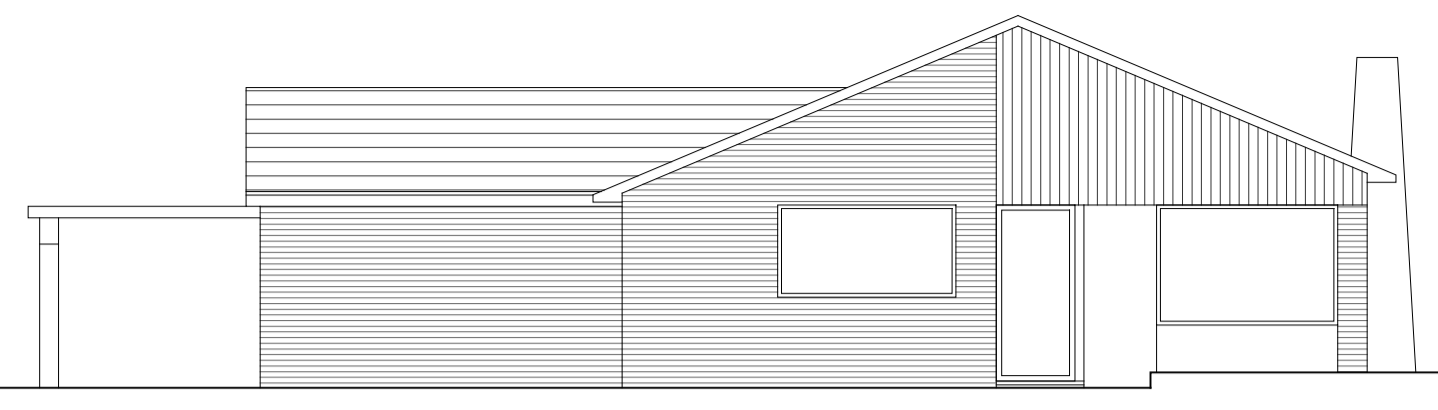


FRONT ELEVATION
original | north 1:100

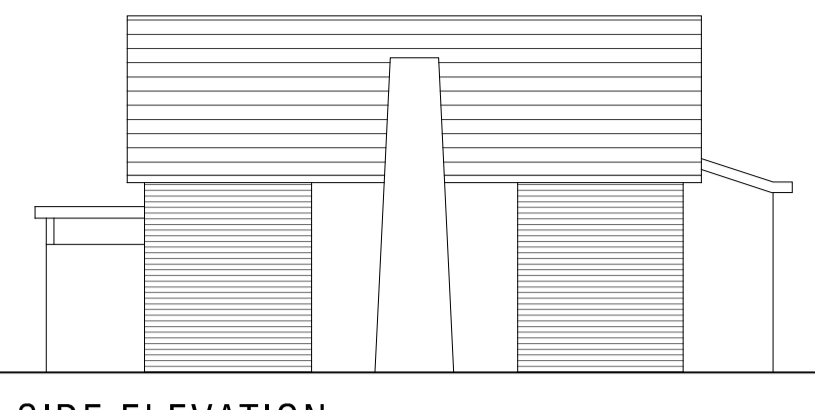


SIDE ELEVATION
original | west 1:100

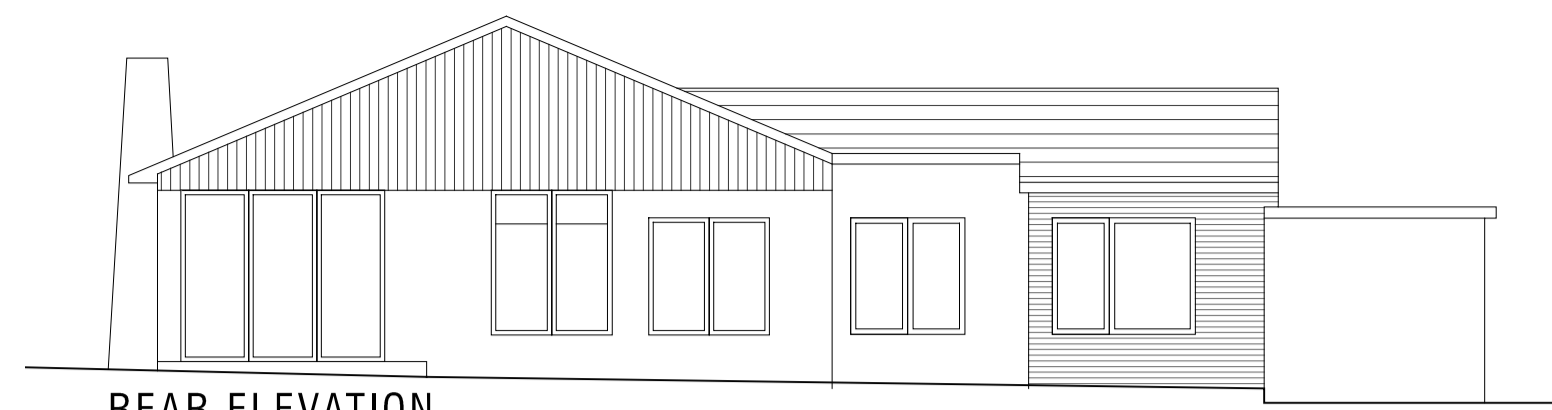


REAR ELEVATION
original | south 1:100

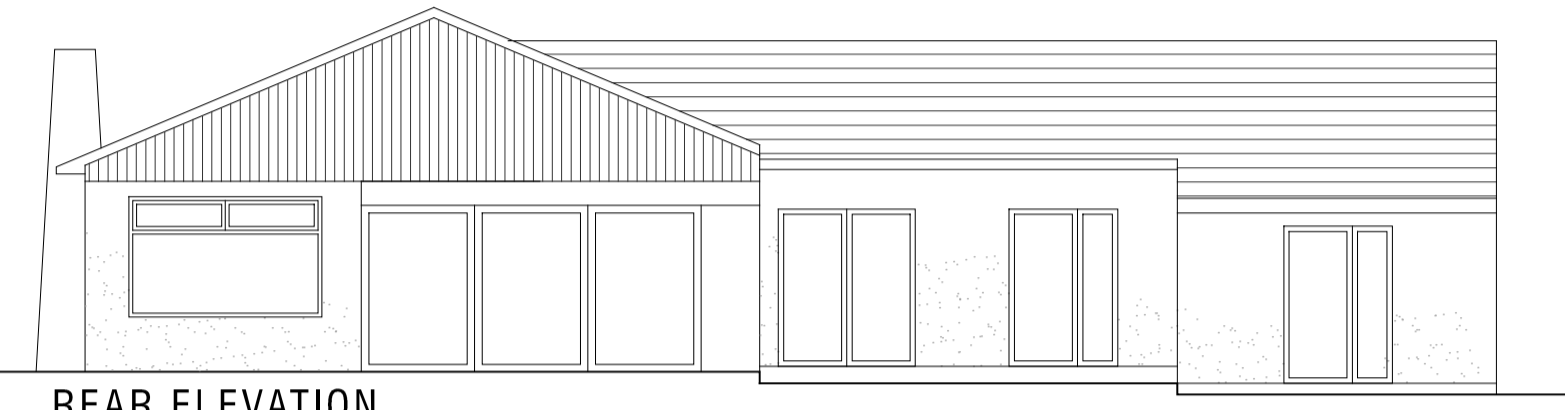


REAR ELEVATION
existing | south 1:100

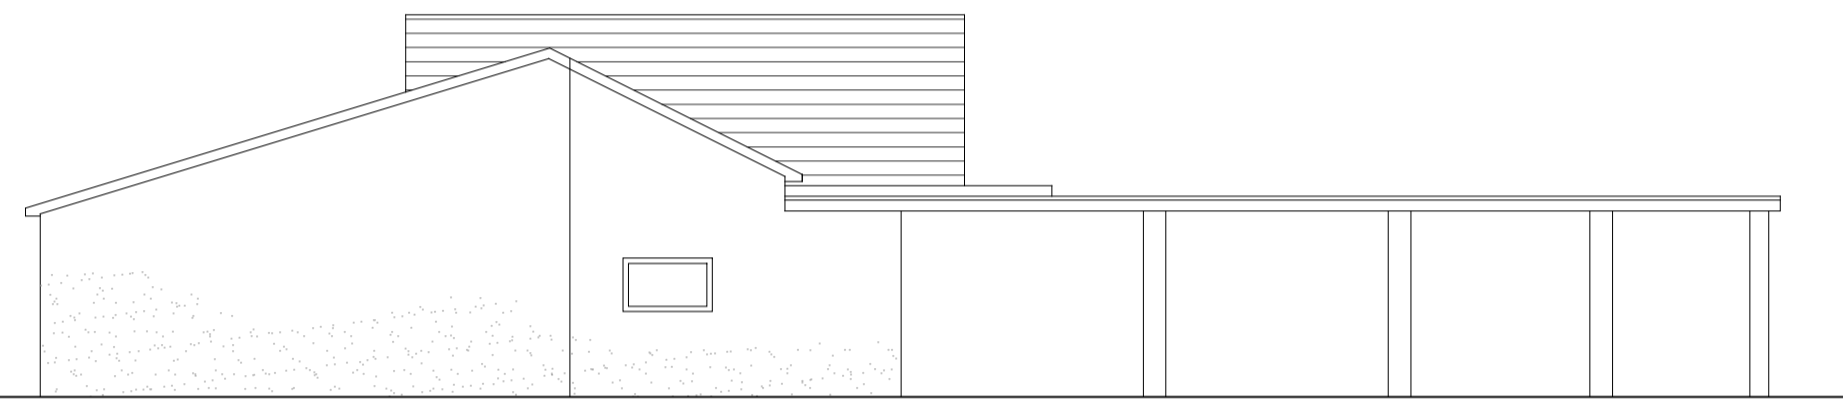

SIDE ELEVATION
existing | east 1:100

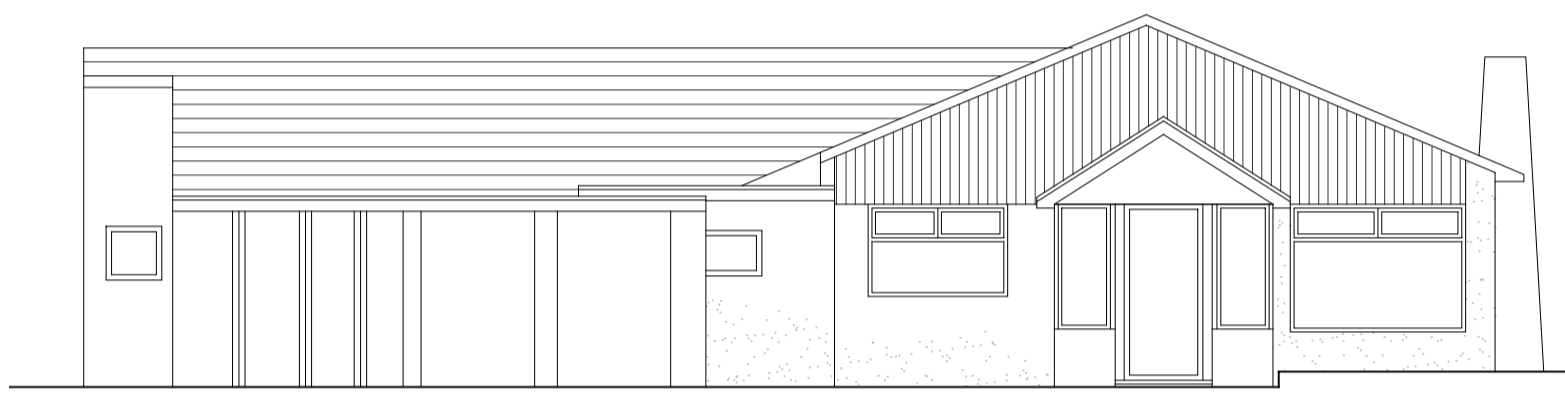

FRONT ELEVATION
existing | north 1:100

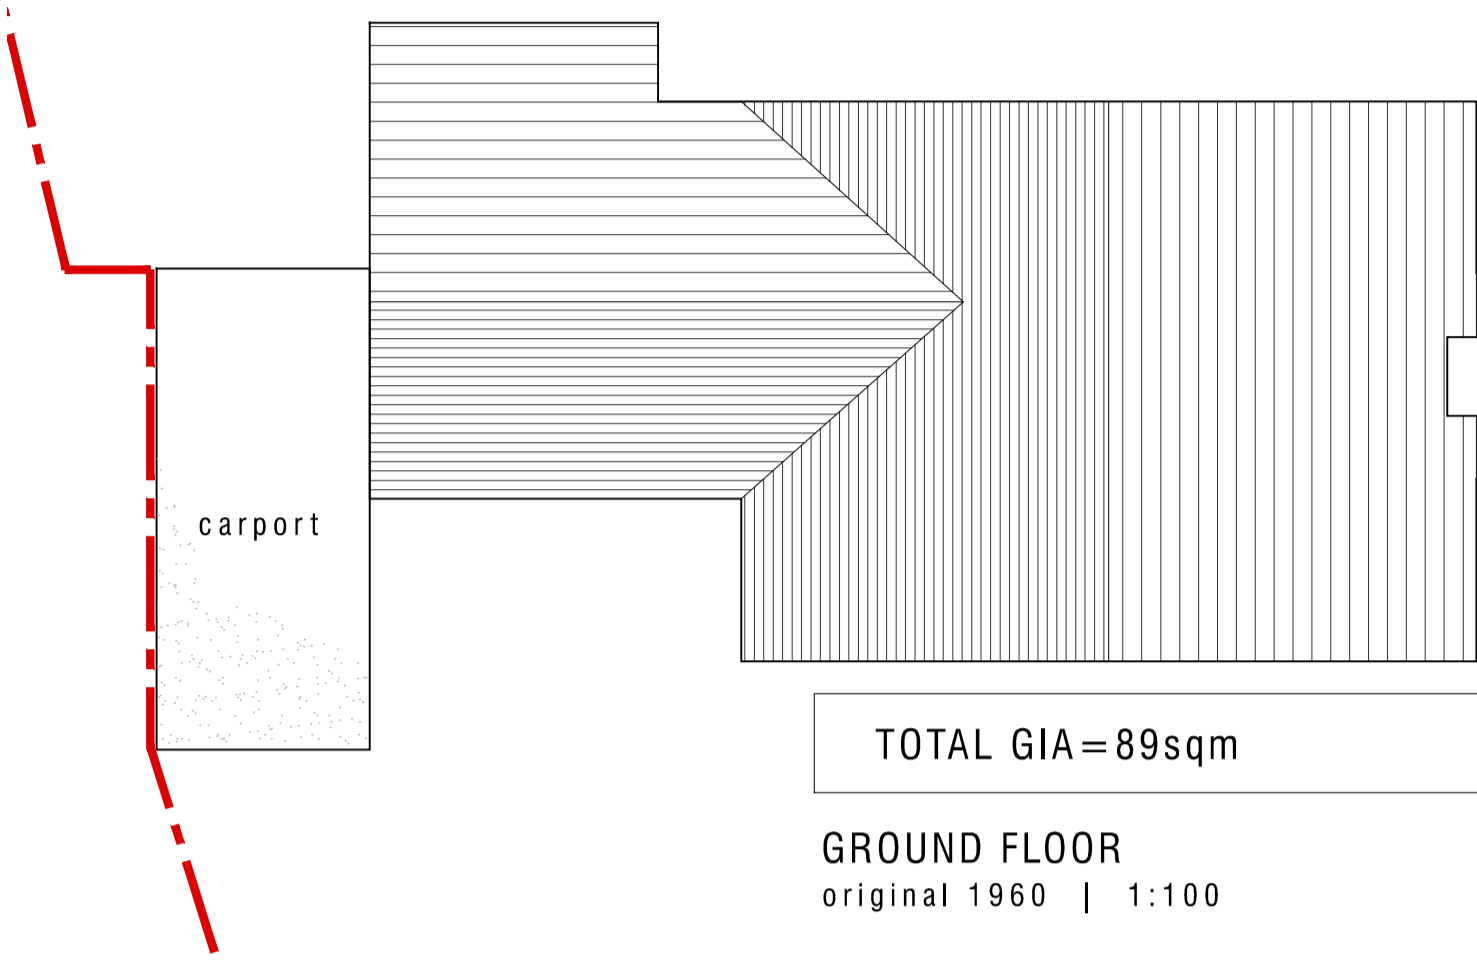


TOTAL GIA=89sqm

GROUND FLOOR
original 1960 | 1:100




SIDE ELEVATION
existing | west 1:100

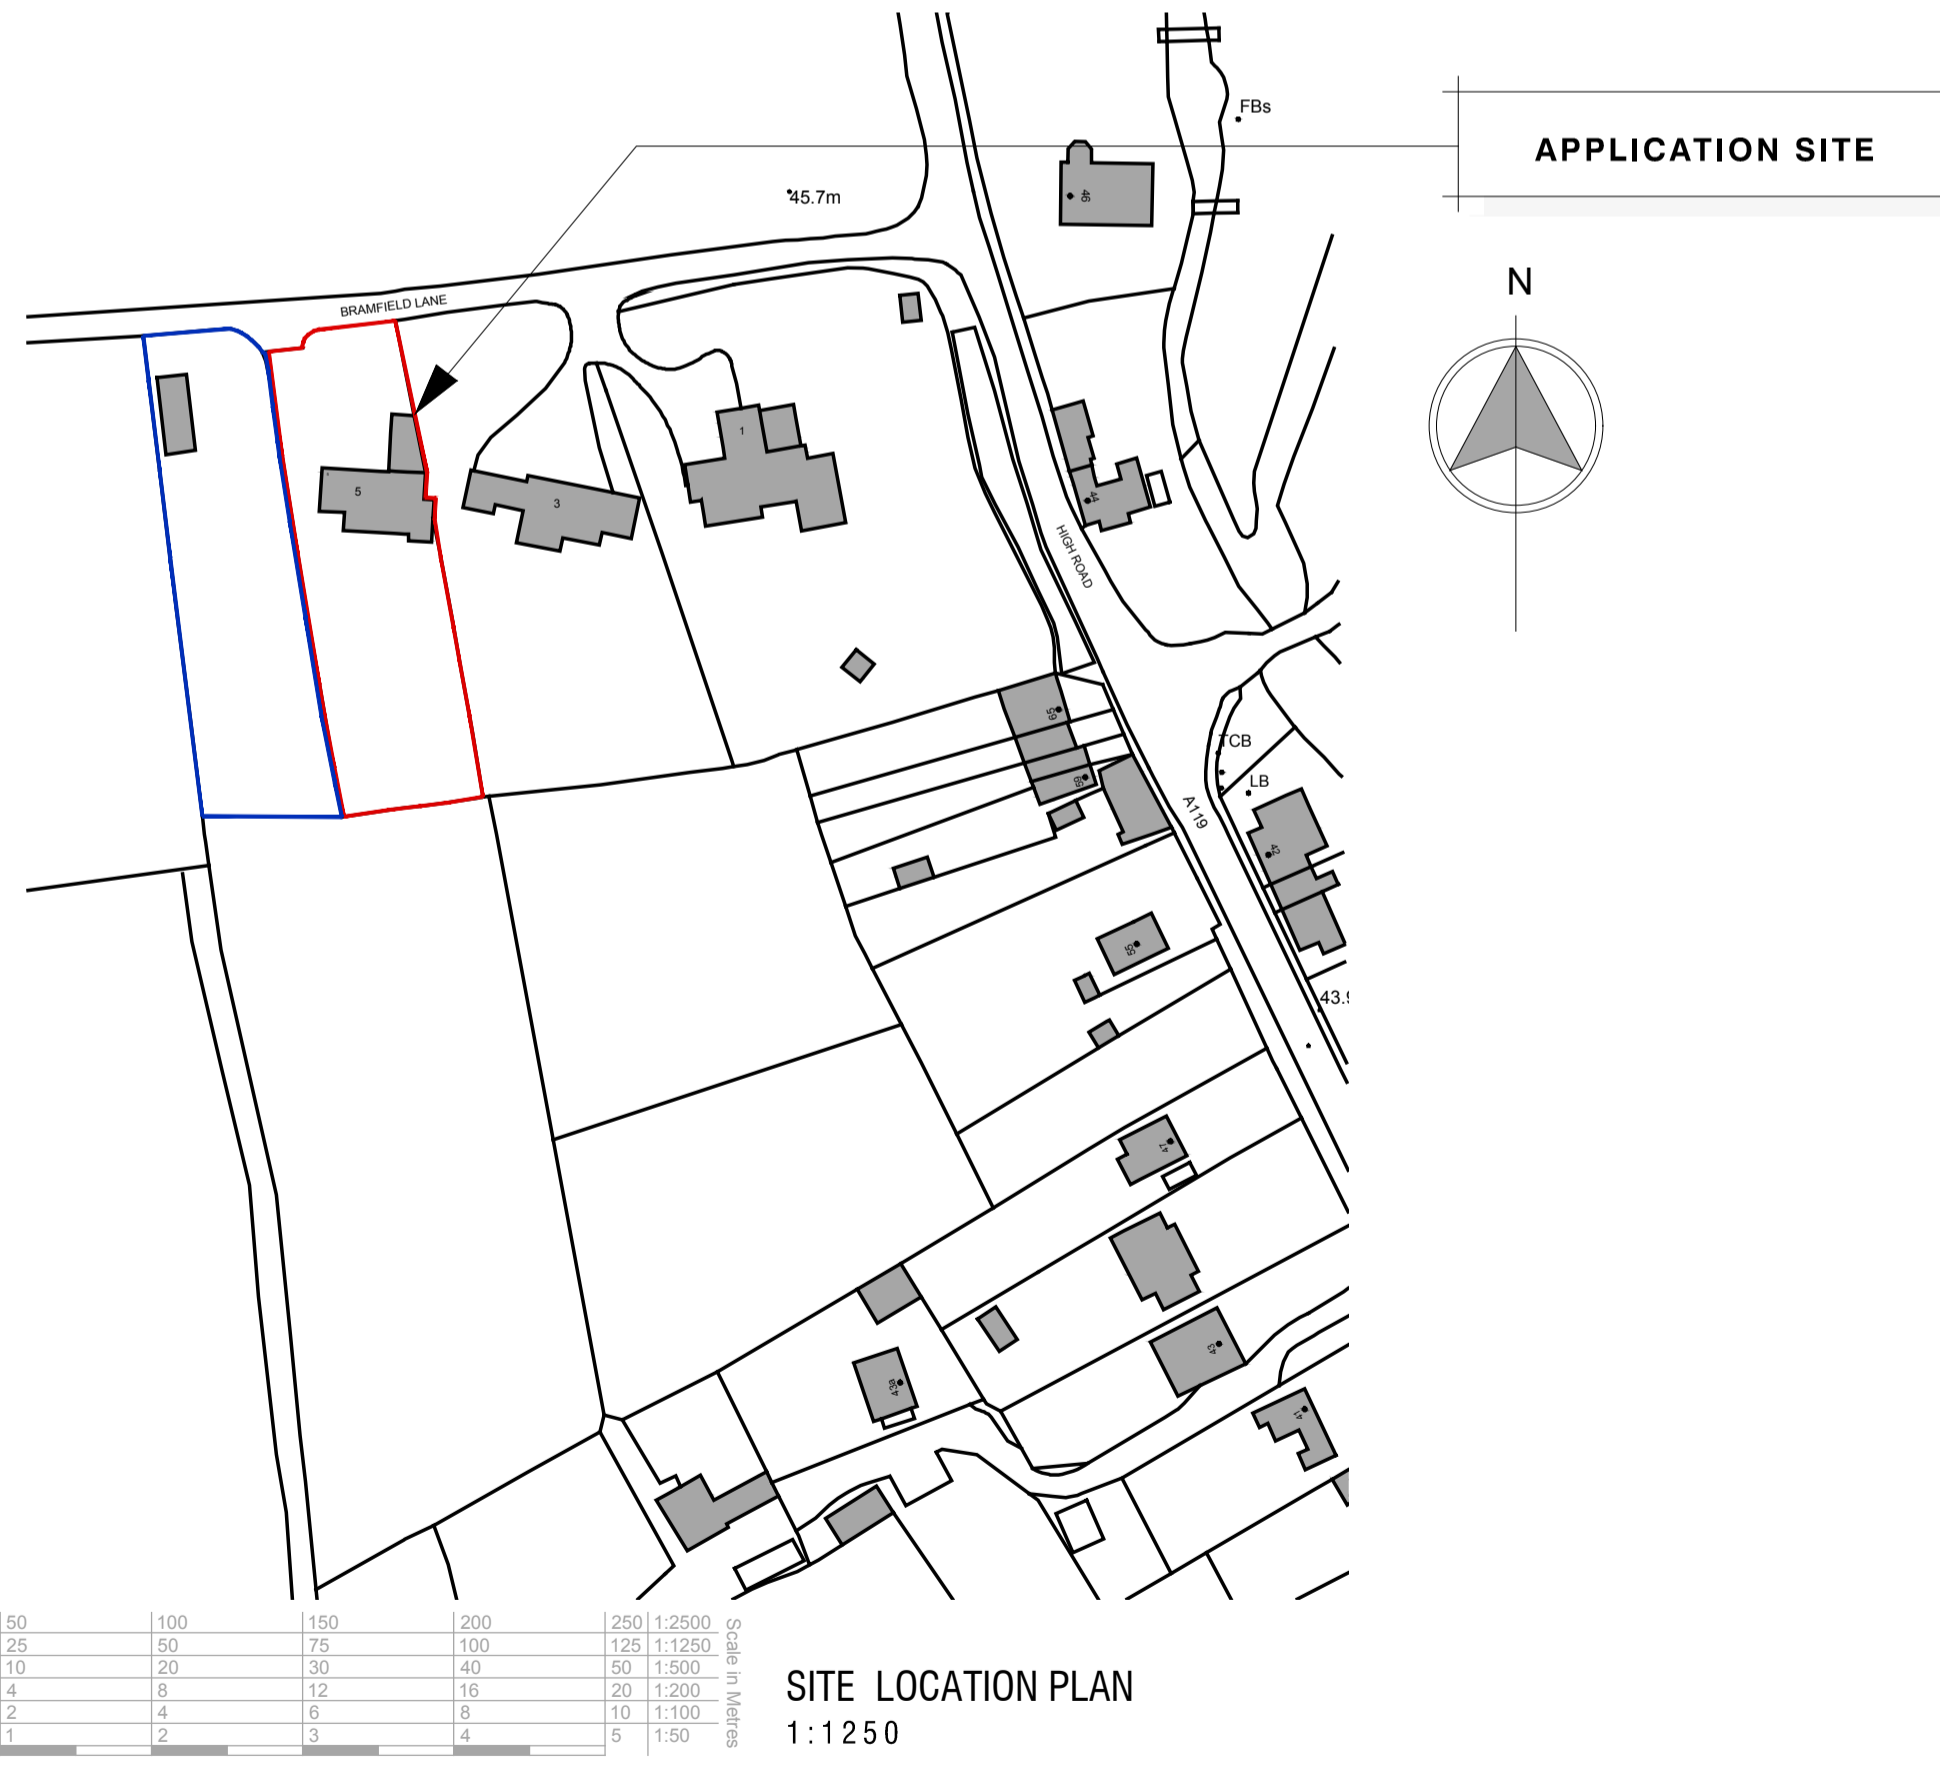


APPLICATION SITE

SITE LOCATION PLAN
1:1250

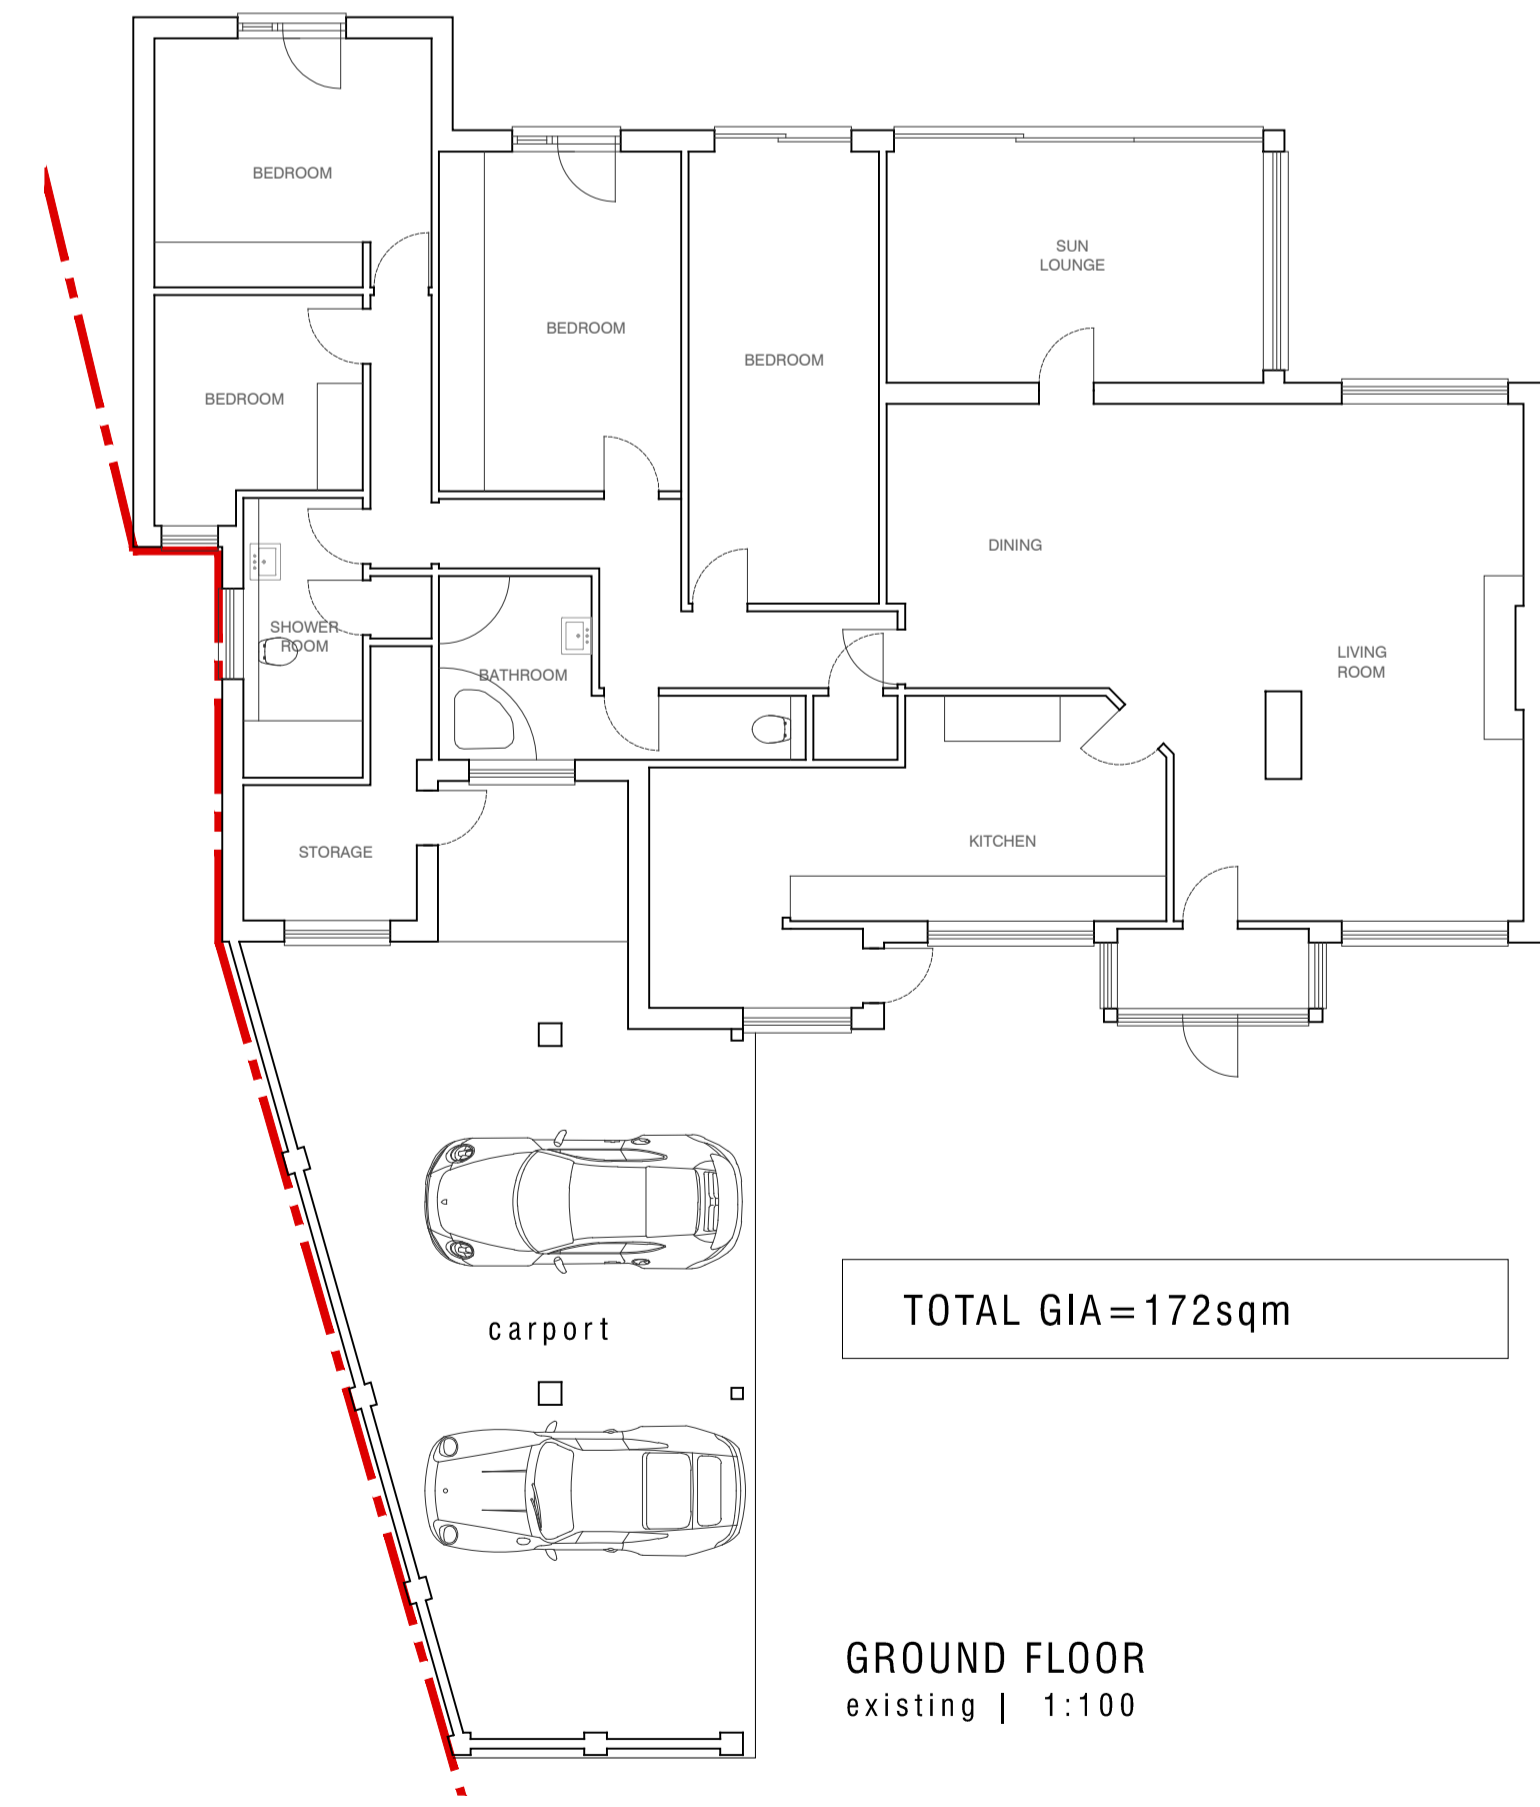

TOTAL GIA=172sqm

GROUND FLOOR
existing | 1:100

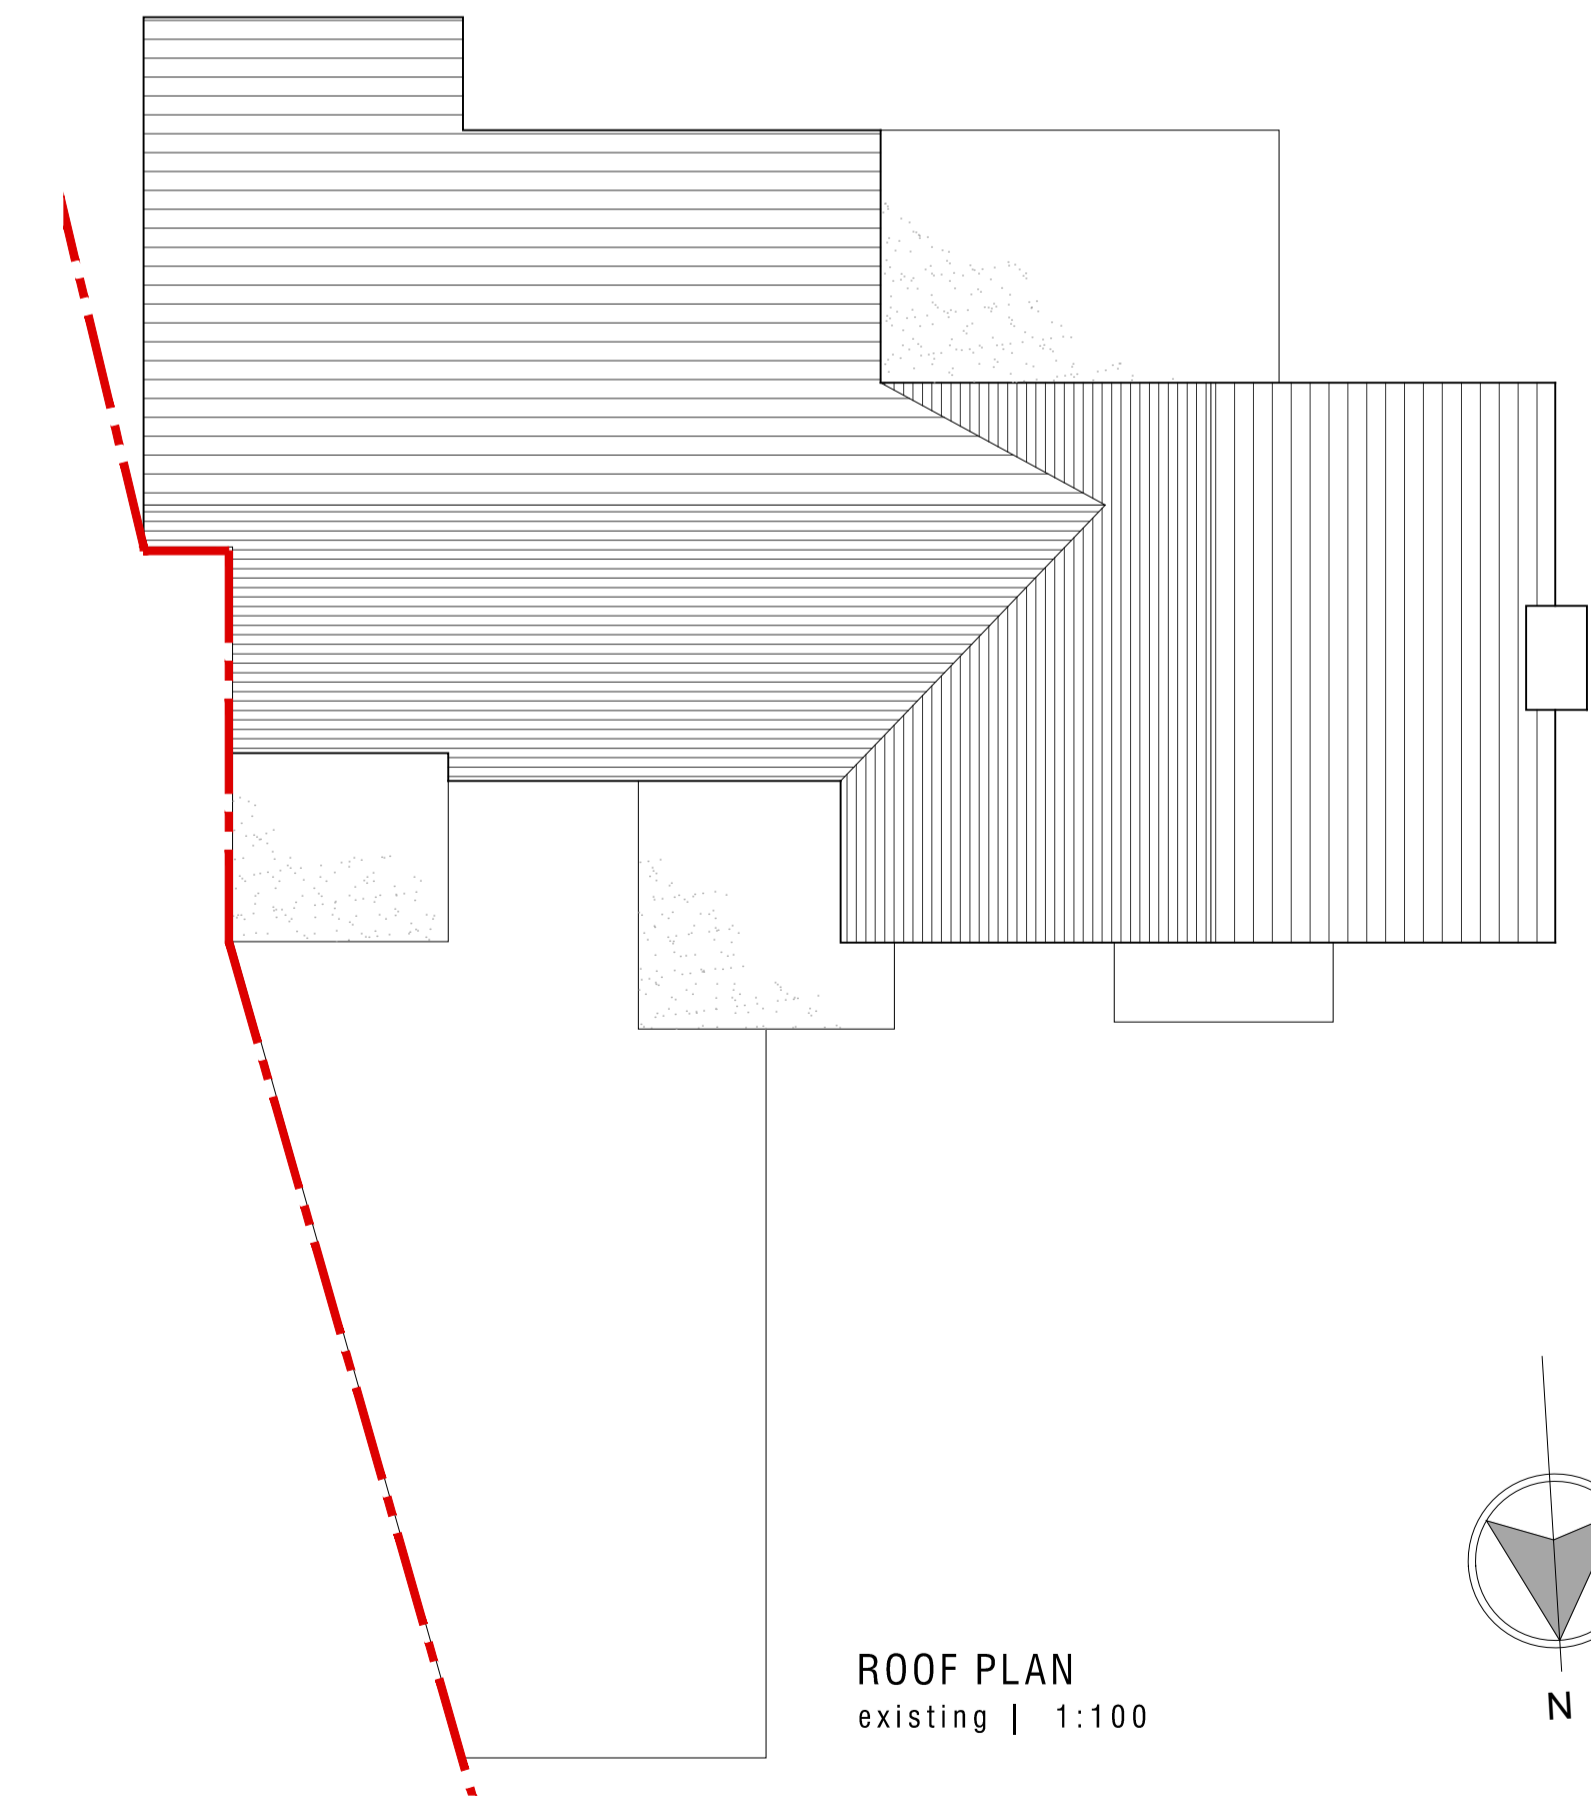

ROOF PLAN
existing | 1:100




