

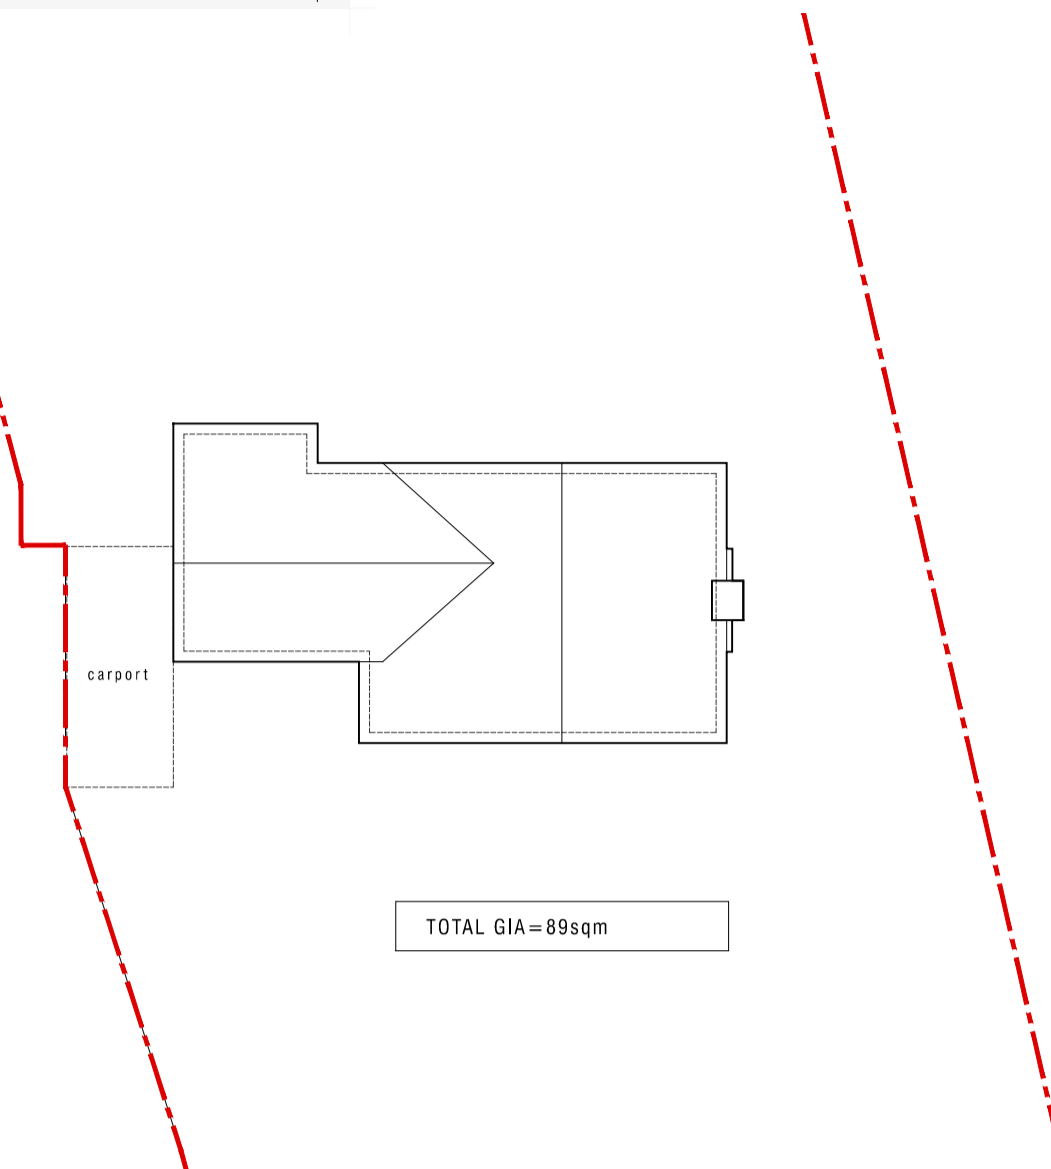



SITE LOCATION PLAN  
1:1250

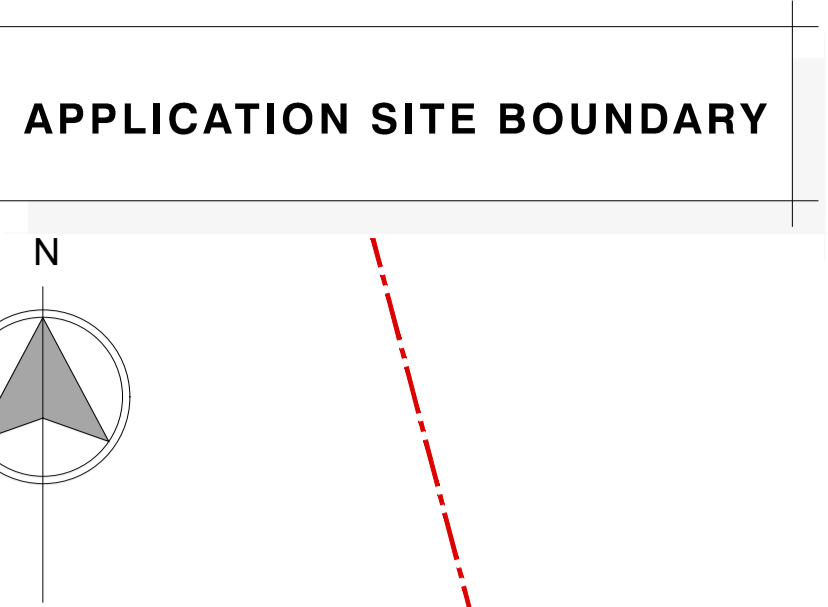


ORIGINAL DWELLING  
as approved in 1960 | 1:200

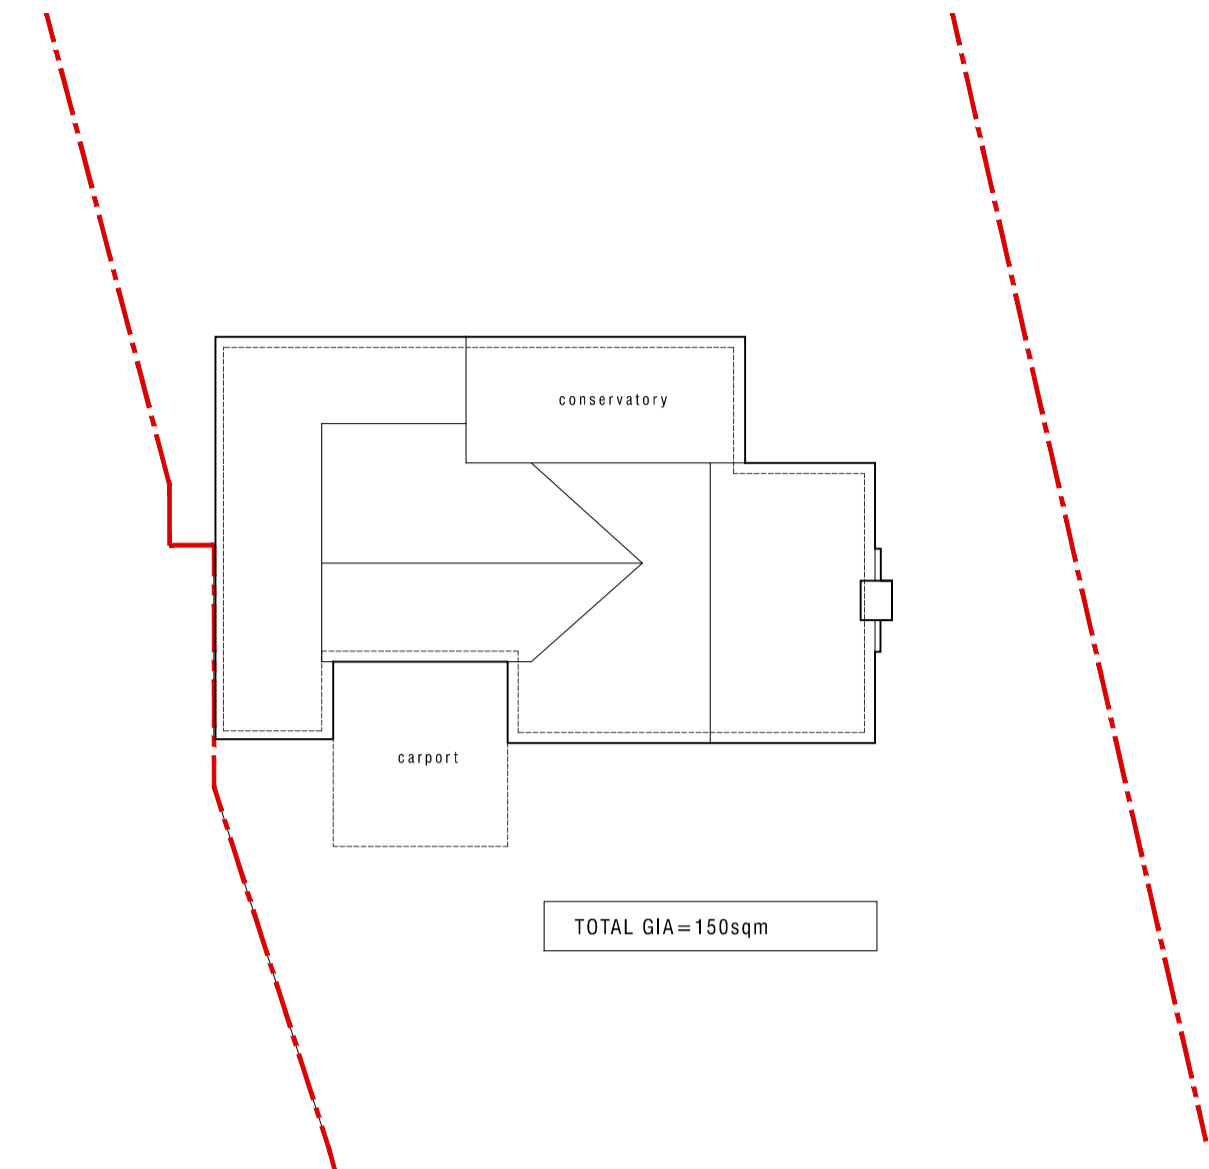

EXTENDED DWELLING  
as extended in 1967 | 1:200

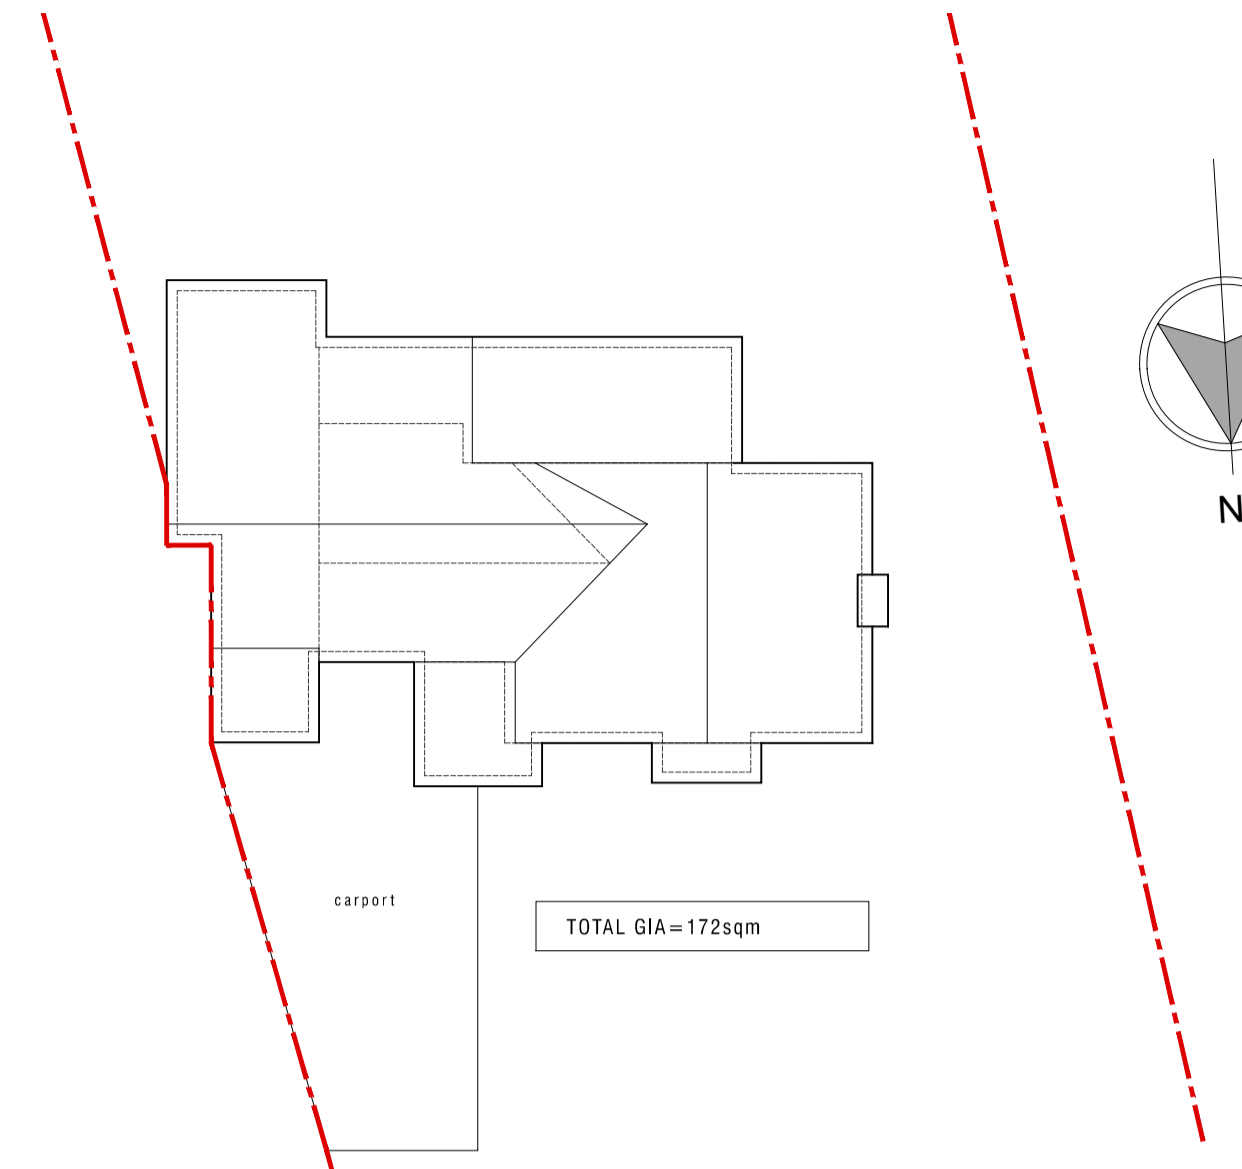

DWELLING  
as existing | 1:200

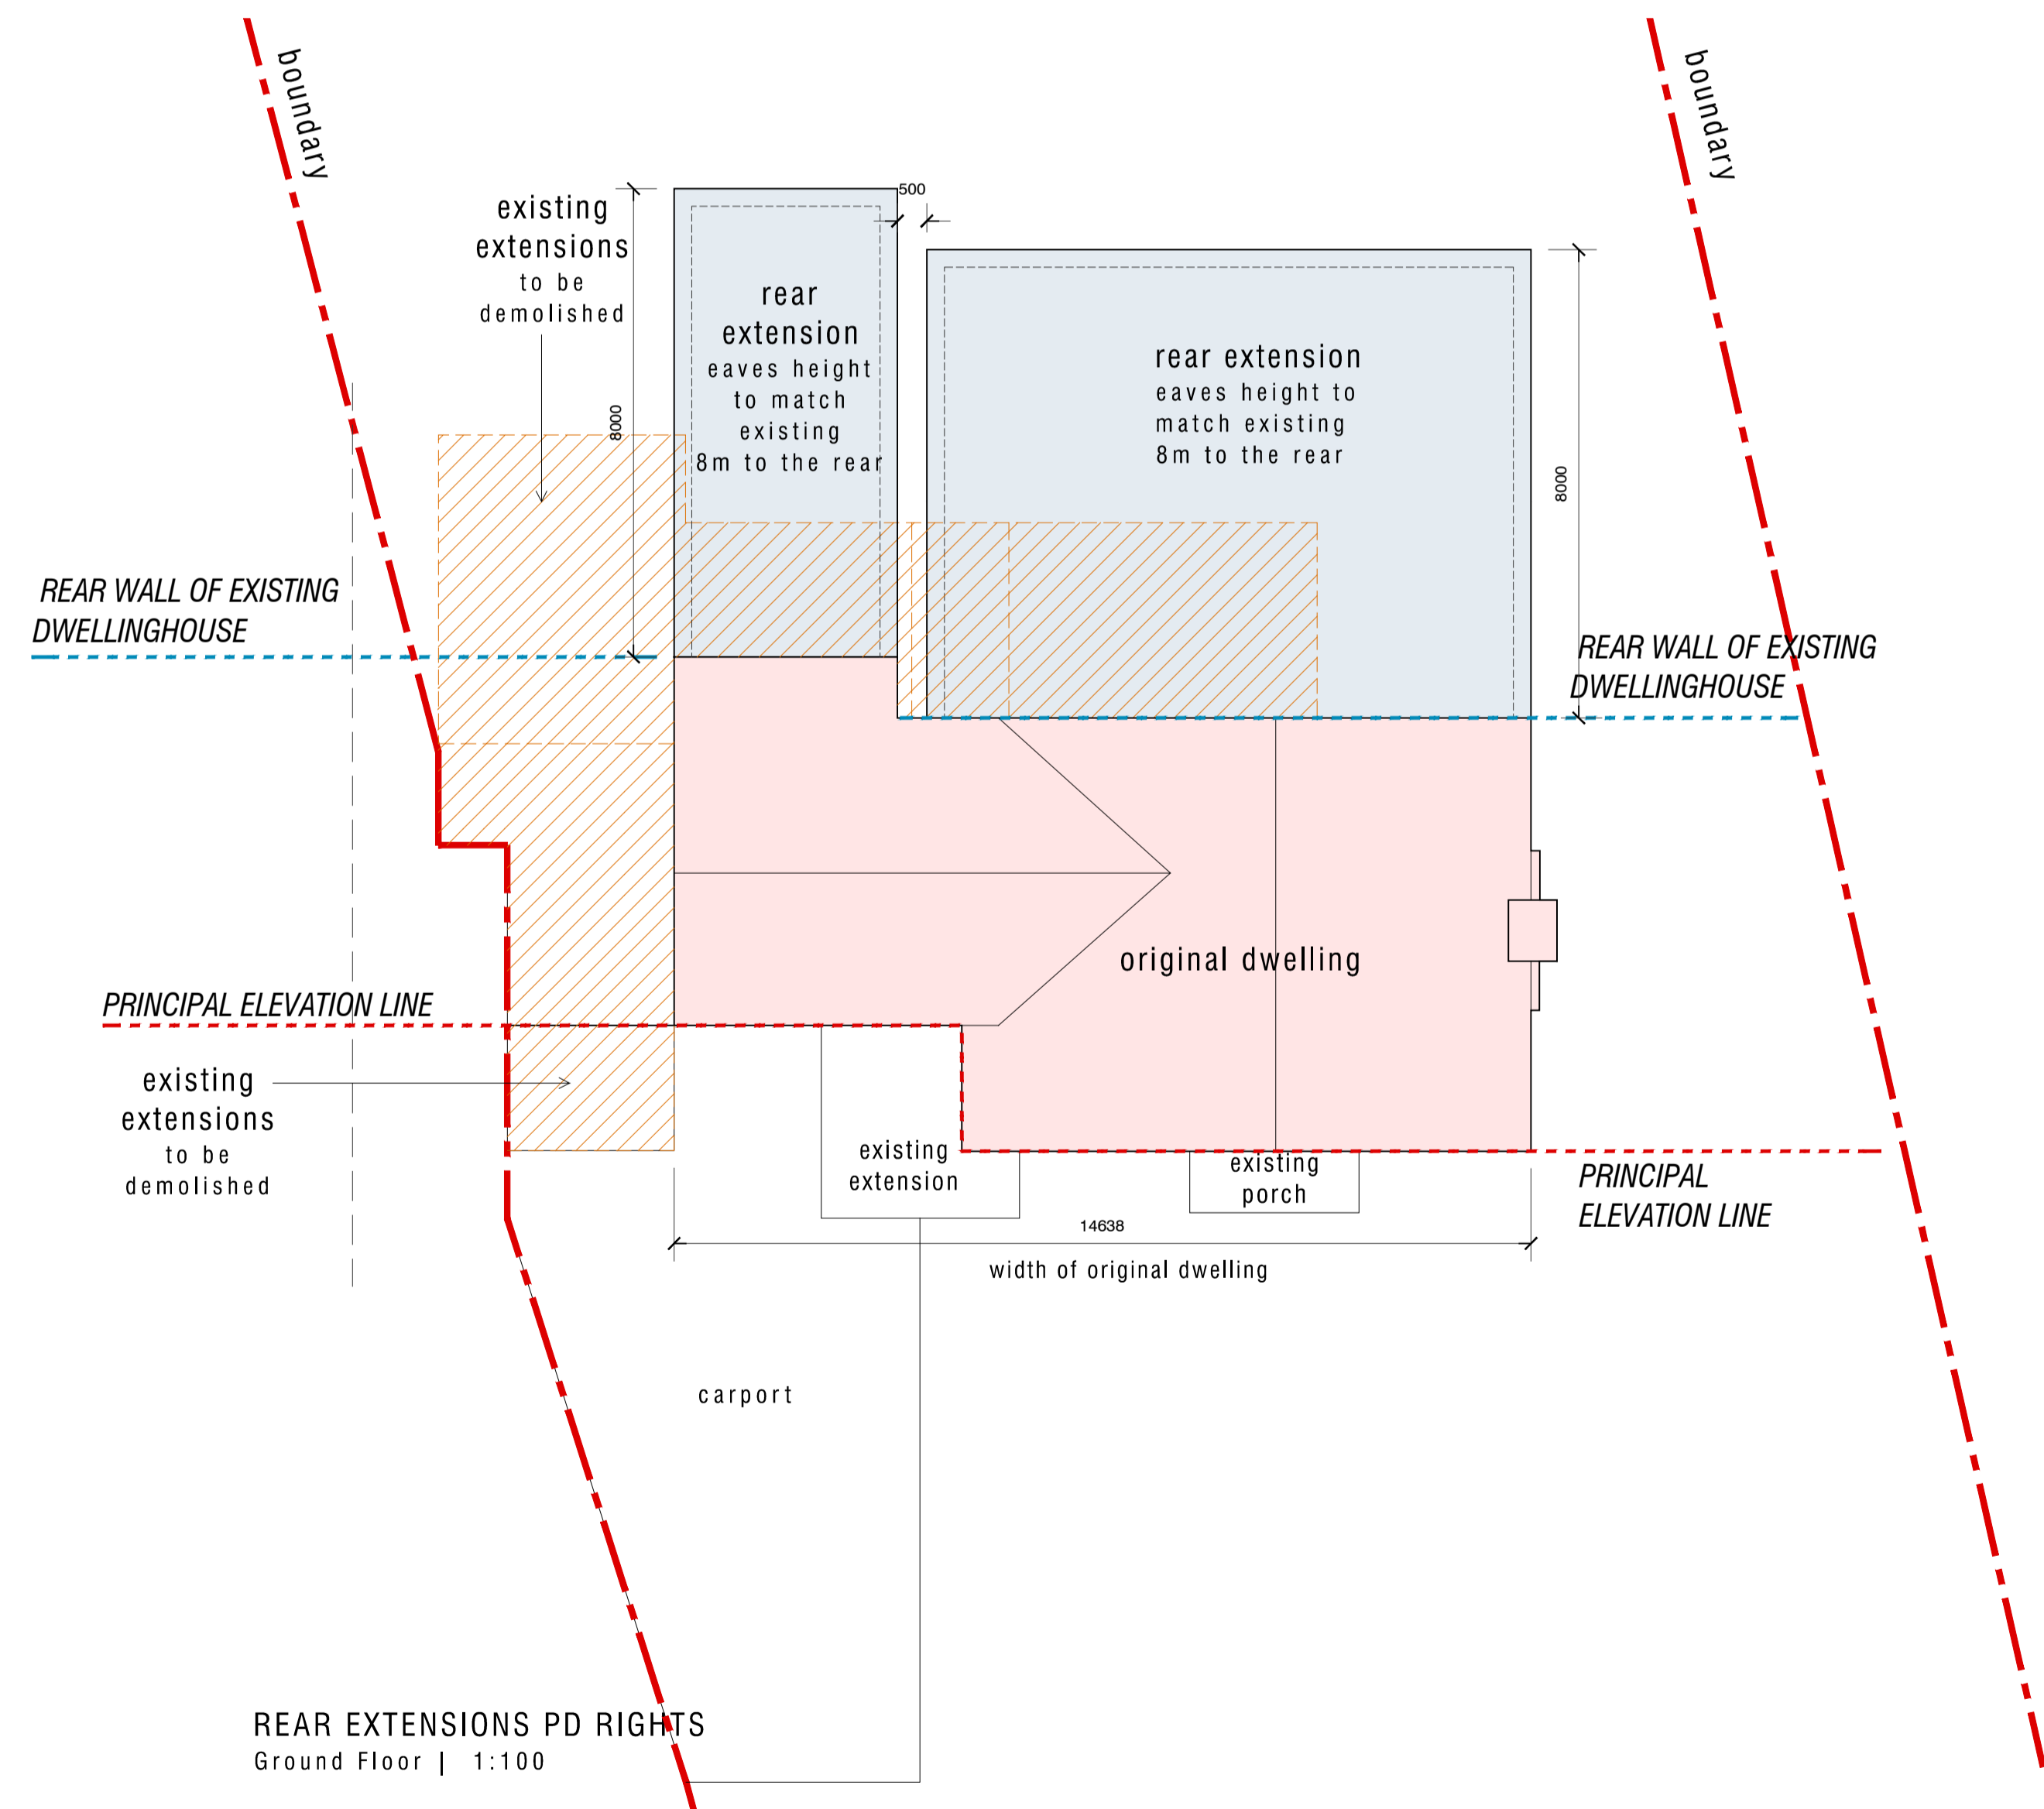

REAR EXTENSIONS PD RIGHTS  
Ground Floor | 1:100

Scale in Metres

0	50	100	150	200	250
0	25	50	75	100	125
0	10	20	30	40	50
0	4	8	12	16	20
0	2	4	6	8	10
0	1	2	3	4	5

Scale in Metres

0	50	100	150	200	250
0	25	50	75	100	125
0	10	20	30	40	50
0	4	8	12	16	20
0	2	4	6	8	10
0	1	2	3	4	5