





FRONT ELEVATION

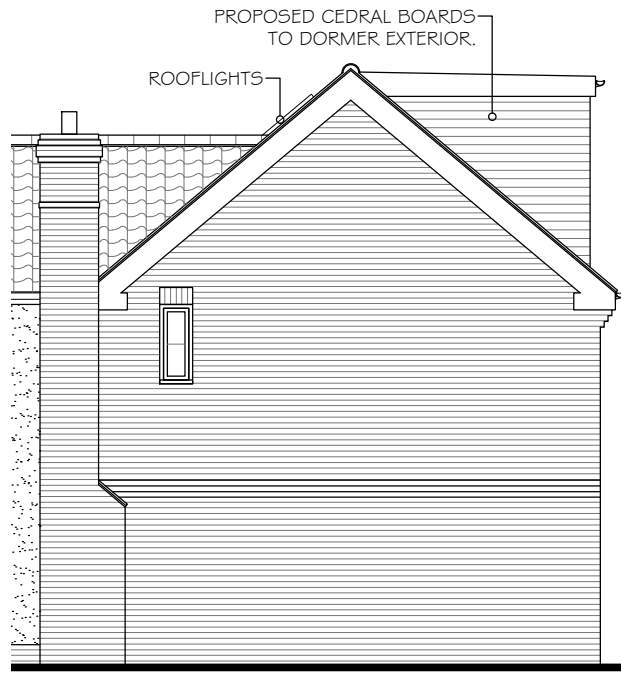


SIDE ELEVATION

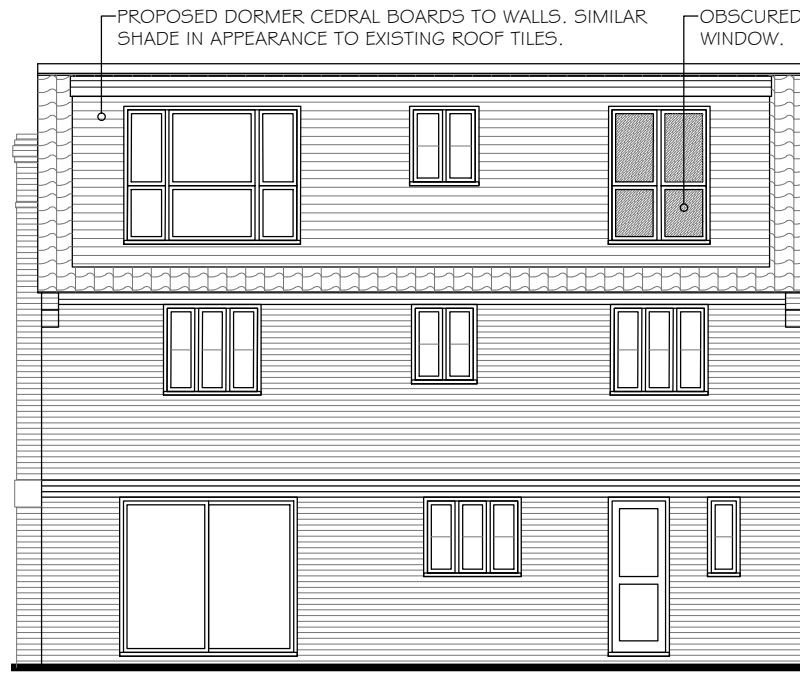


REAR ELEVATION




SIDE ELEVATION

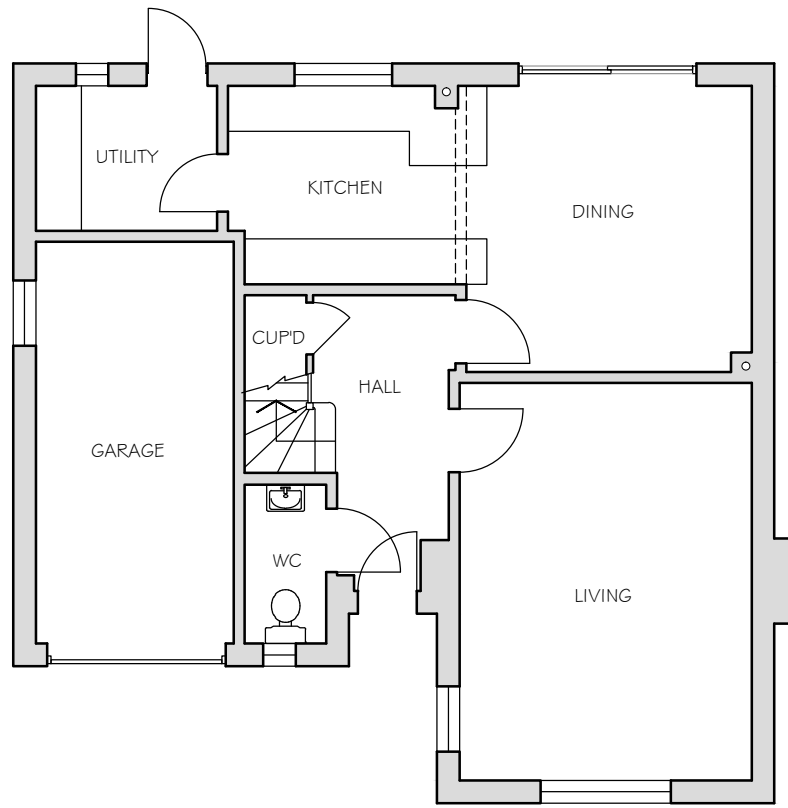

GROUND FLOOR PLAN

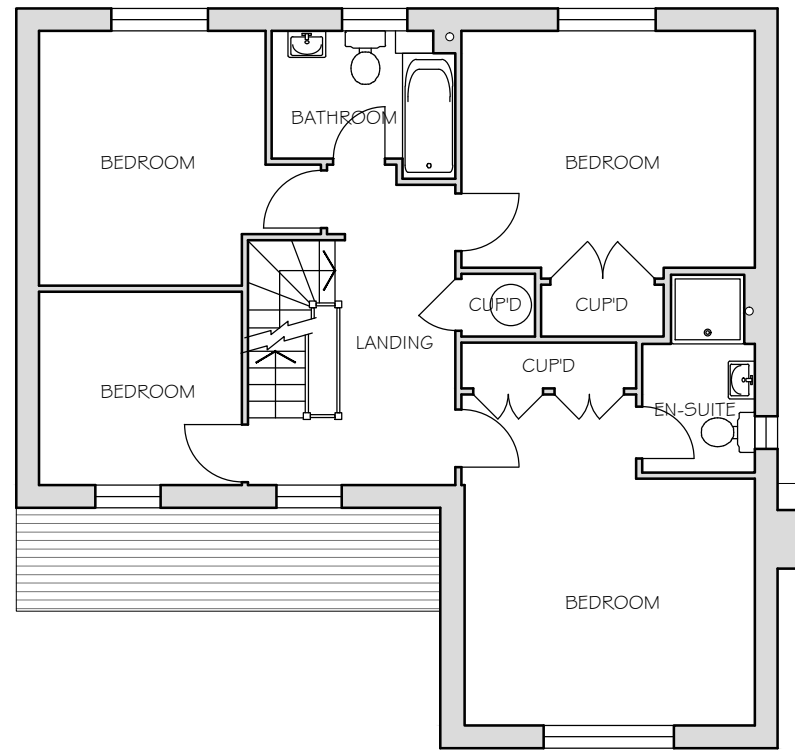

FIRST FLOOR PLAN

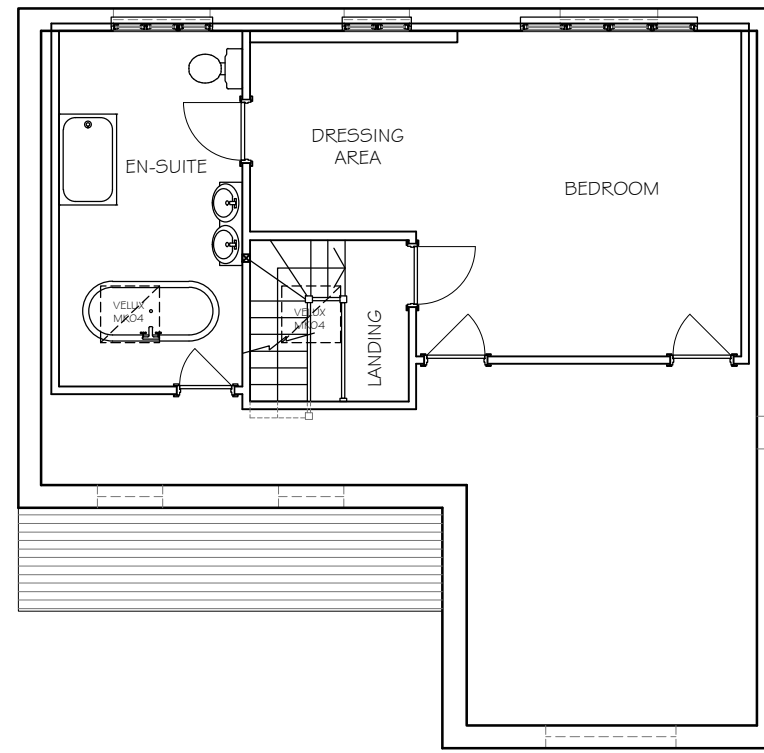

LOFT FLOOR PLAN



SCALE BAR 1:100

Rev.	Date	Description
The contractor shall check and verify all dimensions and levels and report any apparent discrepancies to the architect prior to commencing work.		
Project Status Planning		
(Preliminary / Planning / Building Regulations / Tender / Contract / Construction)		

alun design consultancy ltd Neville House, Station Road Wendens Ambo, Saffron Walden, Essex CB11 4LB T: 01799 540600 E: info@alundesign.com www.alundesign.com		alun design consultancy architectural design planning project management interior design	
Project Birches, Stoney Common Road, Stansted Mountfitchet, Essex			
Drawing Title Proposed Plans and Elevations			
Date Dec 23	Scale at A3 1:100	Drawn adc	Checked
Site Post Code CM24 8ND	Drawing No. L/5290/23/PL-01	Revision	

This Drawing is Copyright © Alun Design Consultancy Ltd