

SLATE.
VELUX.
BLACK PVC
RAINWATER GUTTERS
TIMBER
WINDOWS
WHITE.



WHITE WET DASH
RENDER
TO MATCH
EXISTING.


WEST
0 1 2 3 4 5

ELEVATIONS SCALE 1:100 @ A3.


0 1 2 3

SECTION SCALE 1:50 @ A3.


EAST

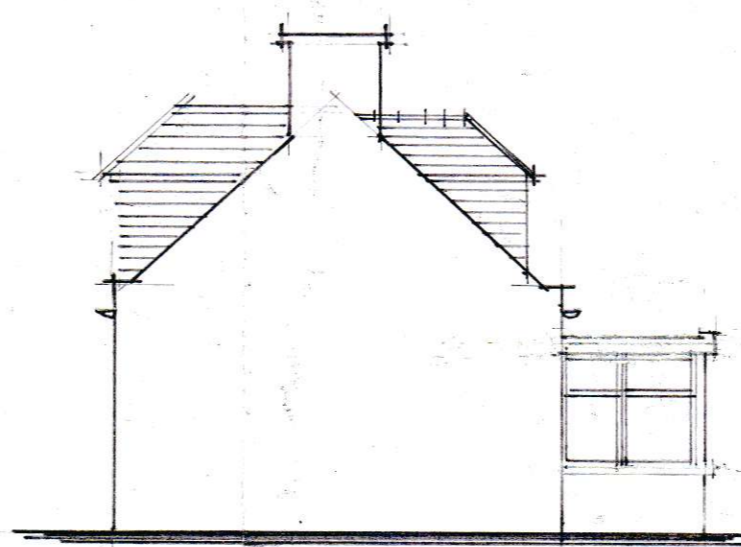

NORTH

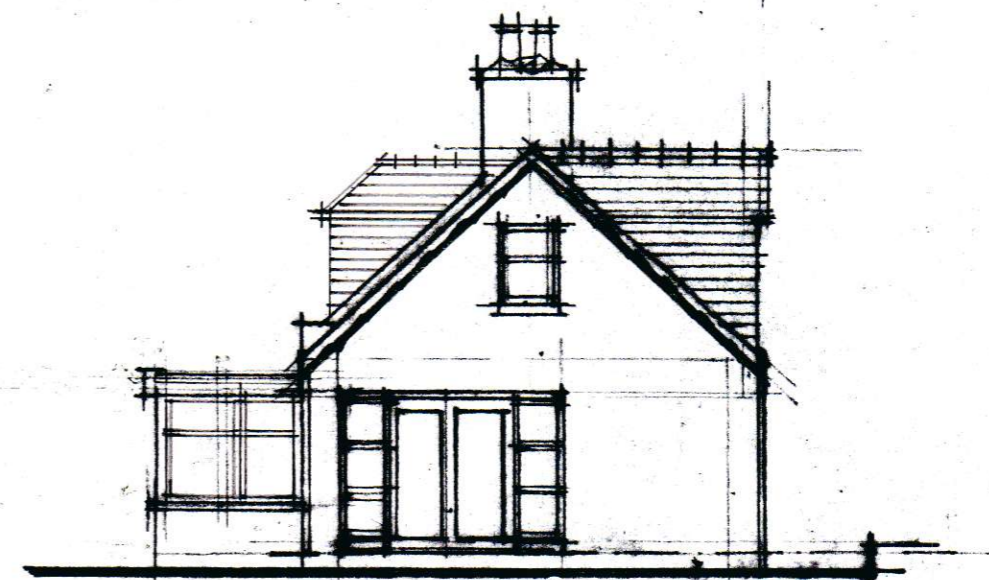

SOUTH

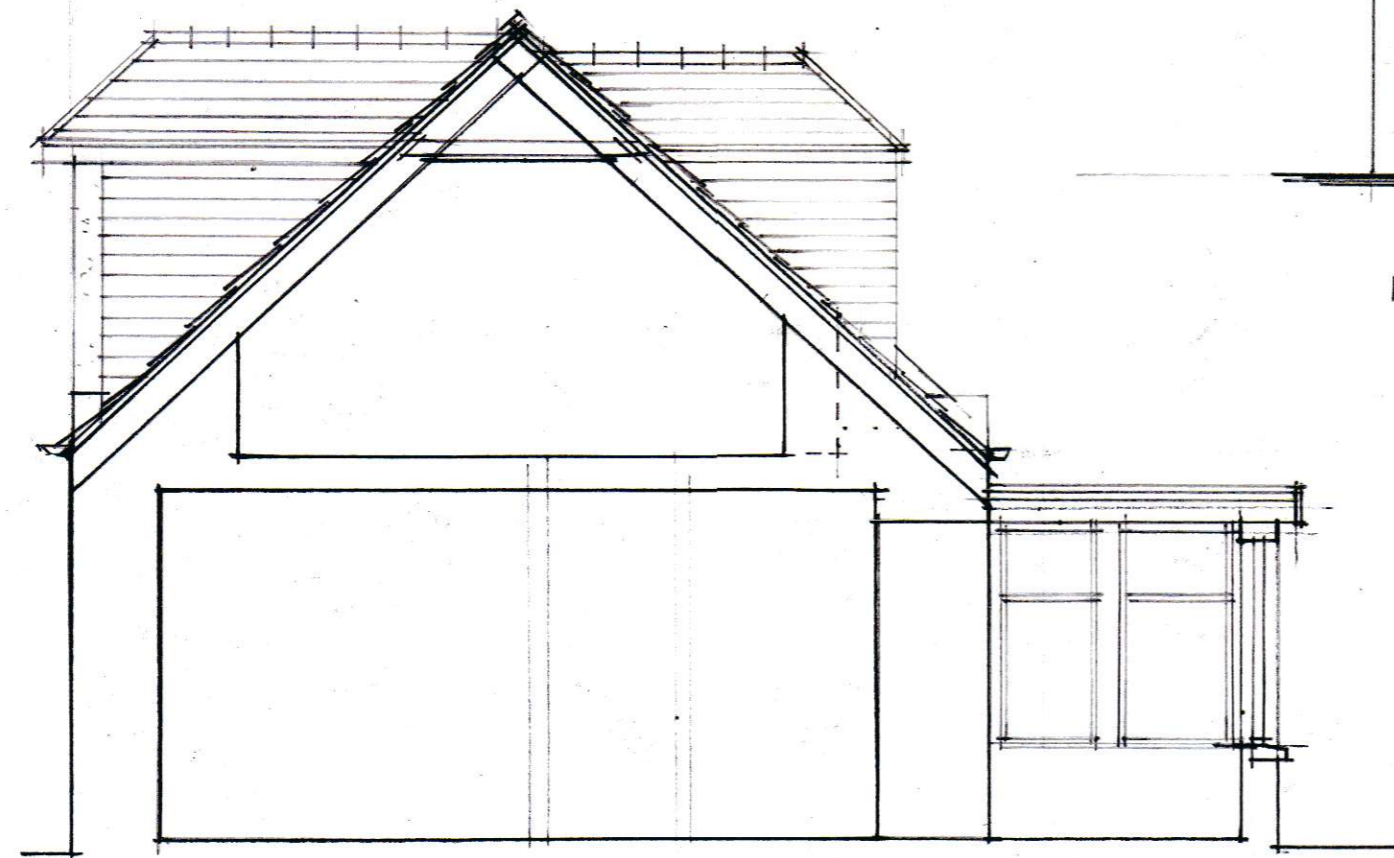

CROSS SECTION.

2 BRIDGE OF DEE COTTAGES
BANCHORY, ABSI DHH.
EXISTING ELEVATIONS / SECTION
JOB NO T1215 JAN 24
DRAW NO L(-) 03
SCALE AS SHOWN @ A3