



EXISTING BLOCK PLAN

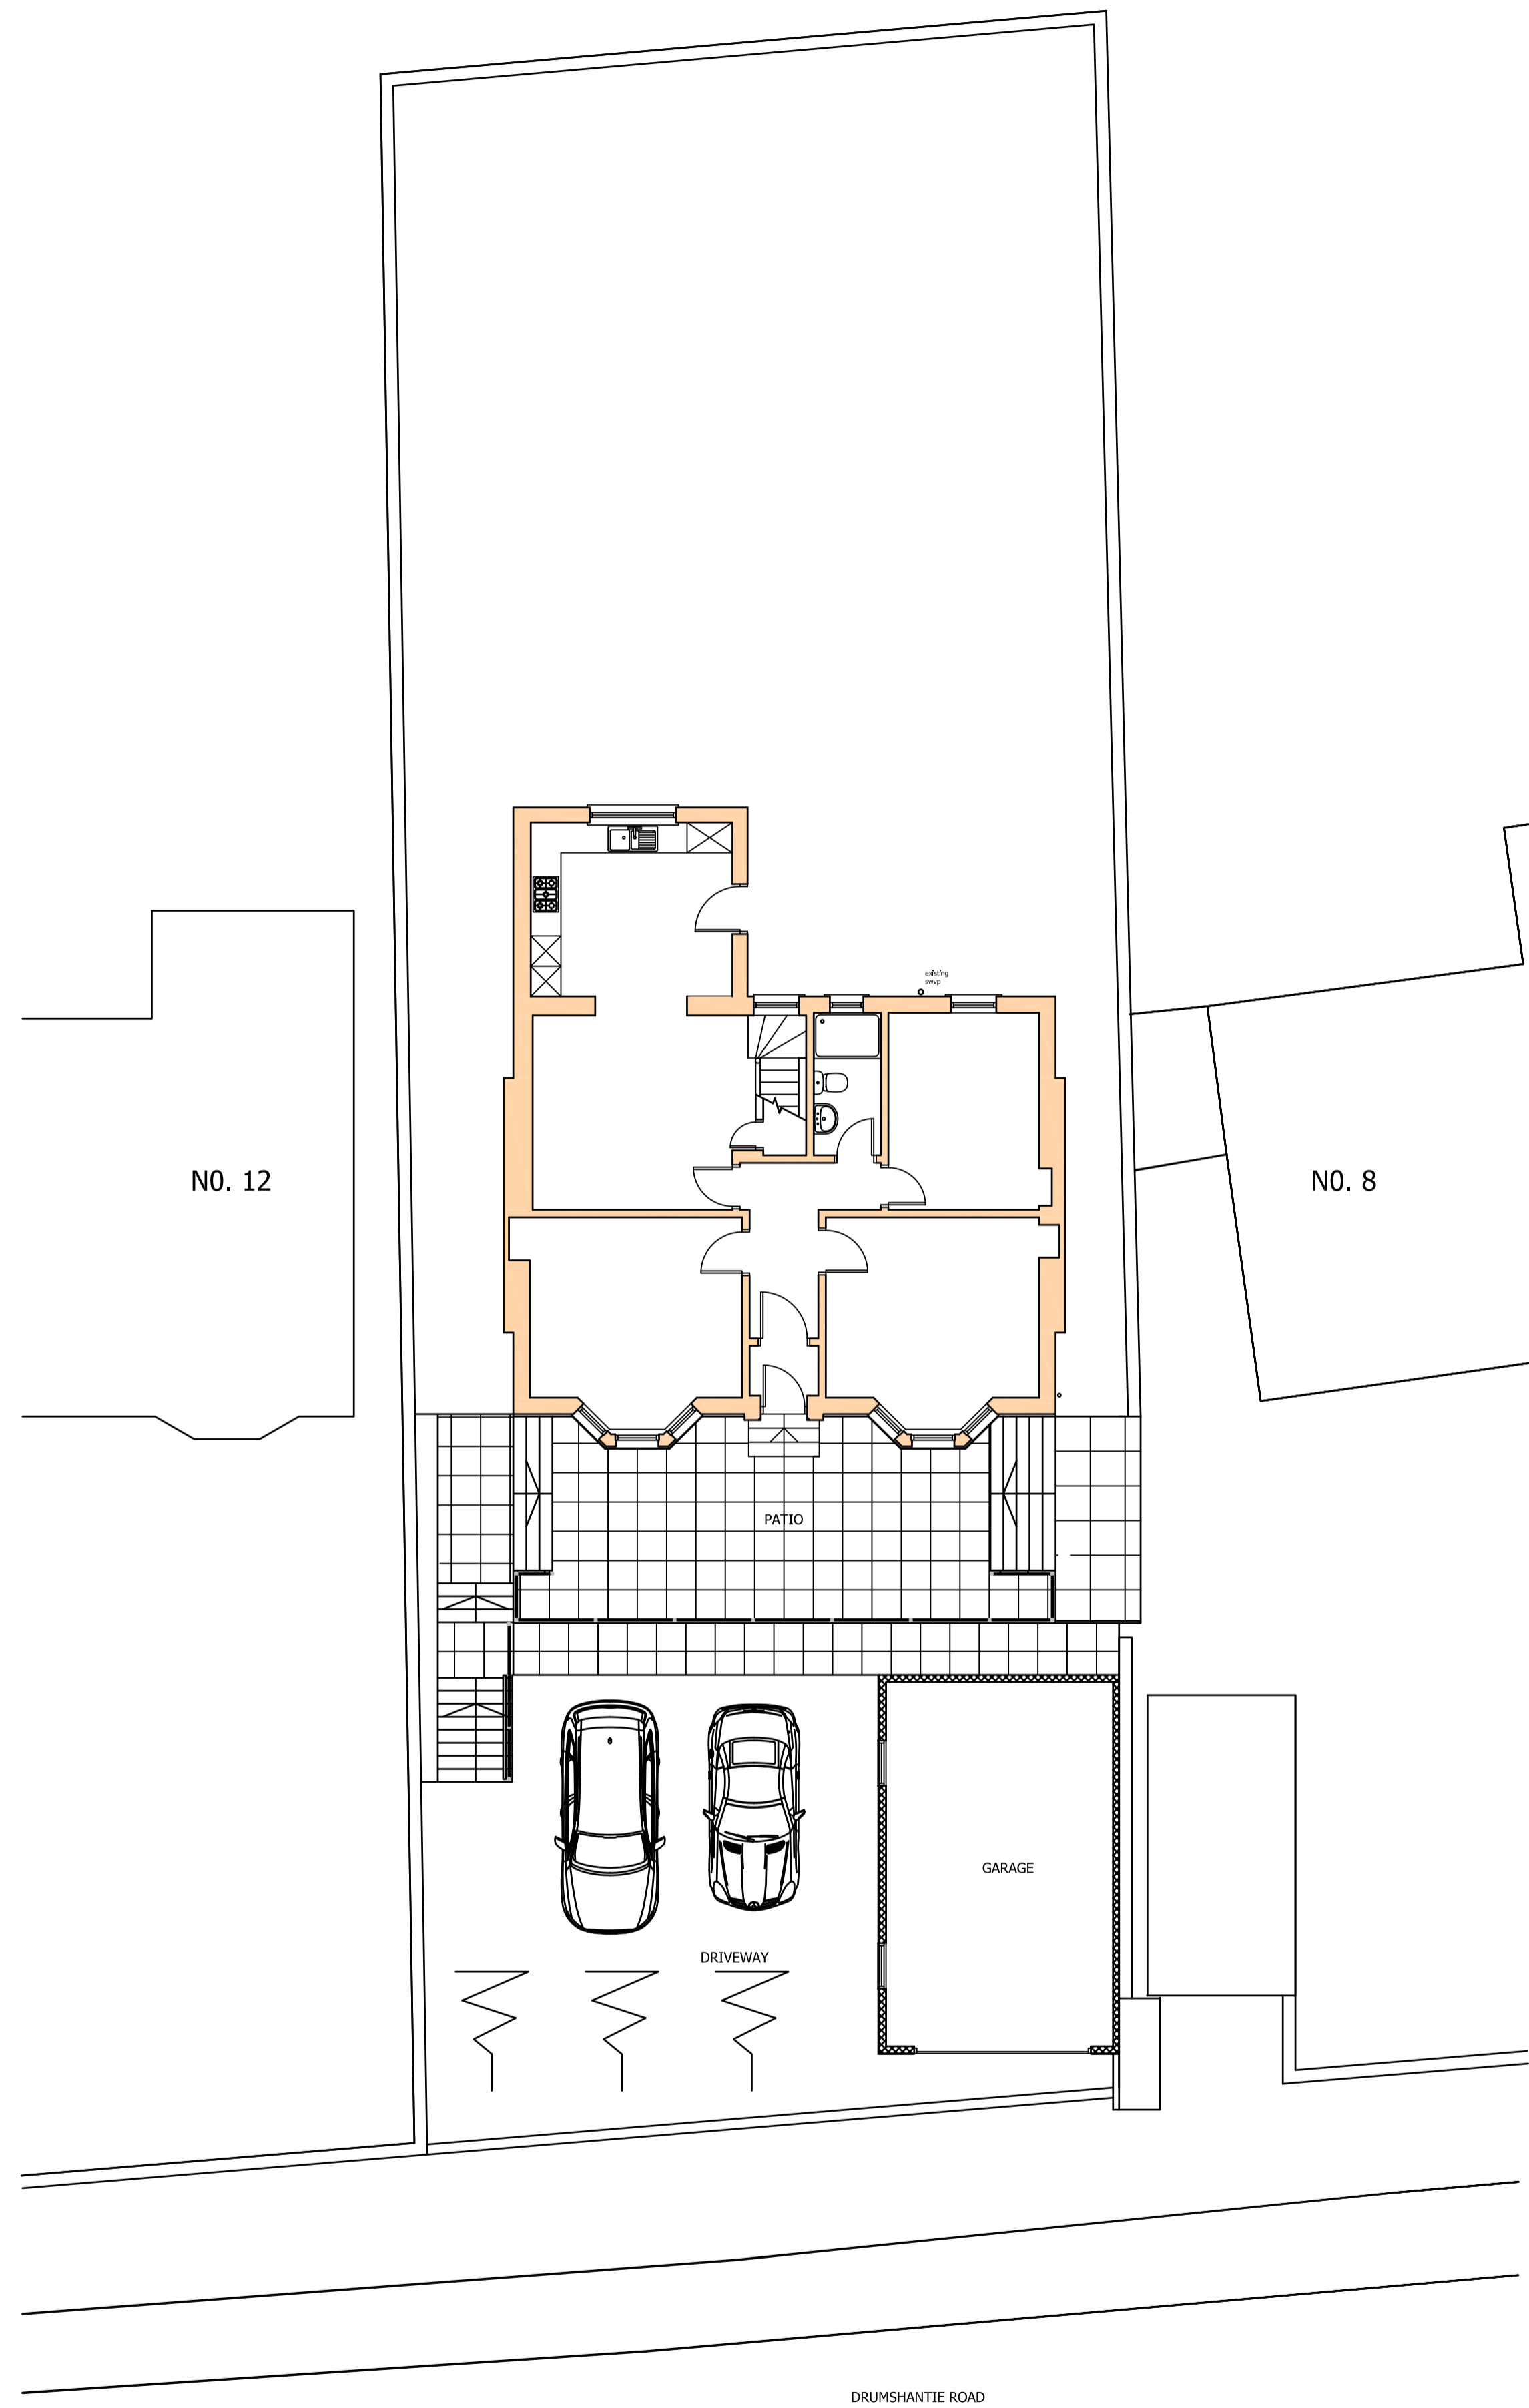

PROPOSED BLOCK PLAN

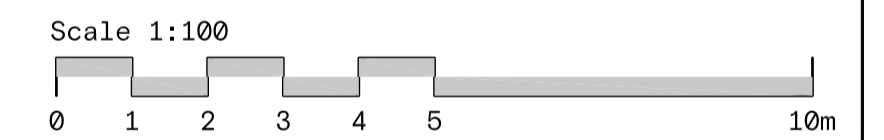

PROPOSED FORMATION OF
GARDEN WALLING, GLASS
BALUSTRADE, OFF STREET
PARKING AND
REPLACEMENT GARAGE
IN RETROSPECT

AT
10 DRUMSHANTIE ROAD
GOUROCK
PA19 1SB

MR & MRS EATON

TITLE
EXISTING & PROPOSED
BLOCK PLANS

DRAWING NO. 2024-BW-003/GE

SCALE 1:100 DATE 29-12-23

REVISION	DESCRIPTION	DATE

--	--	--