


Notes
 DO NOT SCALE FROM THIS DRAWING
 Work to figured dimensions only
 Site dimensions are to be checked before work is started
 If in doubt ask
 © AES Architect Ltd.

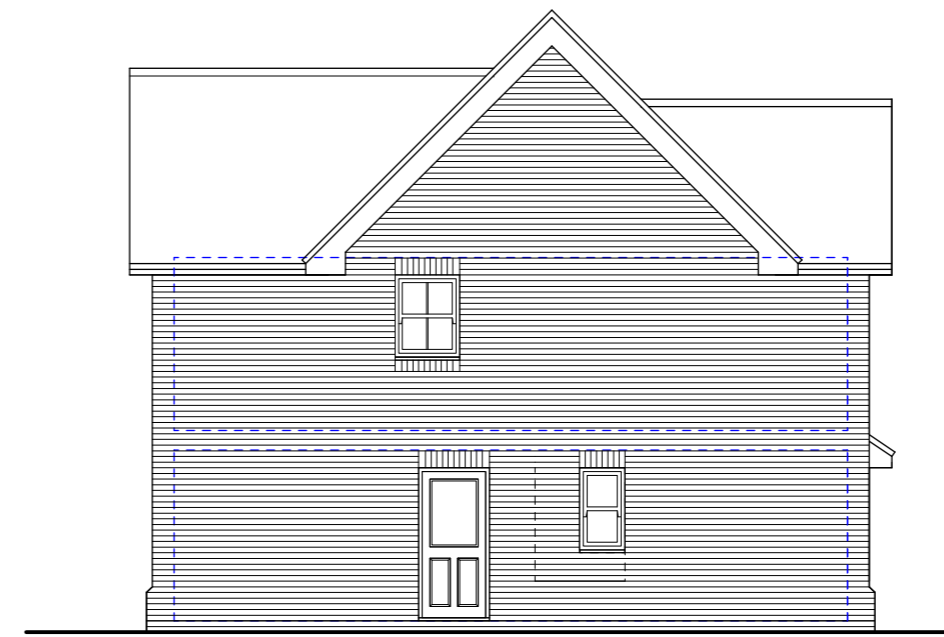


South Elevation





East Elevation




North Elevation

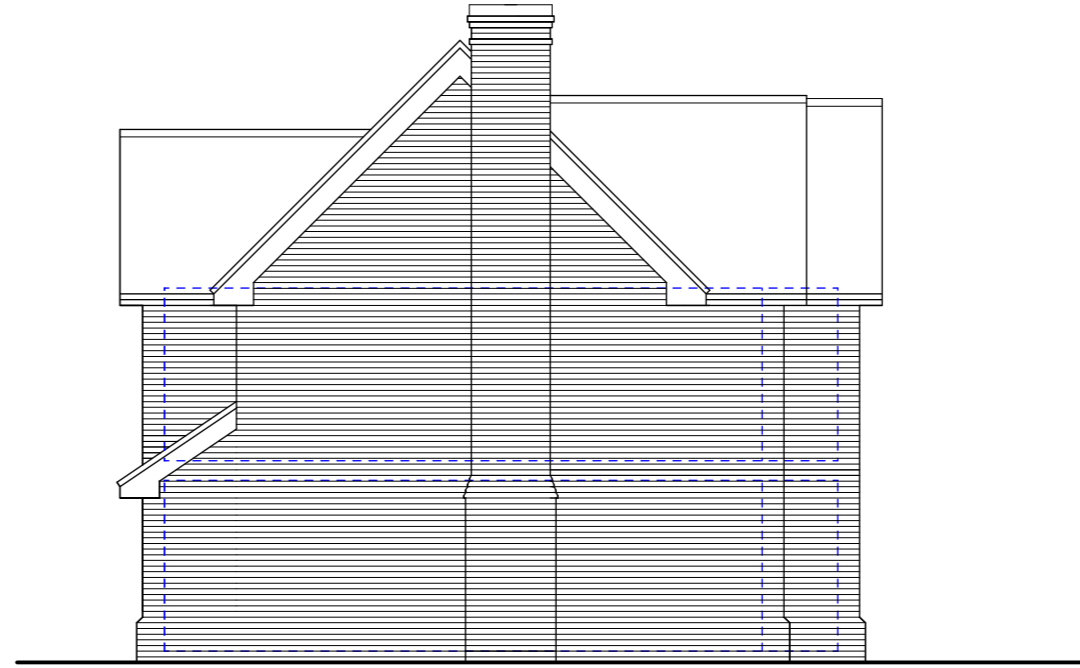


West Elevation

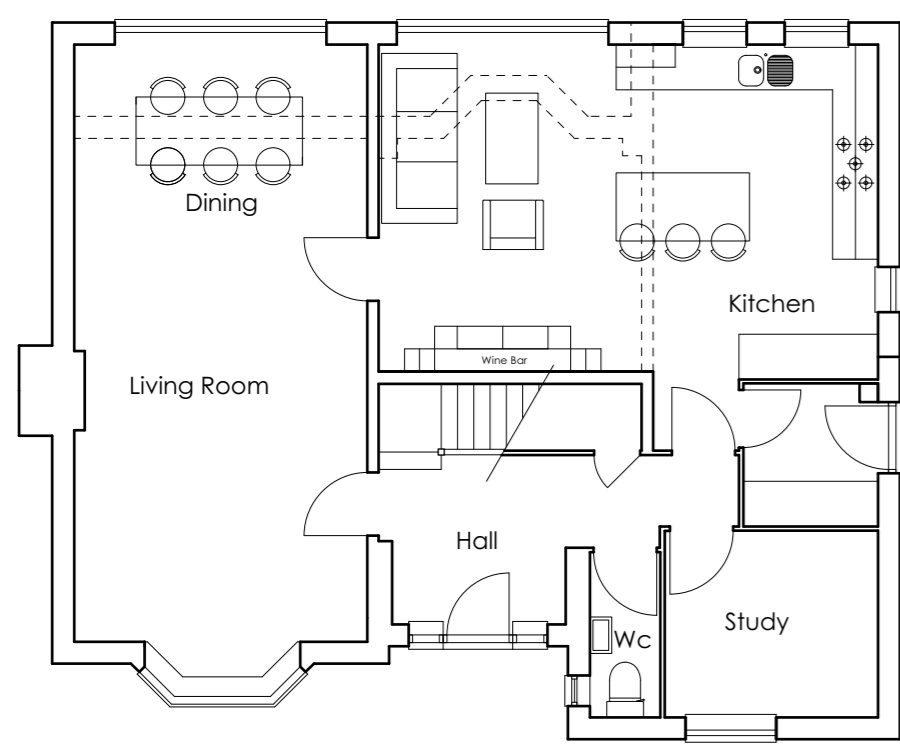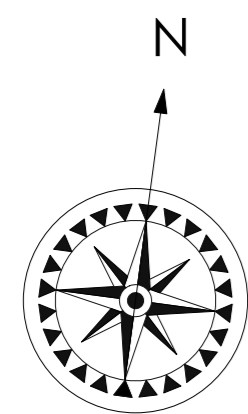

Ground Floor Plan
Option1

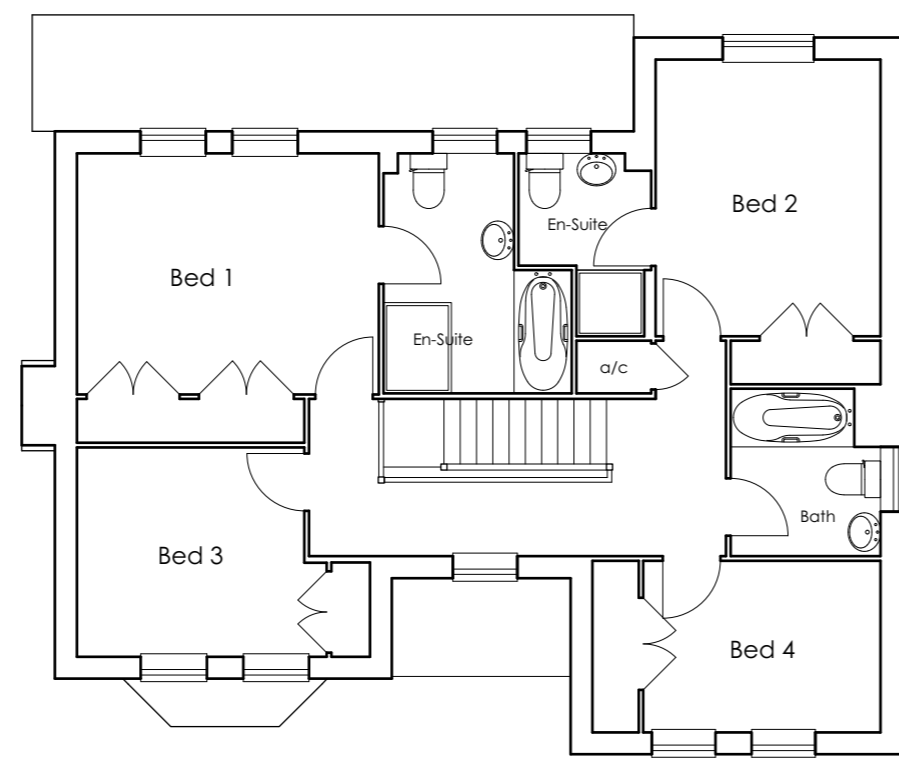

First Floor Plan

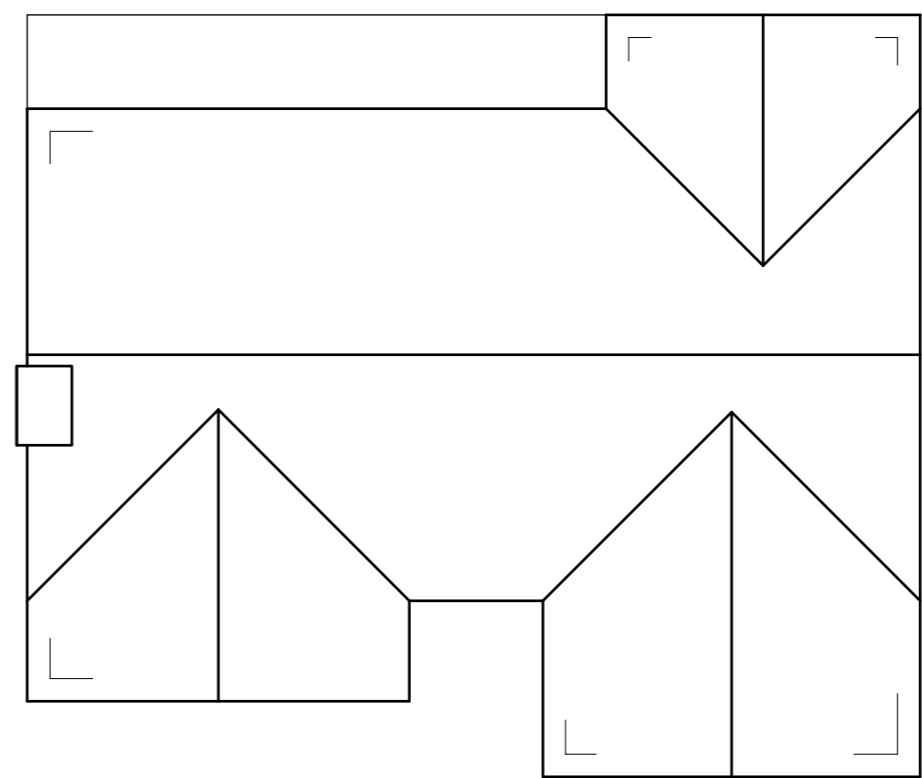

Roof Plan

B	Client amendments	03.01.23
A	Client amendments	23.12.23

ref.	revision	date
scheme		
7 Burns Close Carshalton Mr. & Mrs Ford		
title		
Proposed Plans & Elevations		
proj. no.	draw. no.	revision
2333	02	B
scale	date	
1:100	Dec 2023	
drawn	checked	drawn
aes		

Anna E Shaw RIBA
AES Architect Ltd
 Cornerstones
 Rectory Close, Ashted
 Surrey KT21 2AZ
 Tel: 01372-819893 or 07775 850172
 E-mail: info@aesarchitect.co.uk
 Web: www.aesarchitect.co.uk