



finishes


- roof = concrete tiles
- walls = monocouch cement free render - colour blanc de la cote
- windows = upvc
- doors = upvc
- gables = horizontal boarding

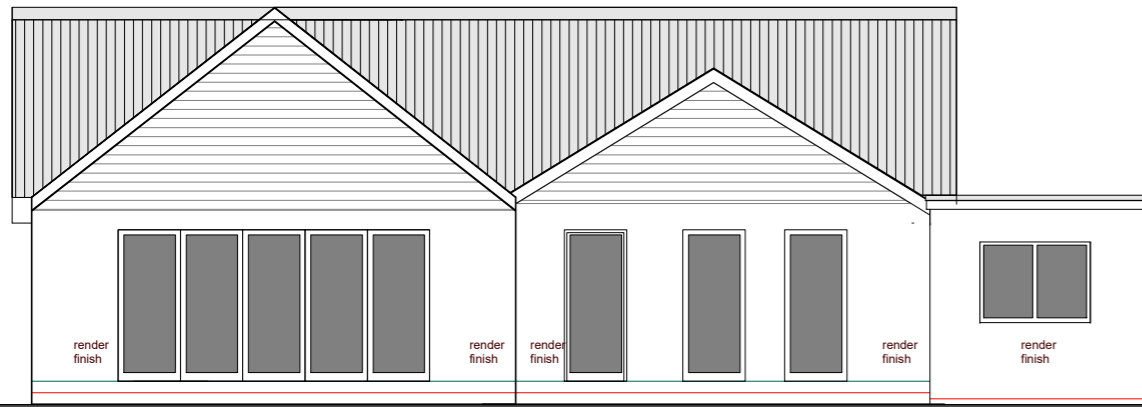


rear elevation

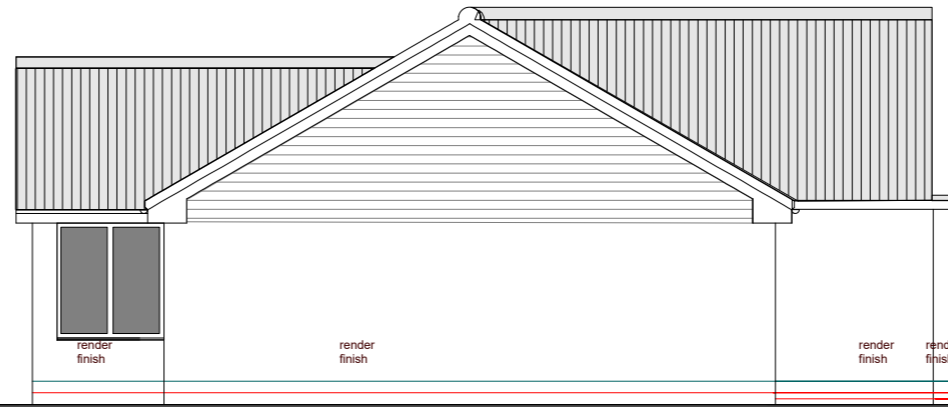


side lounge elevation

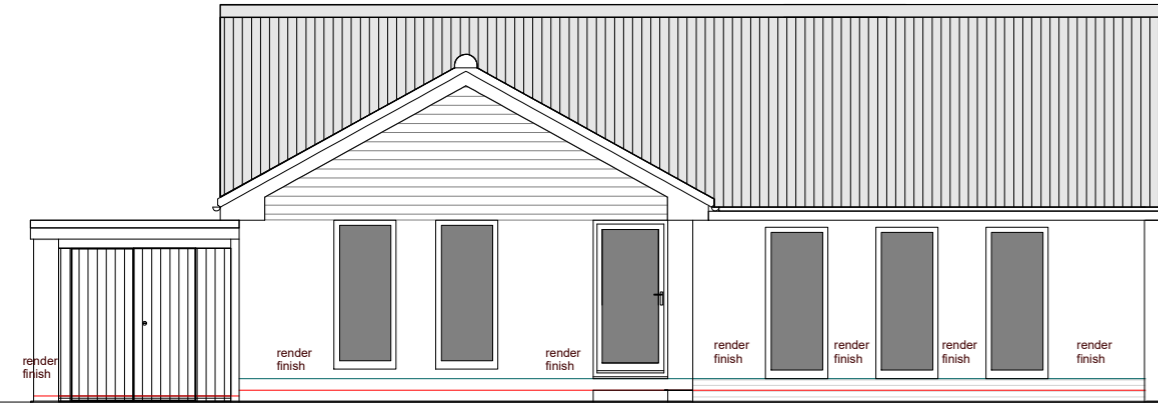

front elevation

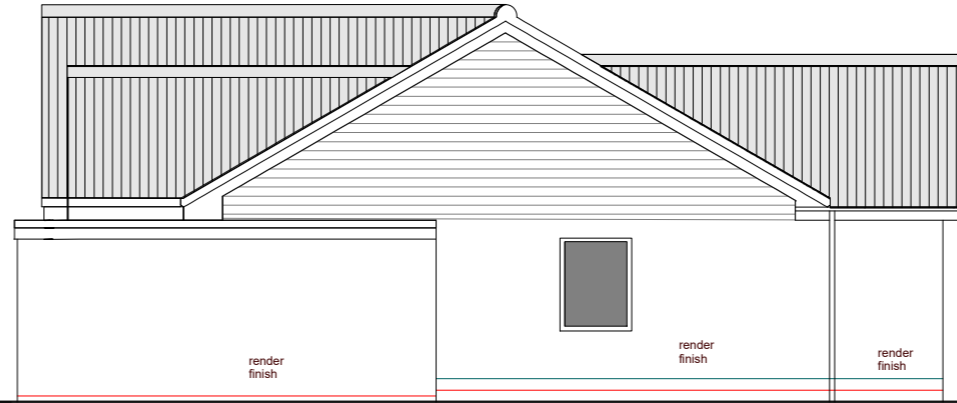

side garage elevation

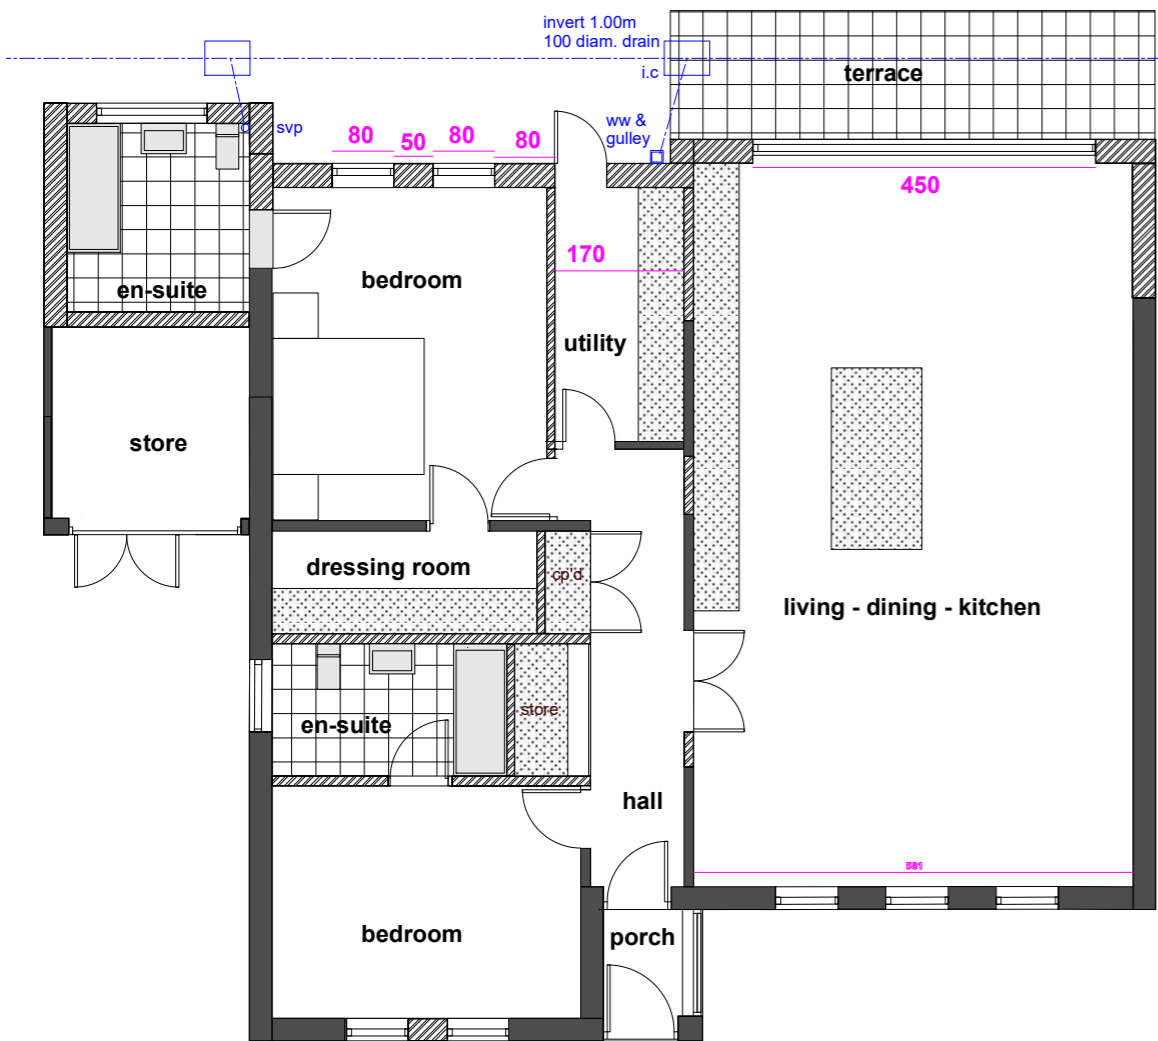

210 dimensions in centimeters
check all dimensions before construction

floor layout

proposed floor layout and elevations

proposed rear extension at castlemount avenue scalby scale 1:100@A3