


Notes: Notes: All Figured Dimensions To Be Checked On Site Prior To Construction. All Copyright Reserved to Sutton Architects Ltd.

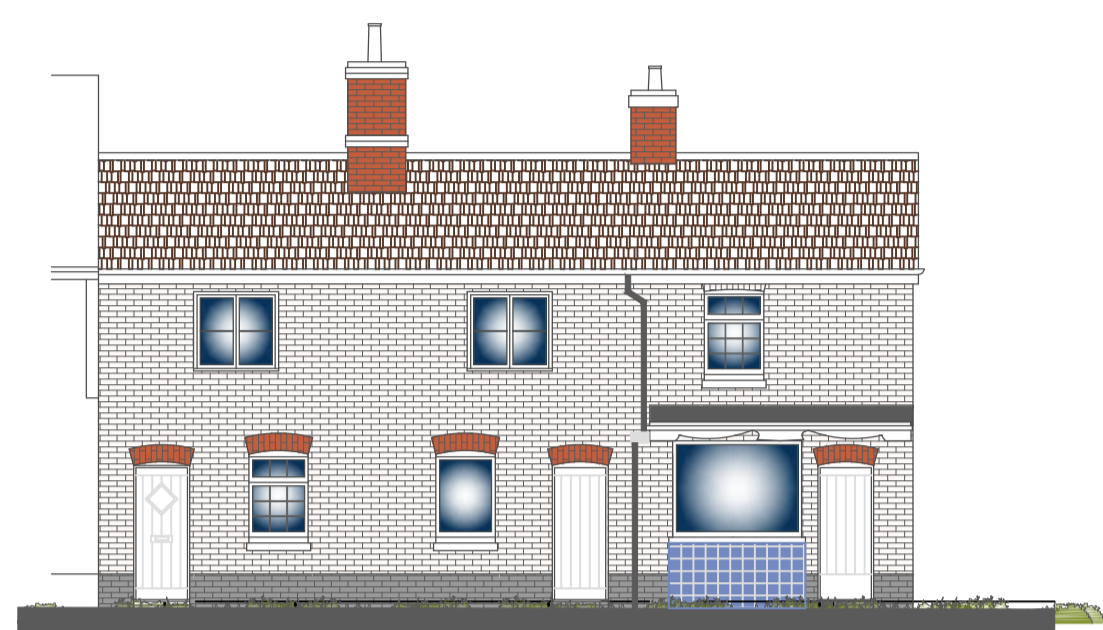


Front Elevation.




Side Elevation.



Rear Elevation.

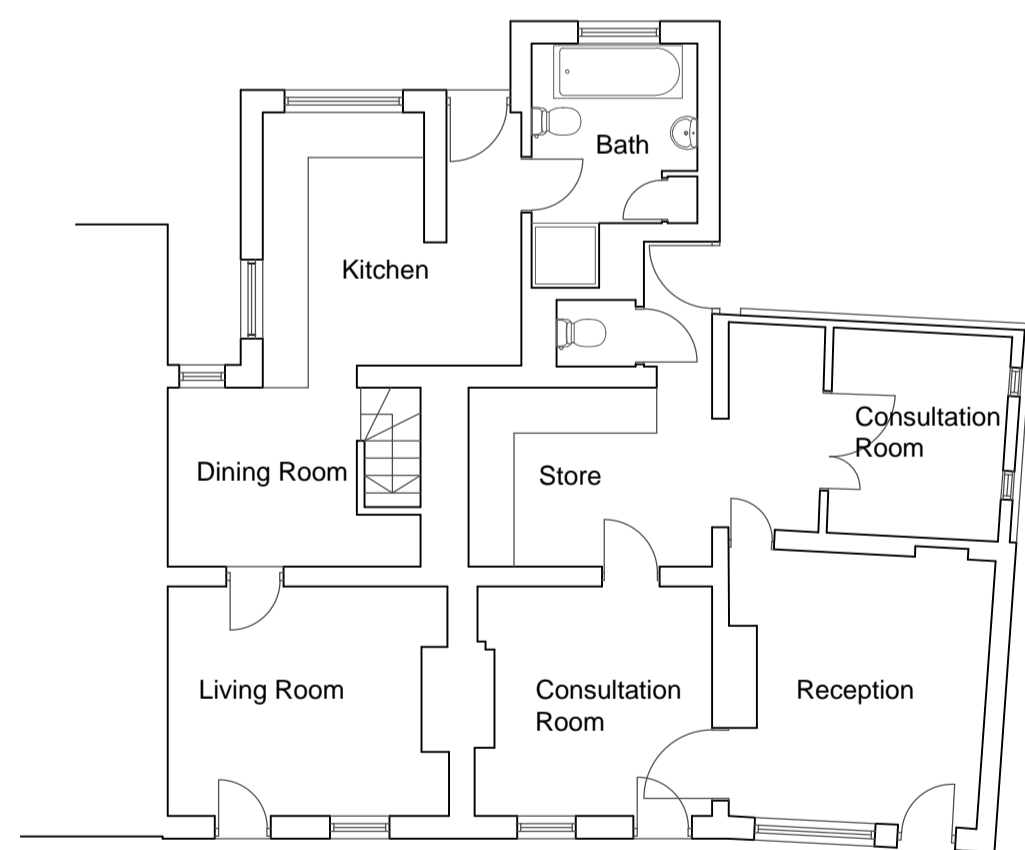

Ground Floor Plan

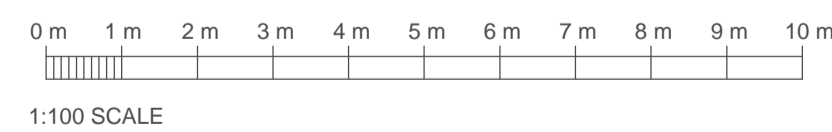

First Floor Plan

Rev	Date	Comments
-----	------	----------

Client  
David Garrett

Project  
June Cottage / Elands Vet Clinic  
High Street  
Kemising  
TN15 6NB

Title  
Existing Plans and Elevations.

Project No. \_\_\_\_\_ Date  
December 2023

Drawing No. \_\_\_\_\_ Revision  
PD01

Scale \_\_\_\_\_ Drawn  
1:100 @ A1

Check