

Notes: Notes: All Figured Dimensions To Be Checked On Site Prior To Construction. All Copyright Reserved to Sutton Architects Ltd.




Front Elevation.




Side Elevation.



Rear Elevation.

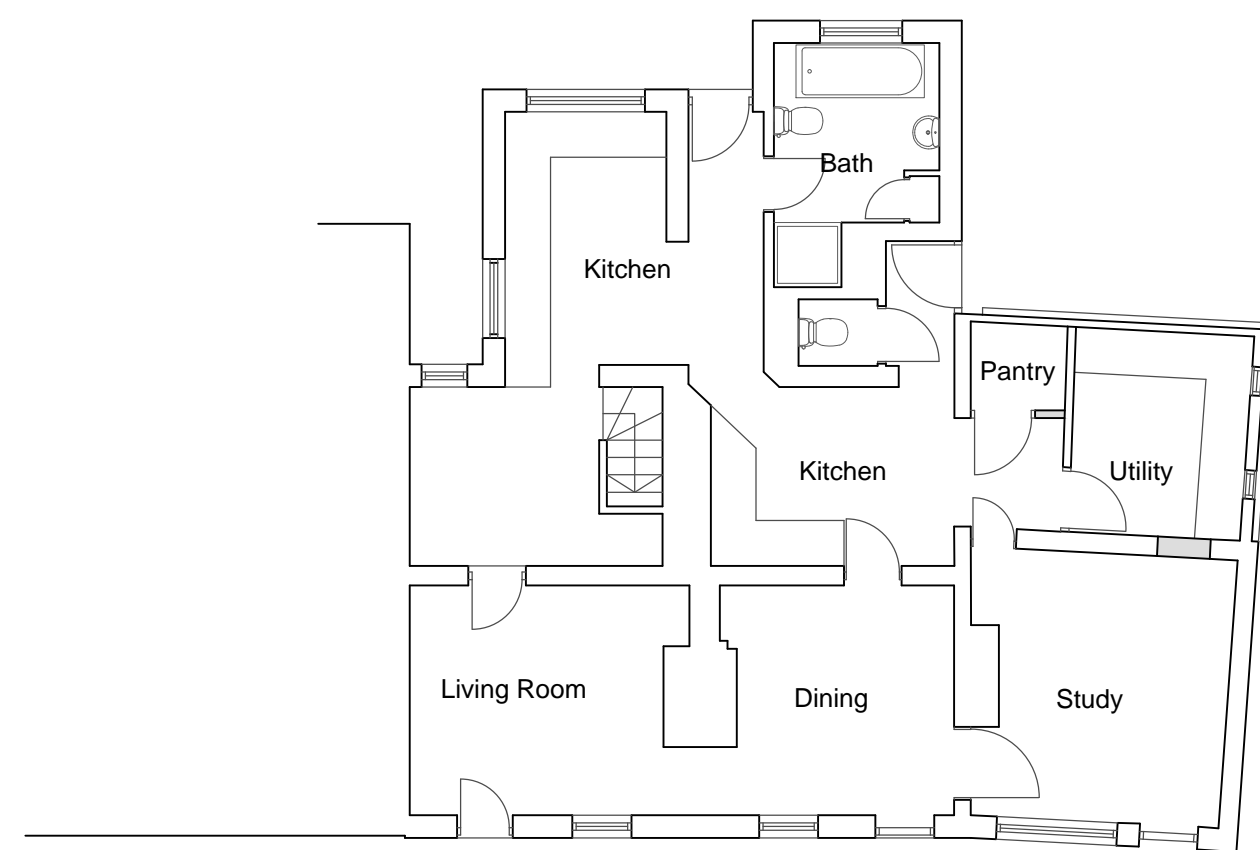

Ground Floor Plan

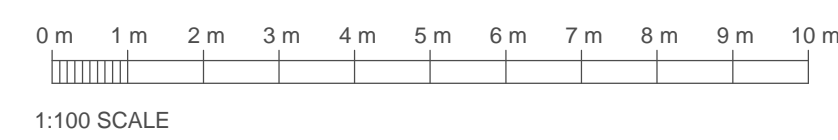

First Floor Plan

Rev	Date	Comments
-----	------	----------

Client
David Garrett

Project
June Cottage / Elands Vet Clinic
High Street
Kemsing
TN15 6NB

Title
Proposed Plans and Elevations.

Project No. _____ Date
December 2023

Drawing No. _____ Revision
PD02

Scale _____ Drawn
1:100 @ A1

Check

