






EXISTING FRONT ELEVATION (1:100)

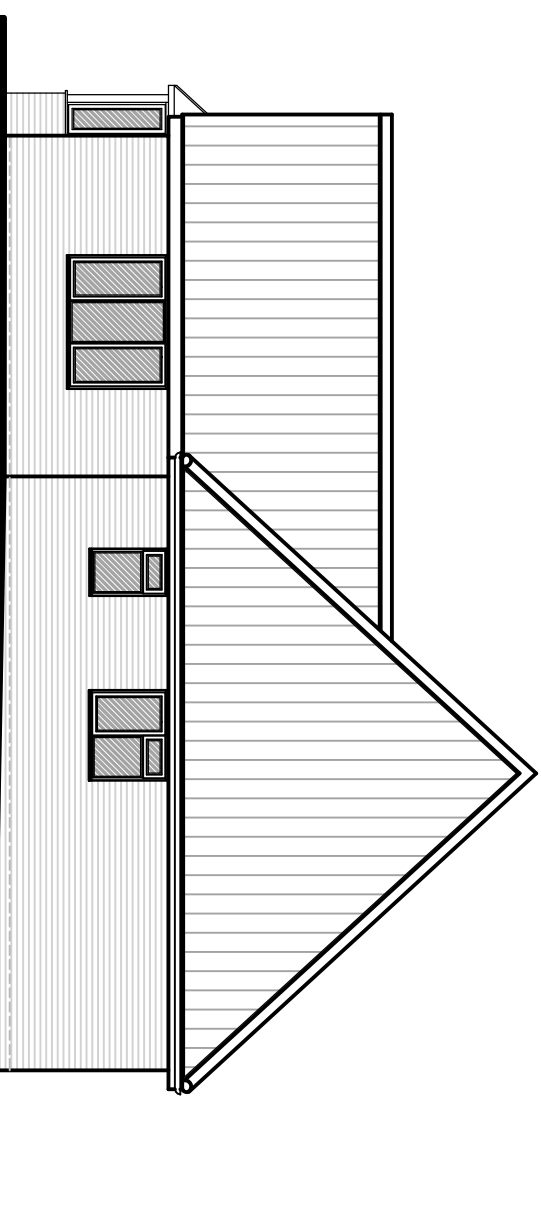


EXISTING SIDE ELEVATION (1:100)

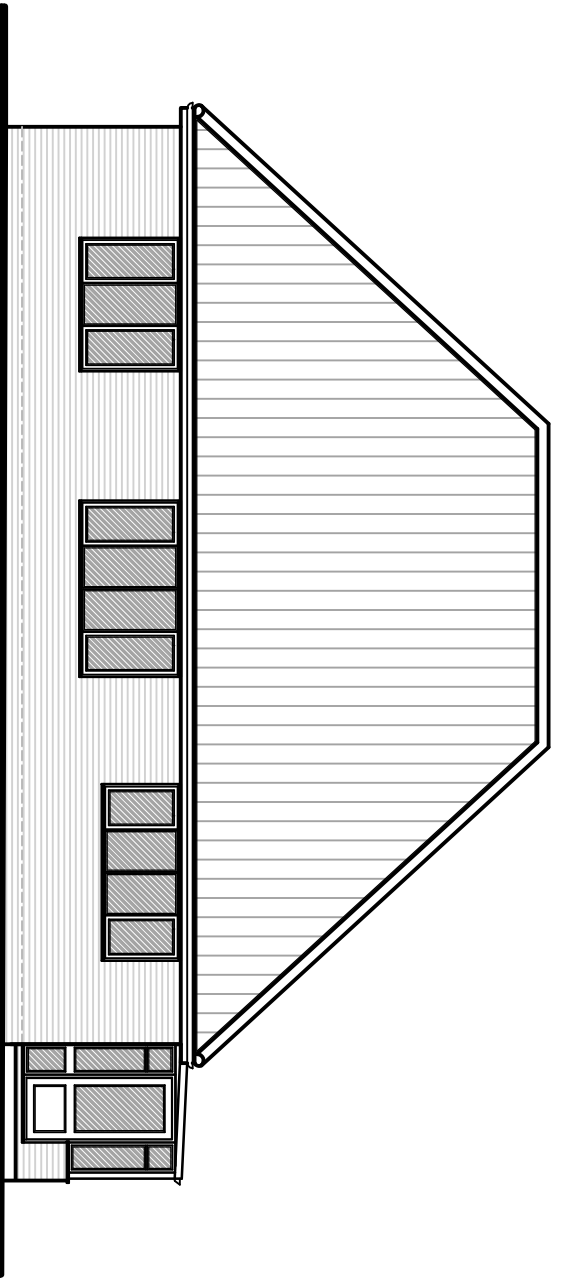

EXISTING REAR ELEVATION (1:100)

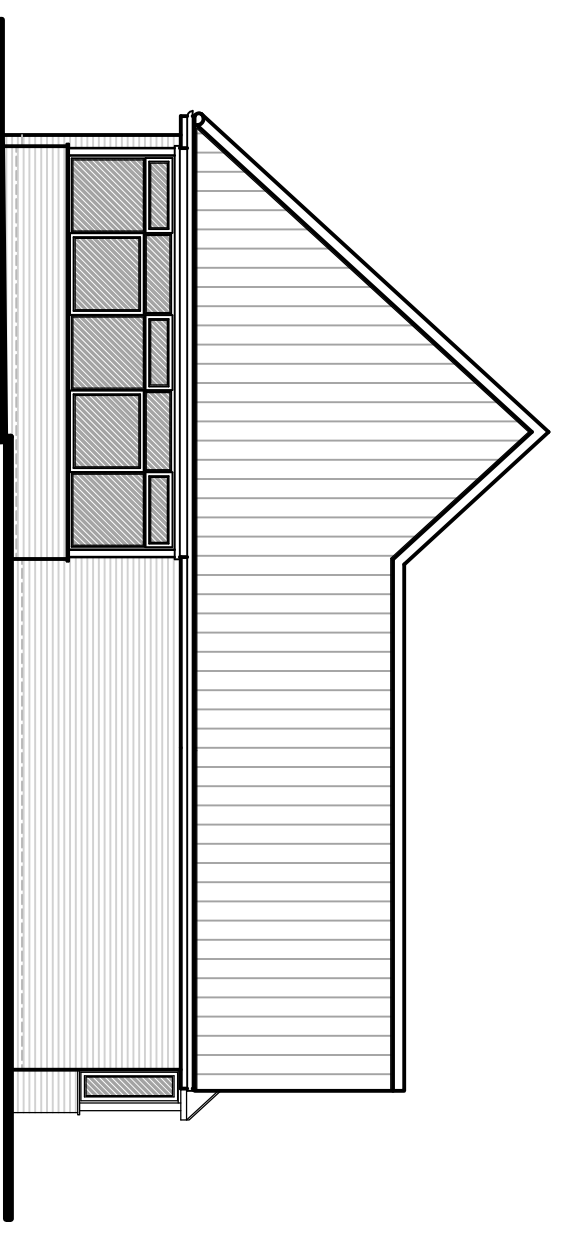

EXISTING SIDE ELEVATION (1:100)

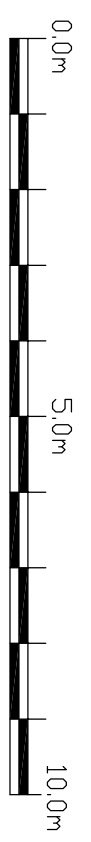

Revisions:

Drawing No.	Revision	Date	Scale	Web Site	Te: 0752 775553
93223 - SWY02		23.11.23	1:100 @A3	www.rgp-de.co.uk	

Project Address
3 Chestnut Grove, Stowmarket,
Suffolk, IP14 1AG.

Drawing Title
Existing Elevations.

