


NOTES

Contractors must check all dimensions on site. Only figured dimensions are to be worked from. Discrepancies must be reported before proceeding. This drawing is copyright.

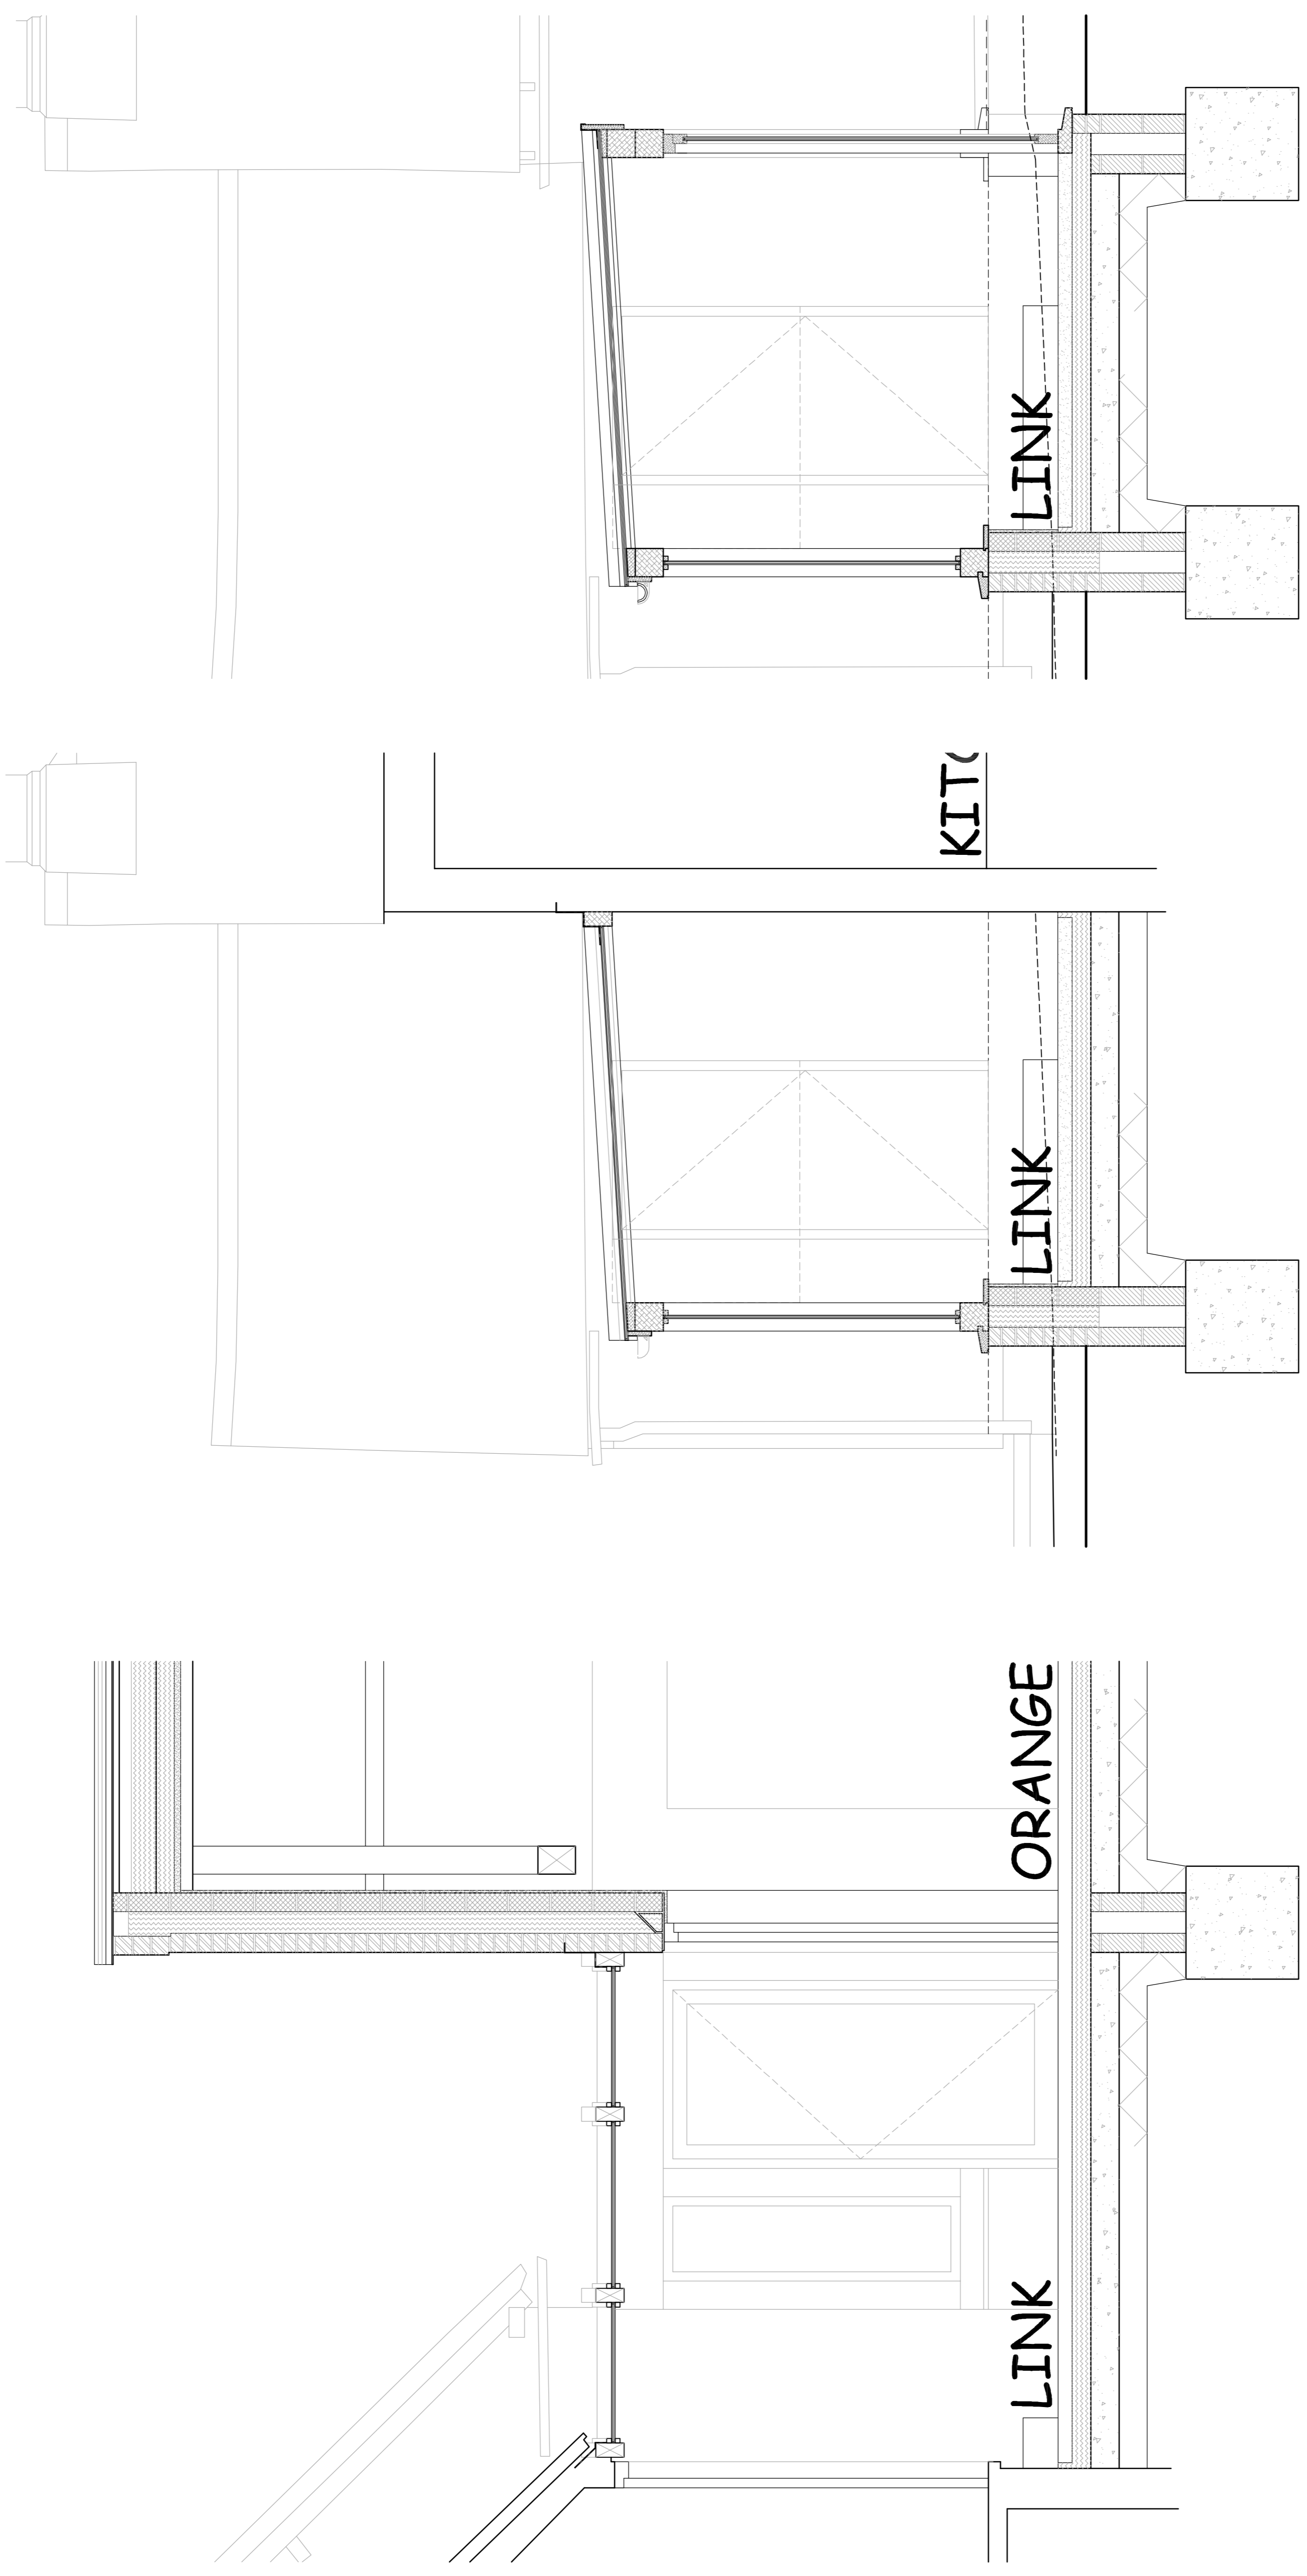

SECTION (1:20)

SECTION (1:20)

SECTION (1:20)

Revision	Date

SETSQUARE SOLUTIONS LIMITED
Registered in the UK 1020287
 57 Droxford Crescent
 Tadley, Hampshire
 RG26 3BA
 E Mail: kenn@setsquare-solutions.co.uk
www.setsquare-solutions.co.uk
 Tel/Fax: (0118) 981 1851
 Mob: 07864 00293

SOLUTIONS
SET SQUARE
 Architectural Design Building Surveying Project Management

JOB TITLE
 Mr and Mrs Duncan
 Tadley Place, Church Lane
 Baughurst, Tadley

DRAWING TITLE
 Proposed single storey
 side extension
 Glazed link details

SCALE 1:20 @ A1

DATE Nov 23 **DRAWN BY** K.M.

DWG NO. 000866/09 **REV.**