


# DEVELOPMENTS IN DESIGN LTD

WWW.DEVELOPMENTSINDESIGN.CO.UK  
TEL.0118 9797484

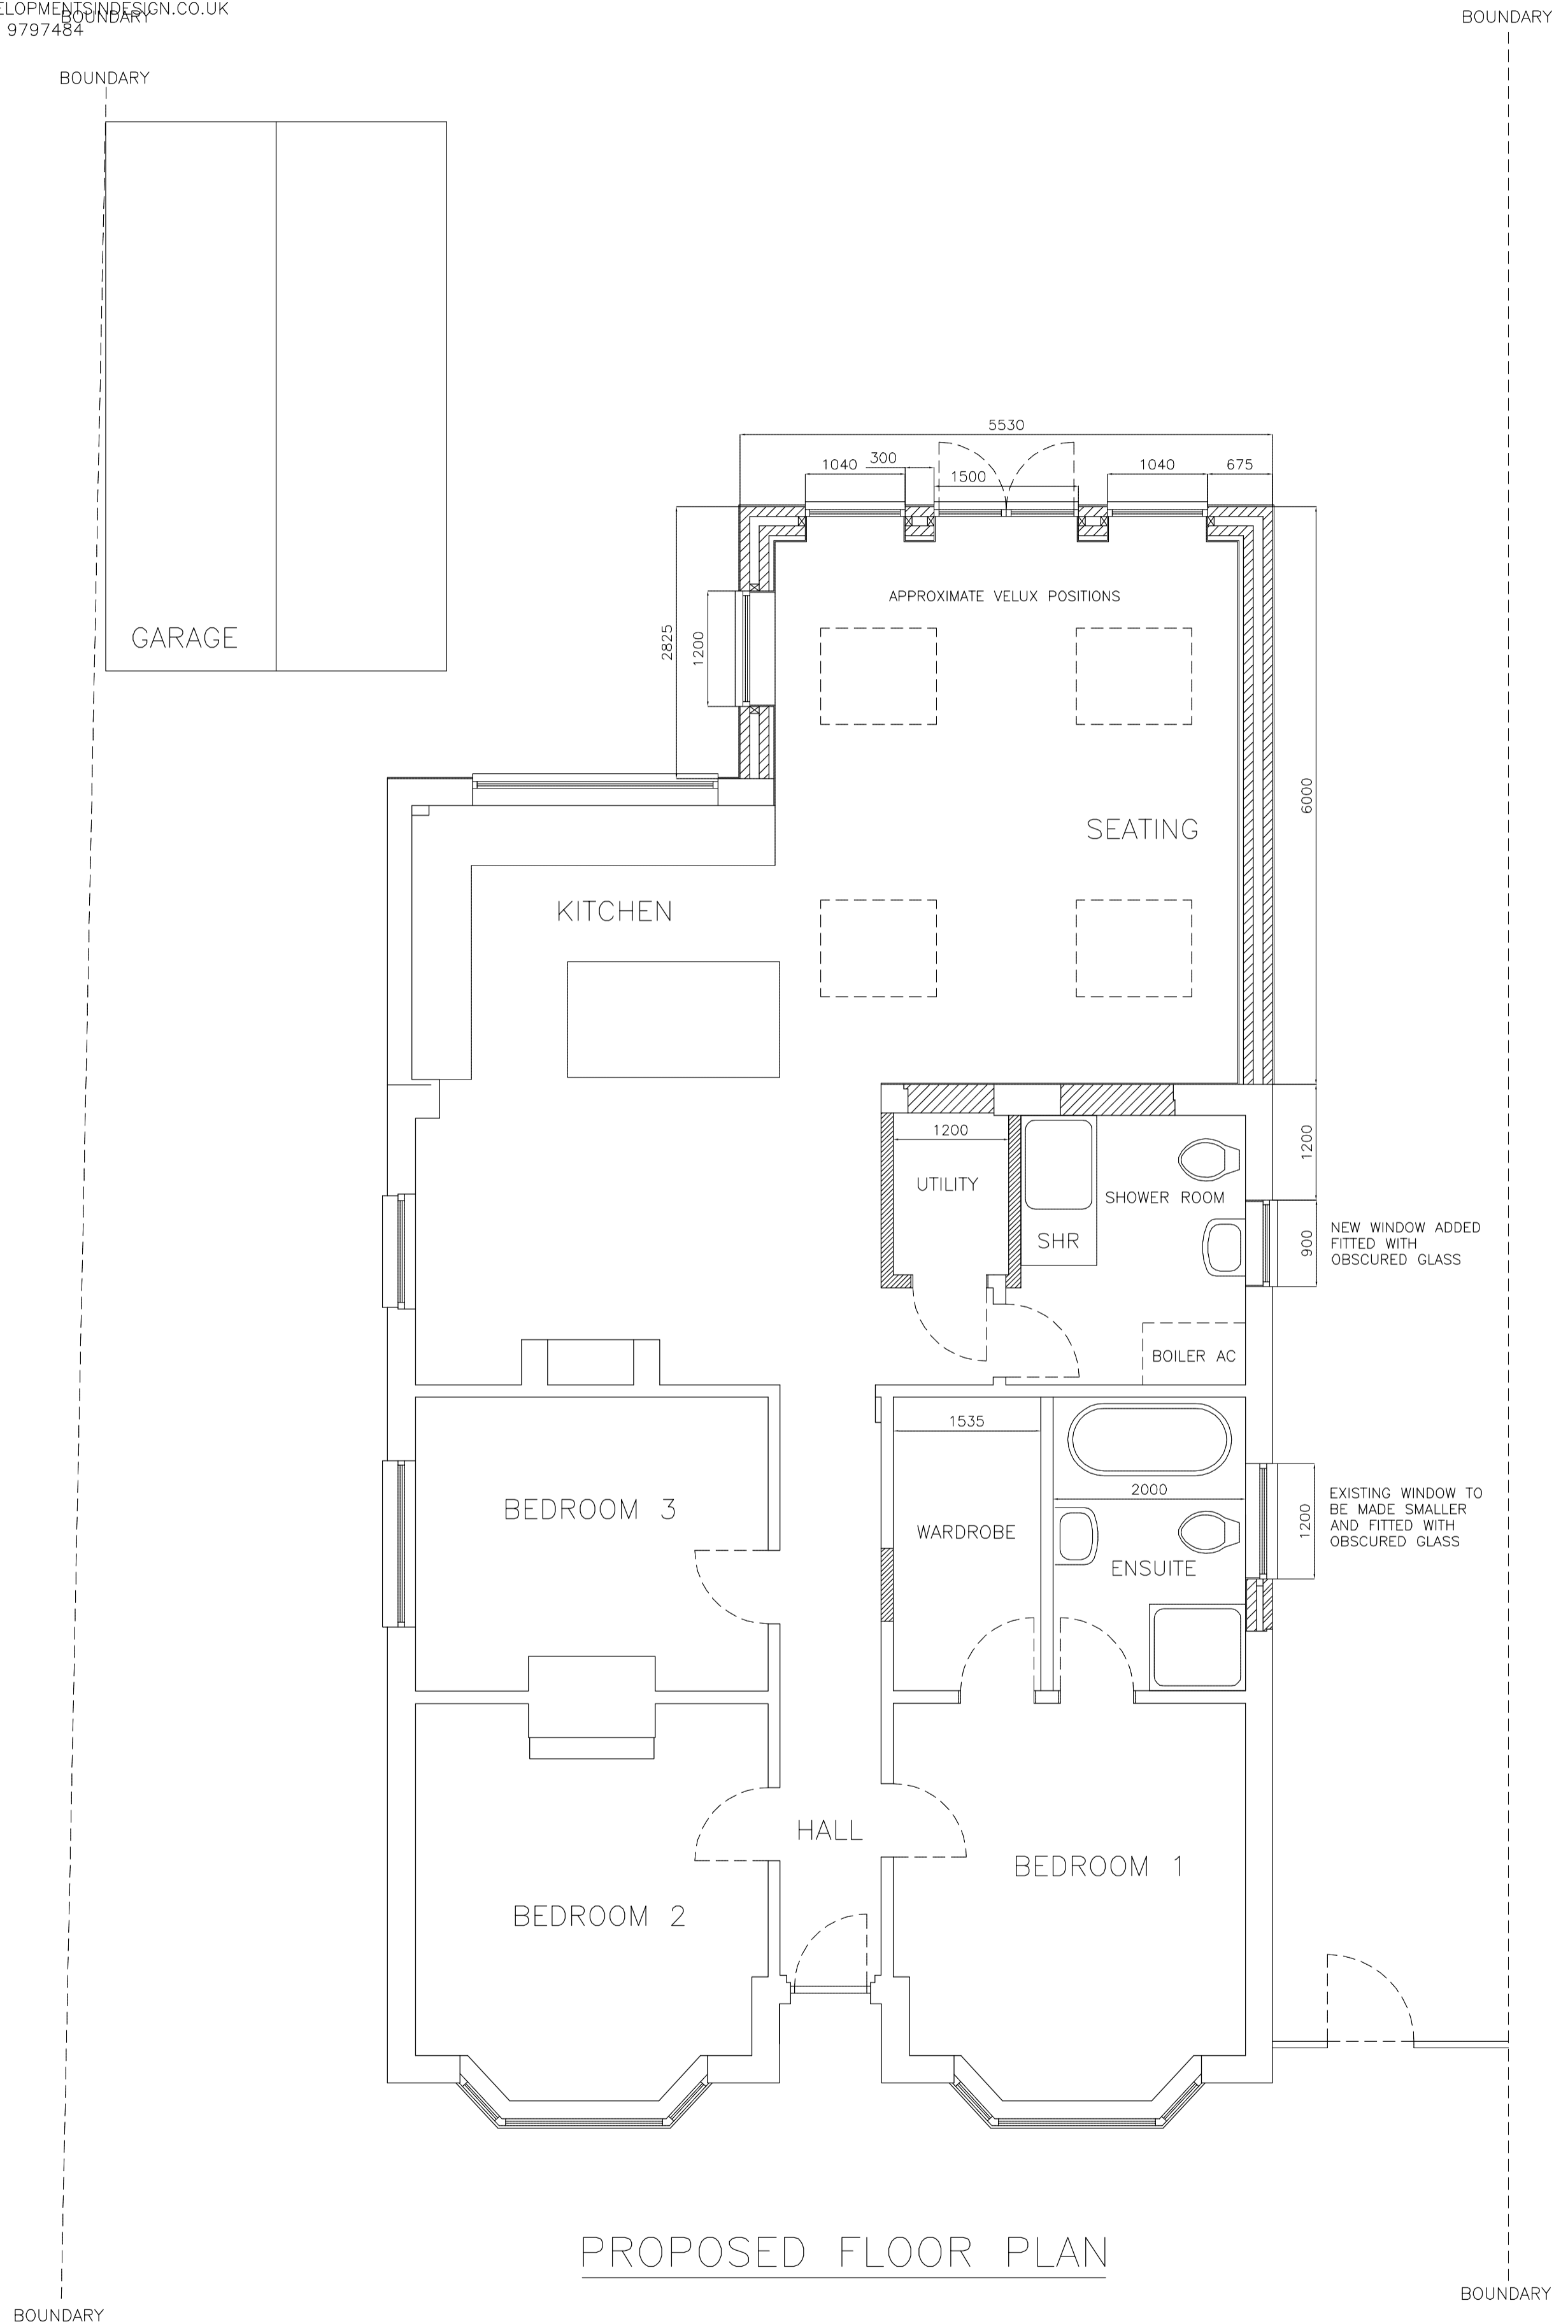

PROPOSED REAR EXTENSION

0 1 2 3 4 5M

DRAWING NO. WJ.004  
DATE 23.11.23  
SCALE 1:50

MR AND MRS WELLINGS-JOHN

RATHDAIR THE STREET BRAMLEY RG26 5DD