


1:2500	0	50m	100m
1:500	0	10m	20m
1:200	0	4m	8m
1:100	0	2m	4m
1:1250	0	25m	50m
1:250	0	5m	10m
1:125	0	2.5m	5m
1:25	0	0.5m	1m
1:20	0	0.5m	

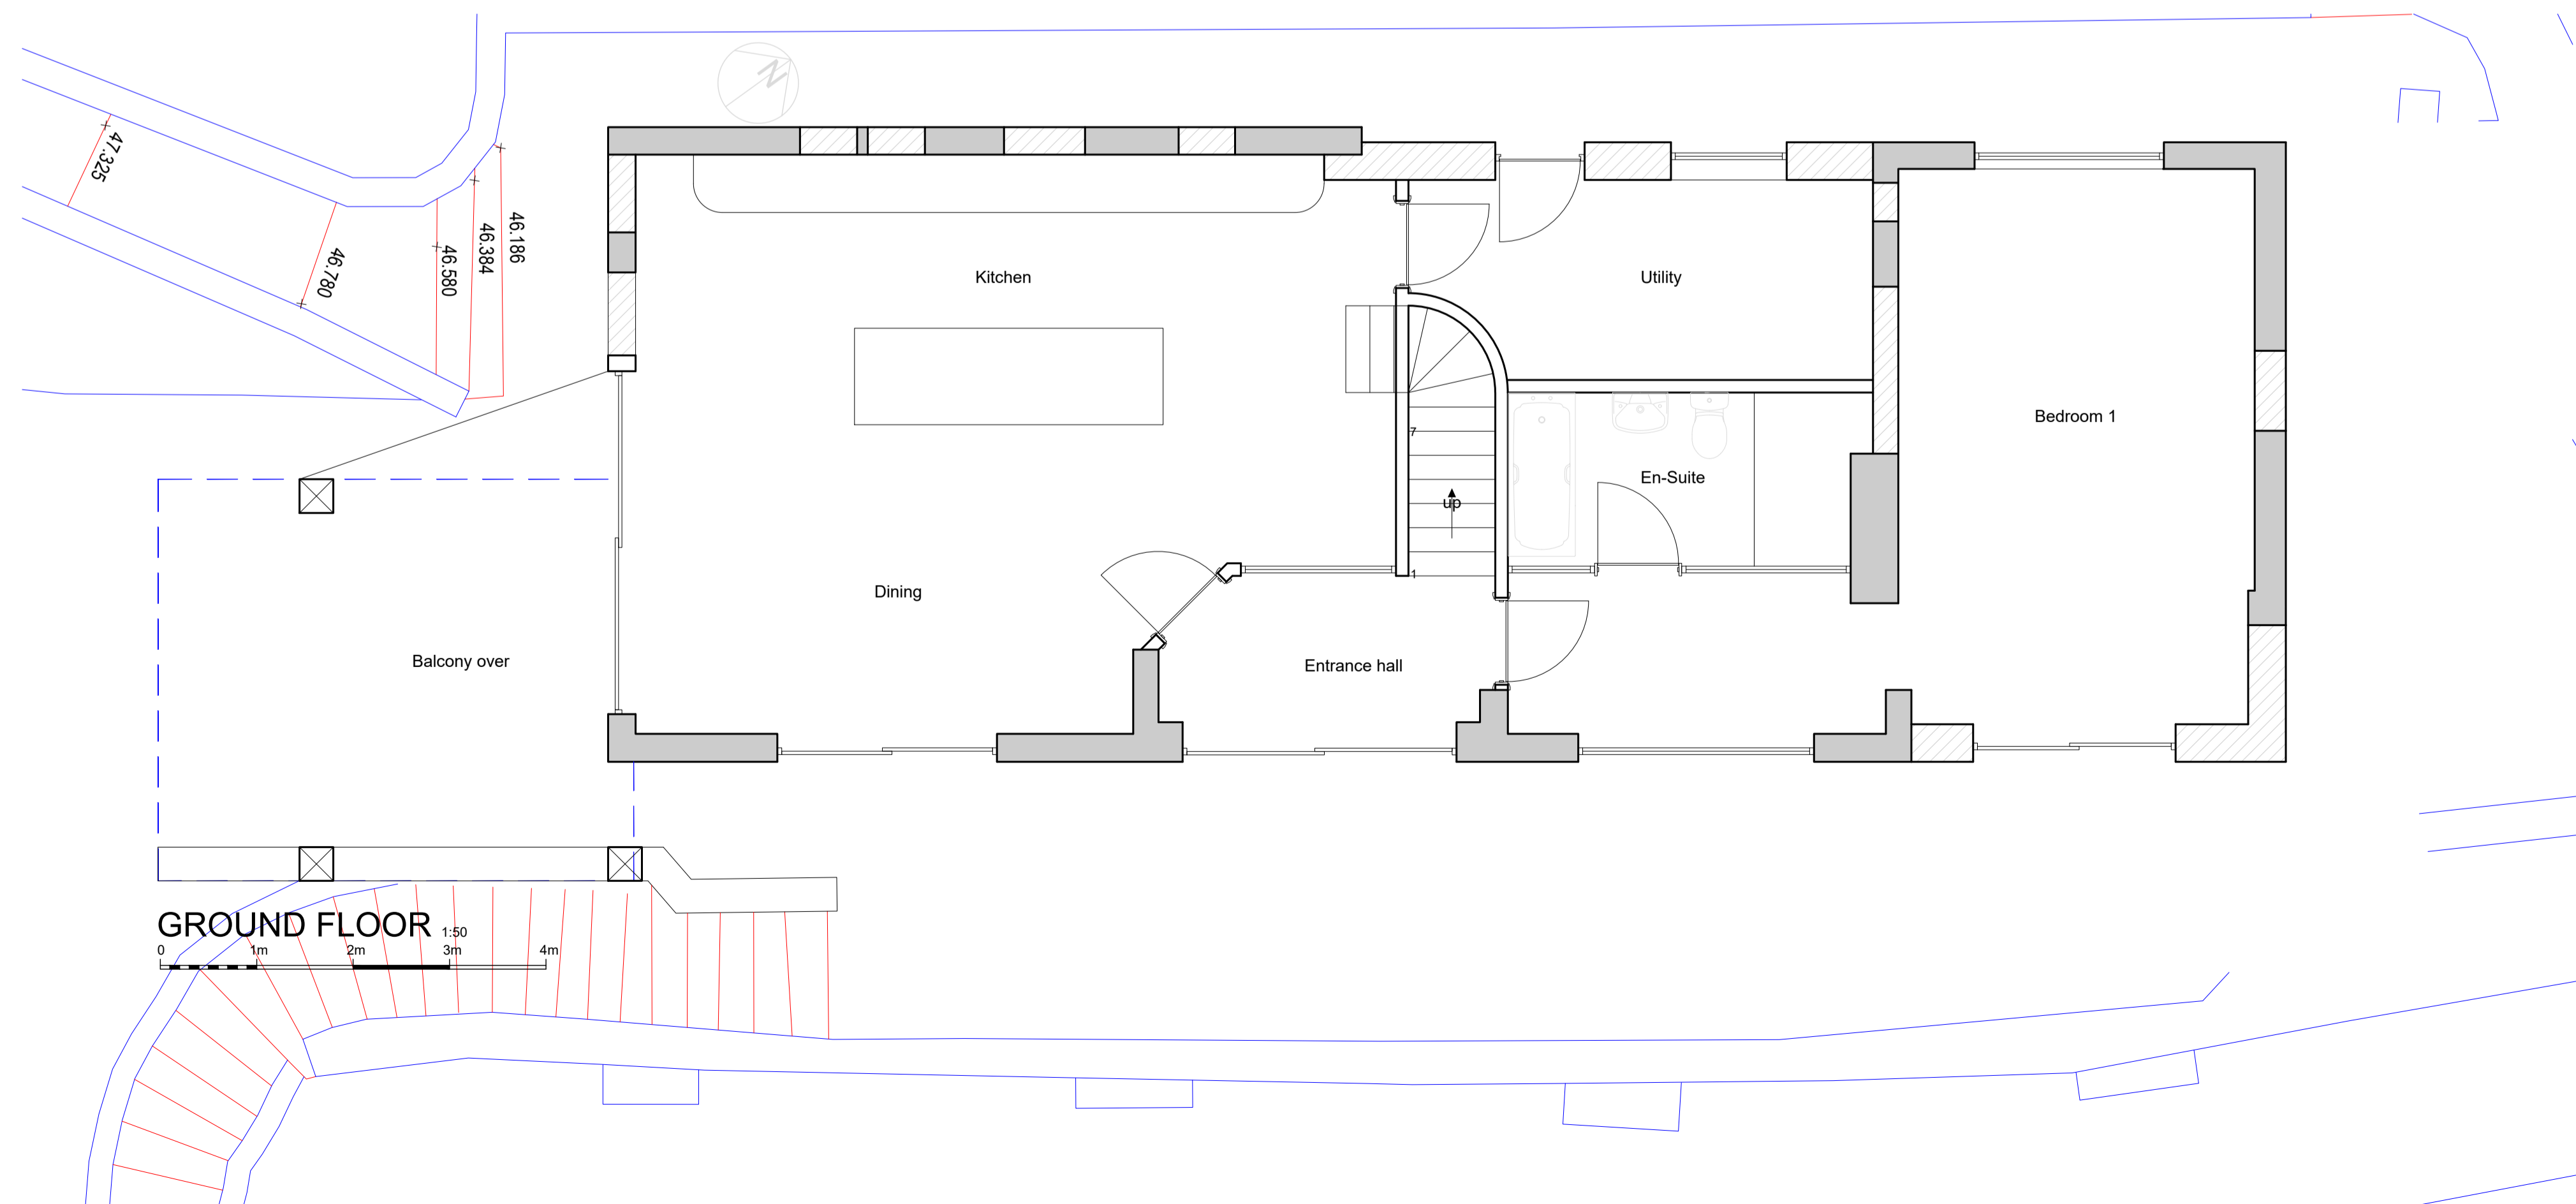

CLIENT **MR M HINKLEY**  
**TYCARRA**  
**BAY VIEW ROAD**  
**EAST LOOE**  
**CORNWALL PL13 1JP**

JOB **PROPOSED EXTENSION AND ALTERATIONS**

DRG **PROPOSED**

**ANDREW THOMAS**  
ARCHITECTURAL DESIGN

*THE OLD CHAPEL*  
*CHAPEL ROW*  
*WIDE GATES*  
*LOOE*  
*CORNWALL*  
*PL13 1QB*

TEL: 01503 240748  
 FAX: 01503 240939  
 E-MAIL: ADMIN@AHTDESIGN.CO.UK  
 WWW: AHTDESIGN.CO.UK

SCALES @ A1	<b>1:50</b>	<b>1:100</b>	DRG No.
DATE	<b>OCT 23</b>	DRAWN <b>JHUNT</b>	<b>4203/4</b>
		CHECKED	

Contractors must check all dimensions on site, only figured dimensions are to be worked from. All discrepancies must be reported immediately to the Supervising Officer before proceeding.  
 © Copyright AHT Design

