




Proposed Rear Elevation 1:100

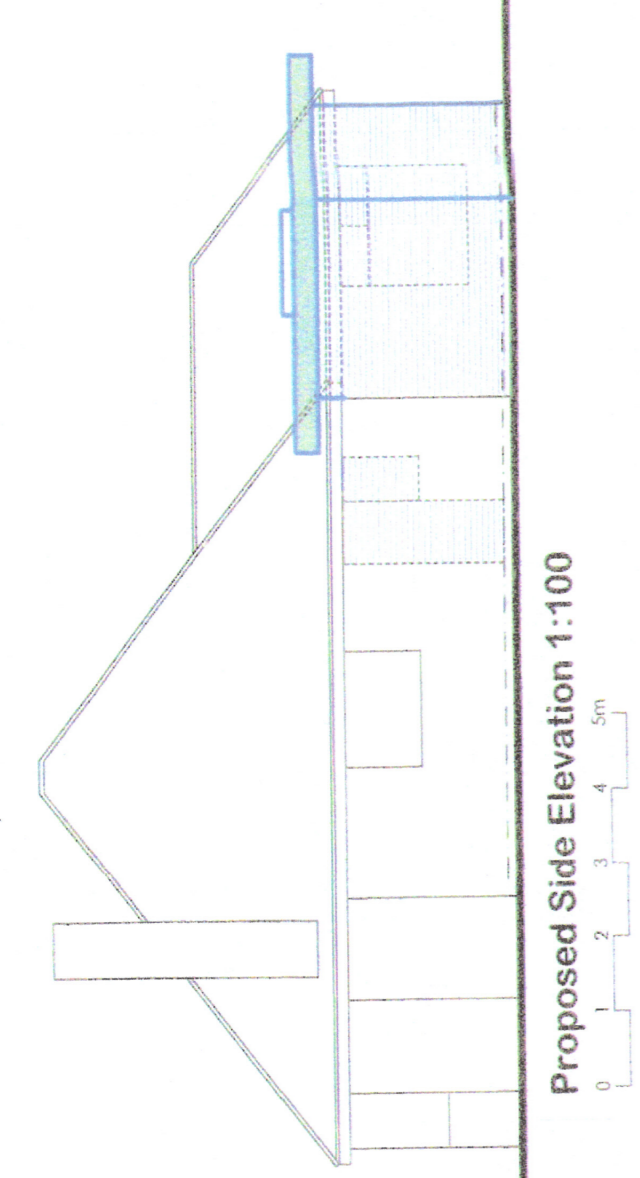


Proposed Side Elevation 1:100

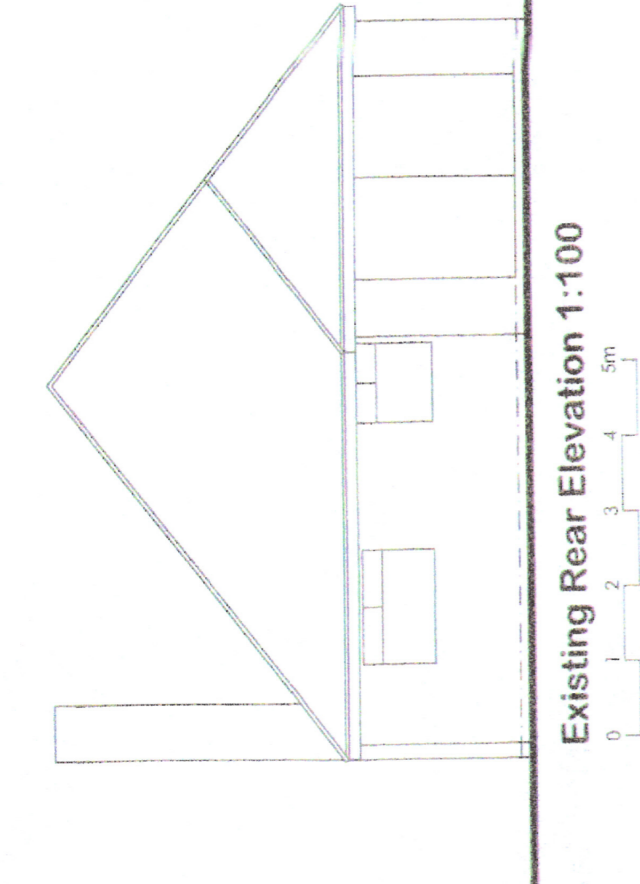


Existing Rear Elevation 1:100

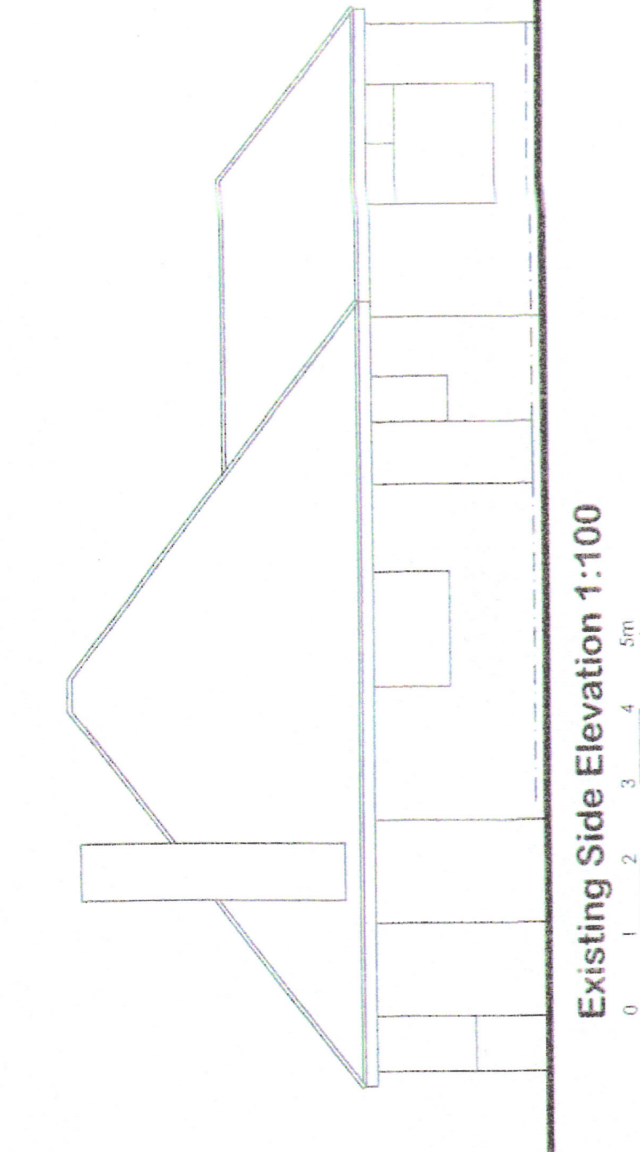

Existing Side Elevation 1:100

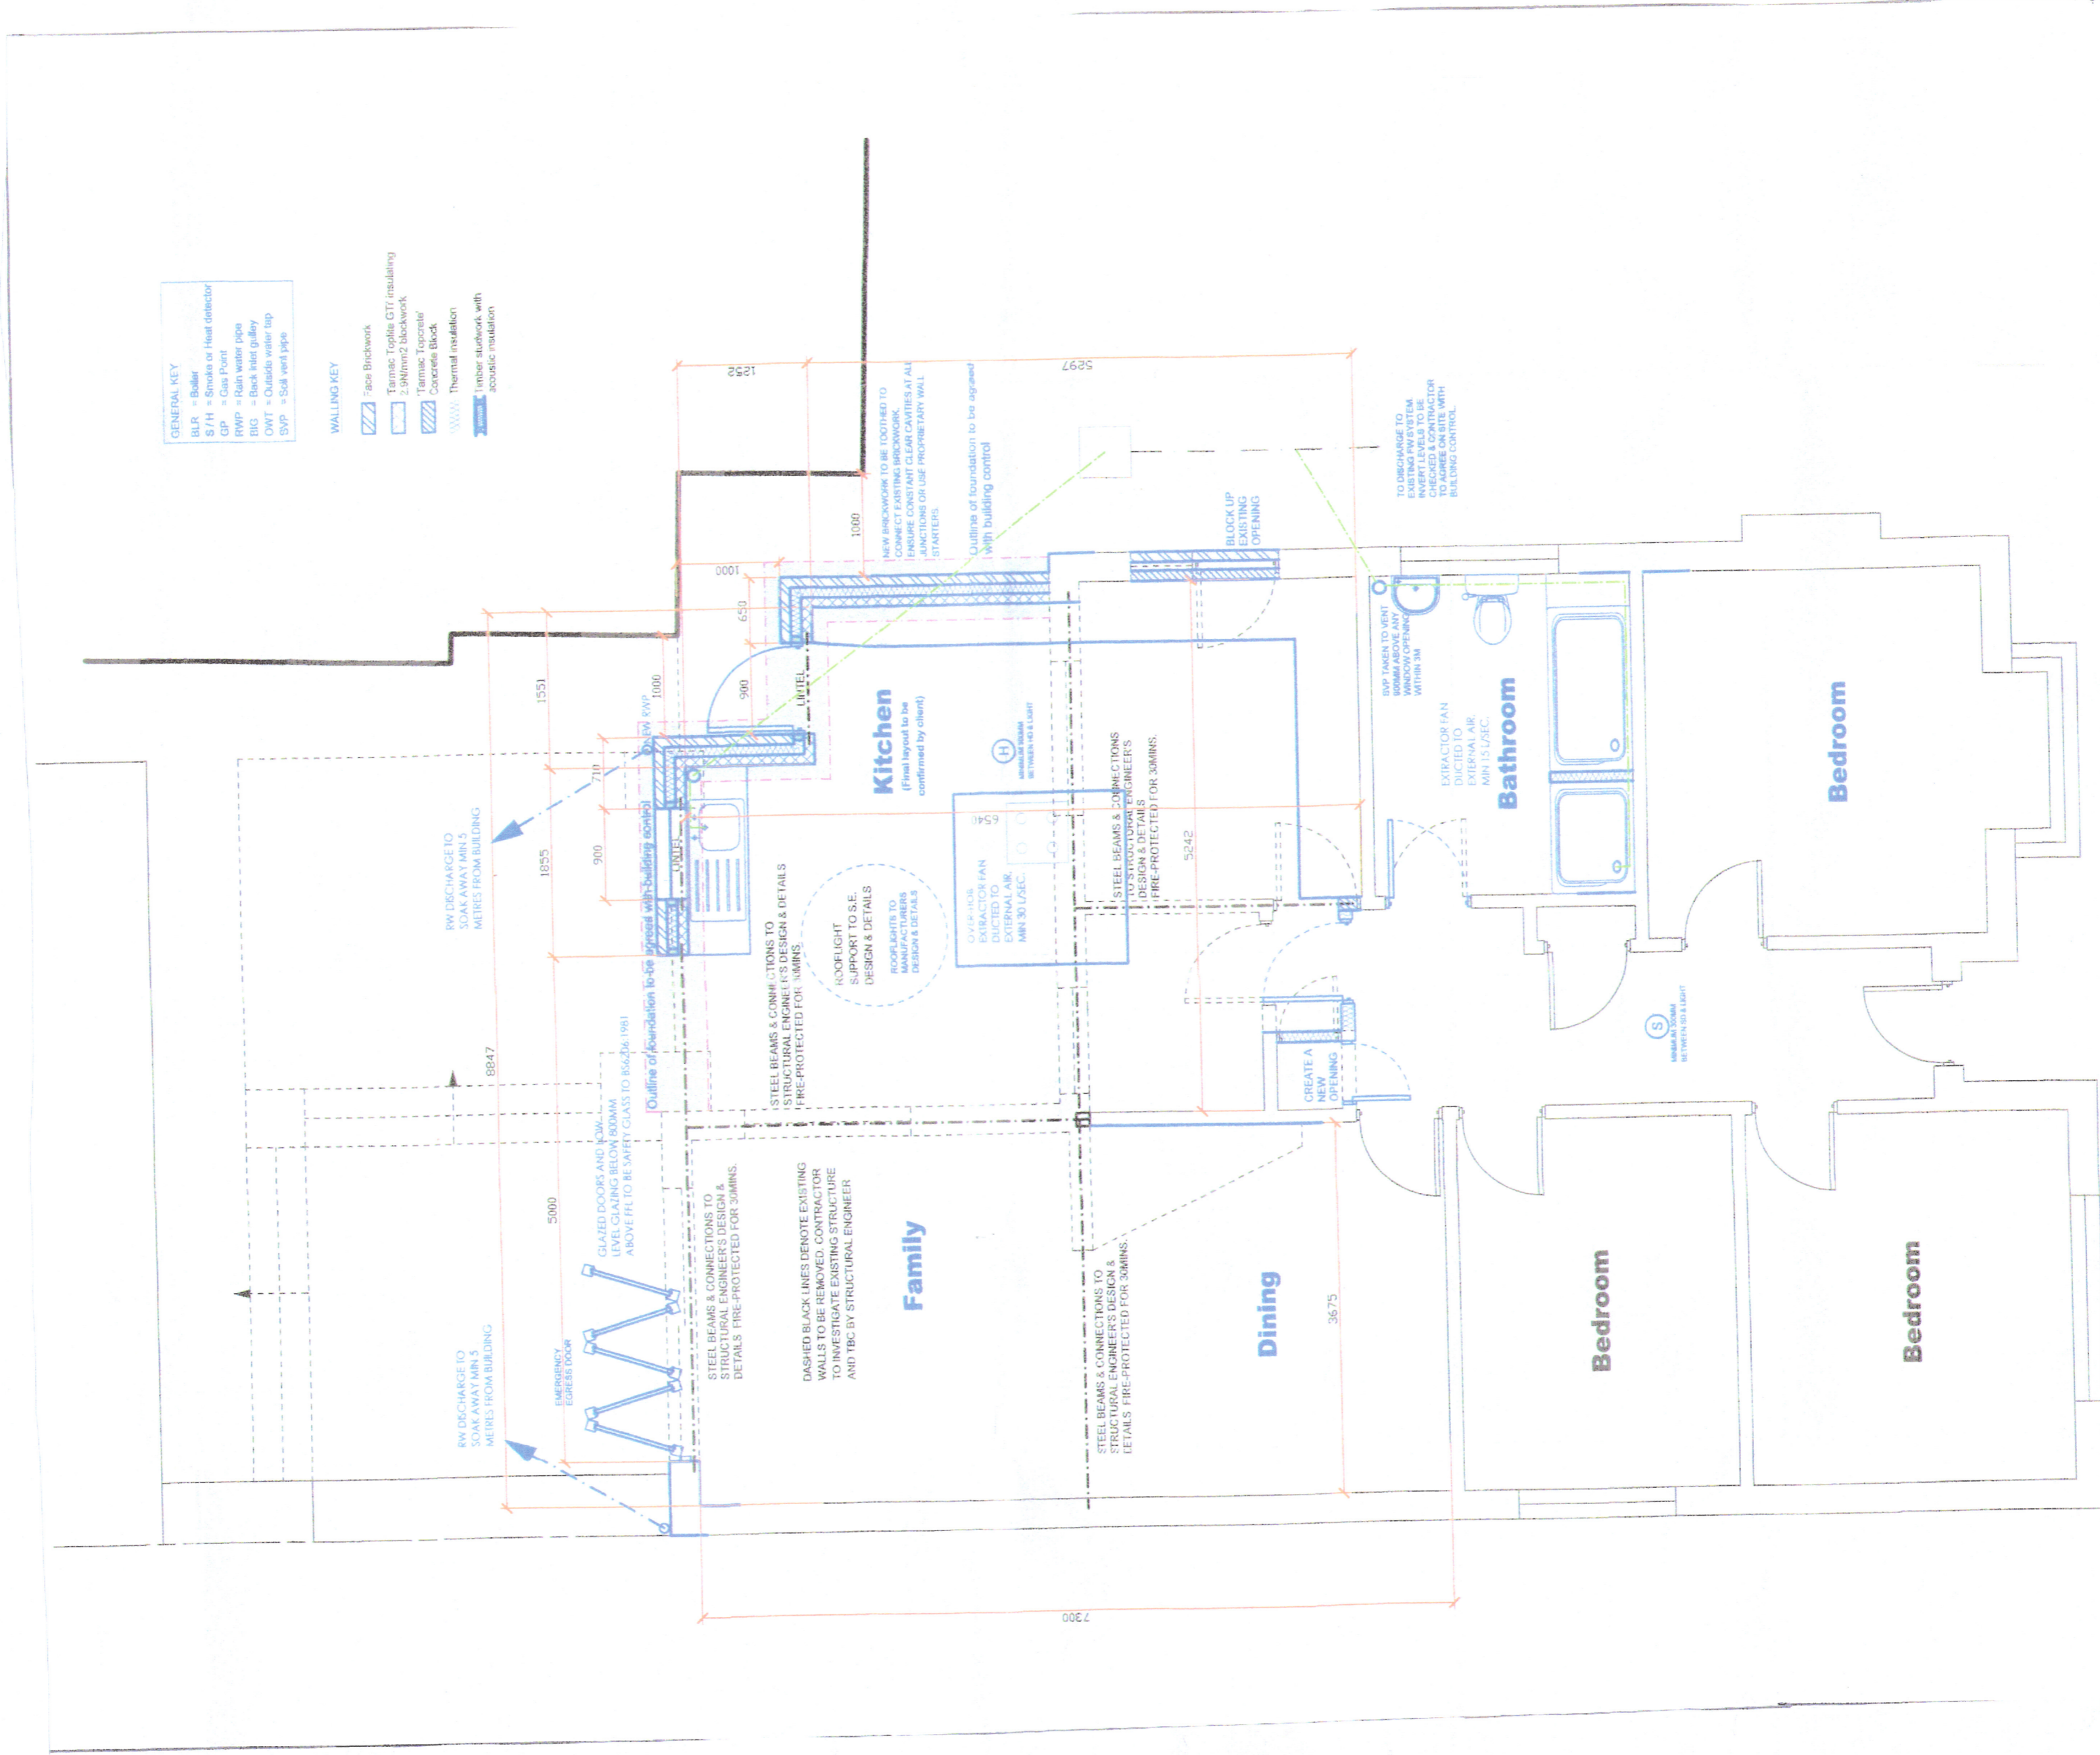

Existing Ground Floor Plan 1:50

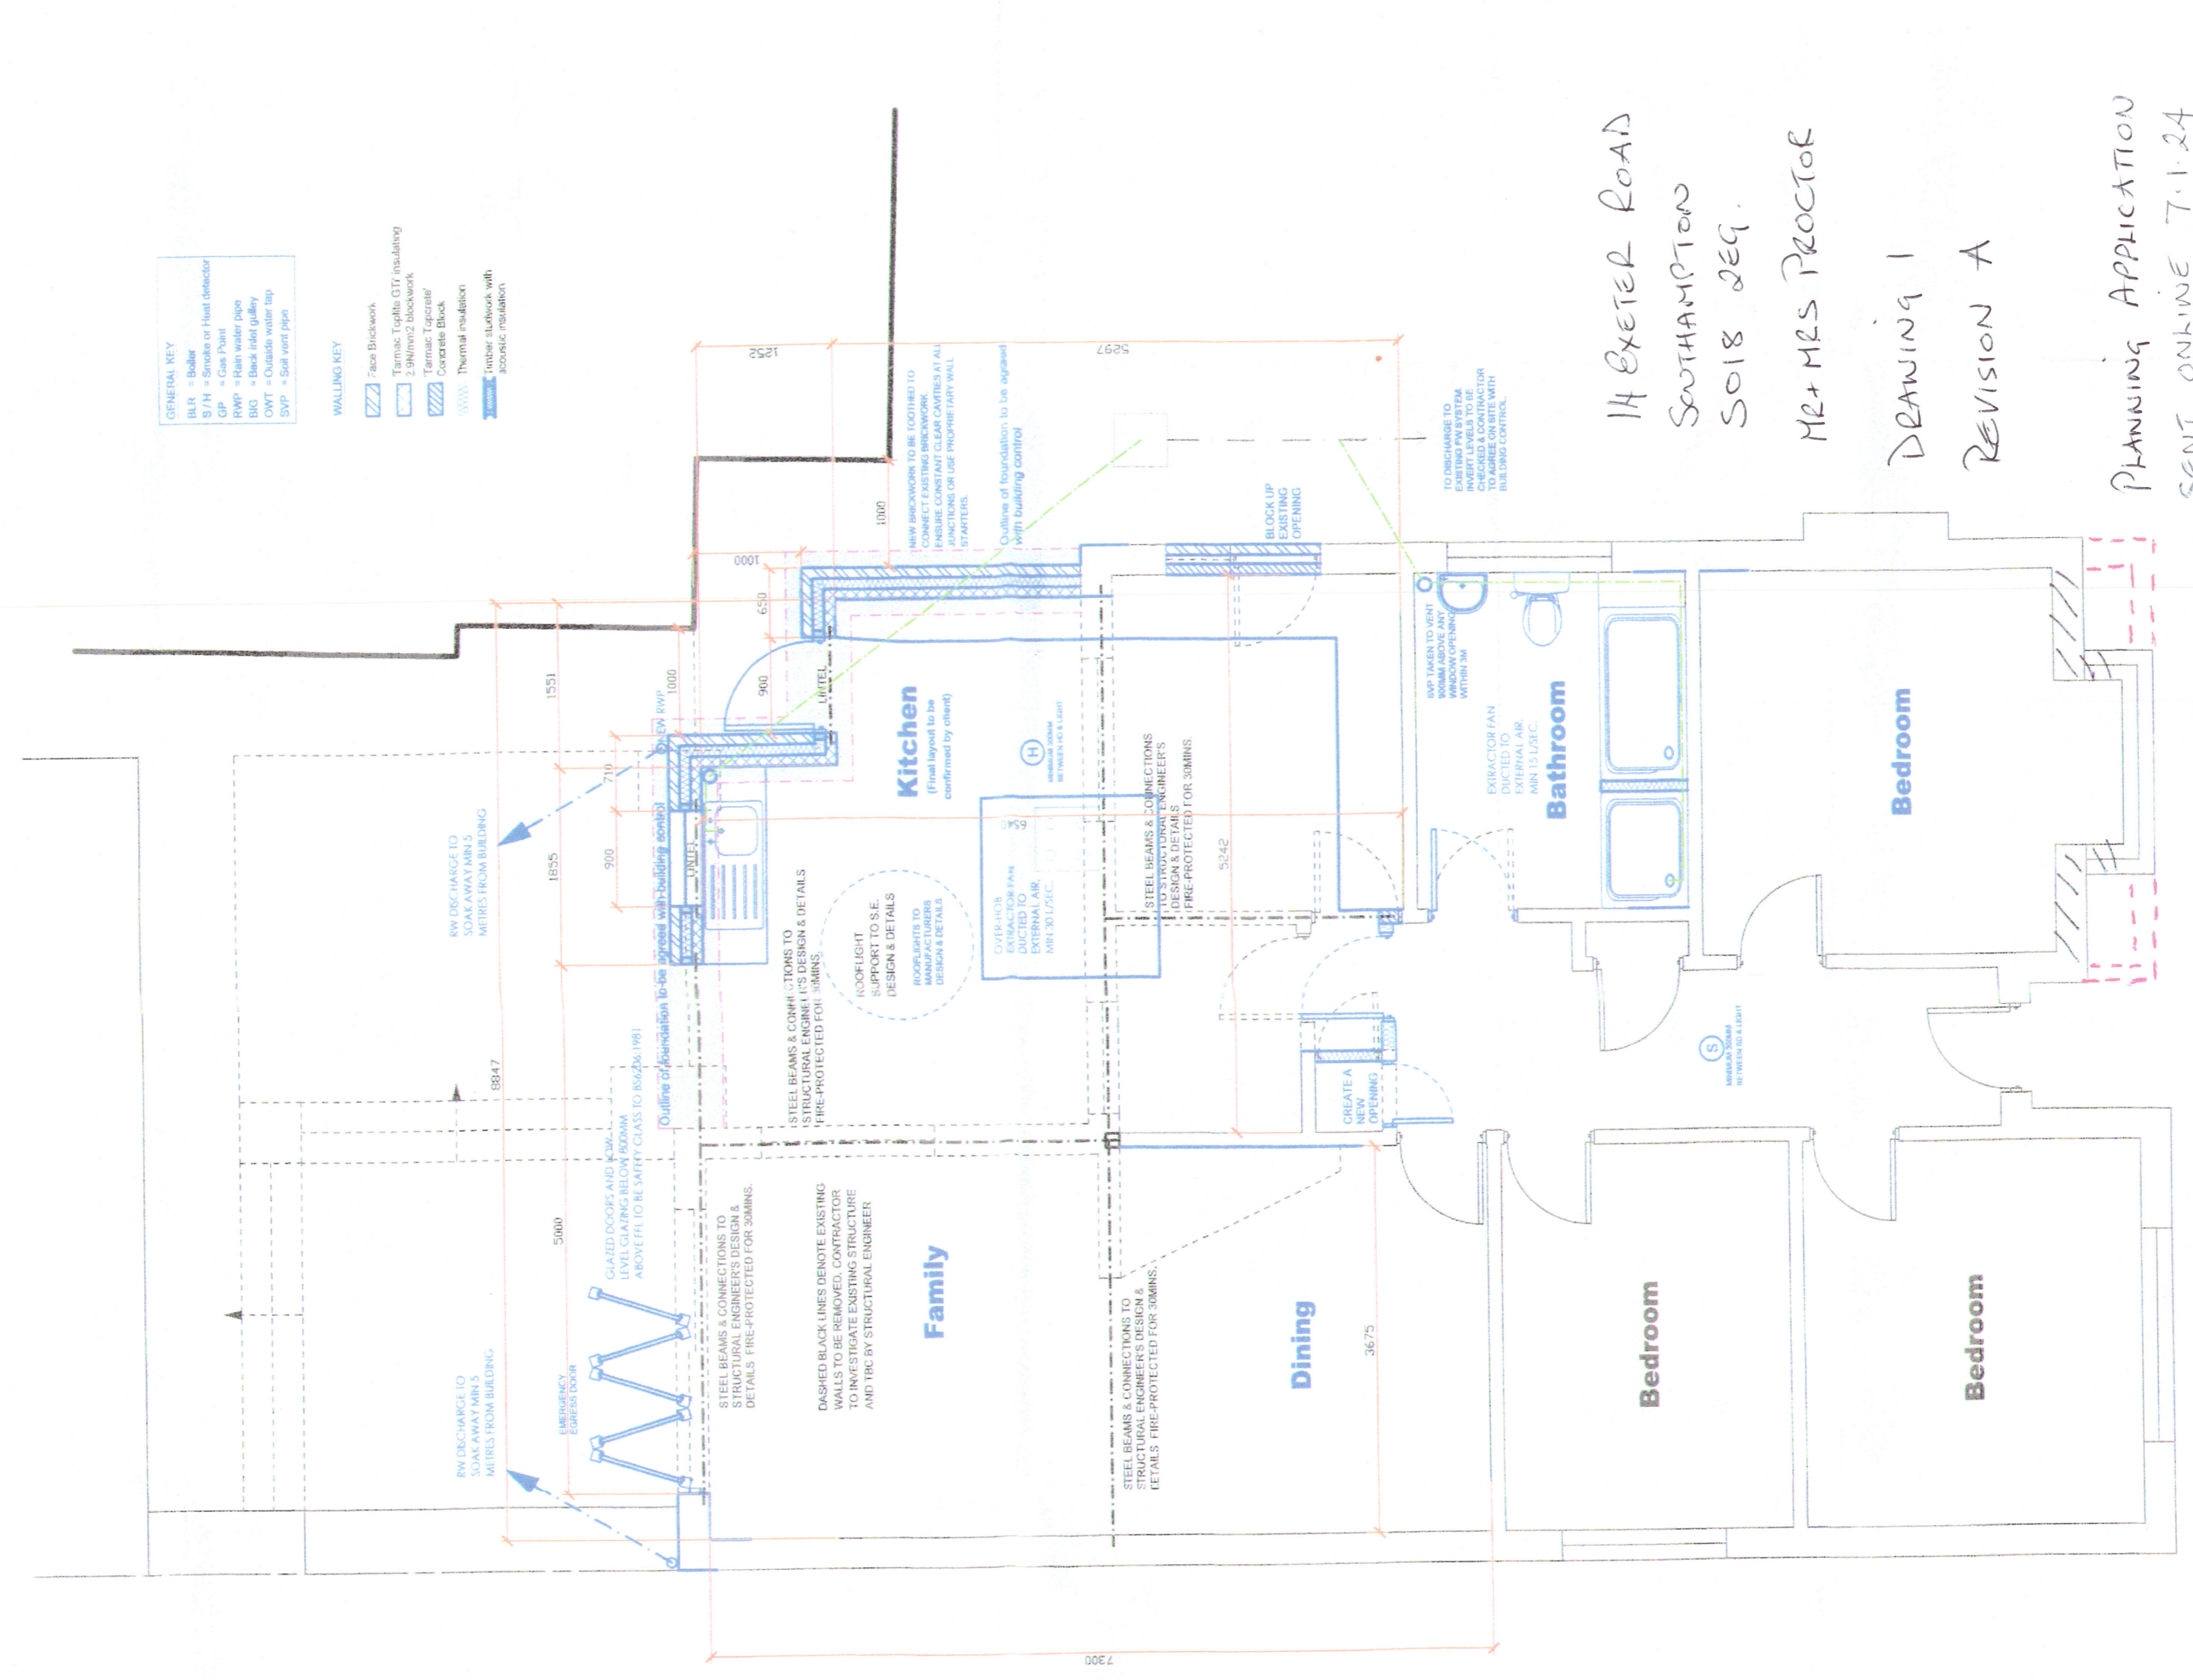

Proposed Ground Floor Plan 1:50

14 EXETER ROAD
 SOUTHAMPTON
 SO18 2EQ.
 MR & MRS PROCTOR
 DRAWING 1
 REVISION A

PLANNING APPLICATION
 SENT ONLINE 7.1.24
 CONTACT DETAILS
 MR & MRS PROCTOR
 07523762567