




West Elevation

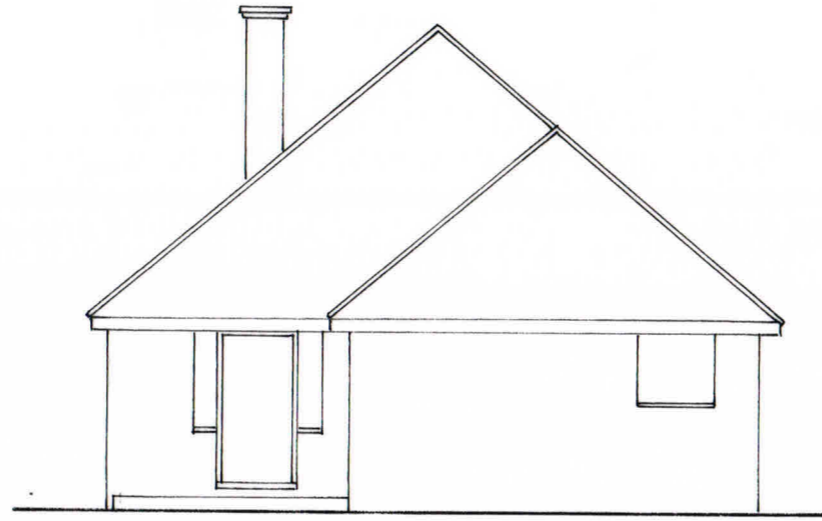


East Elevation

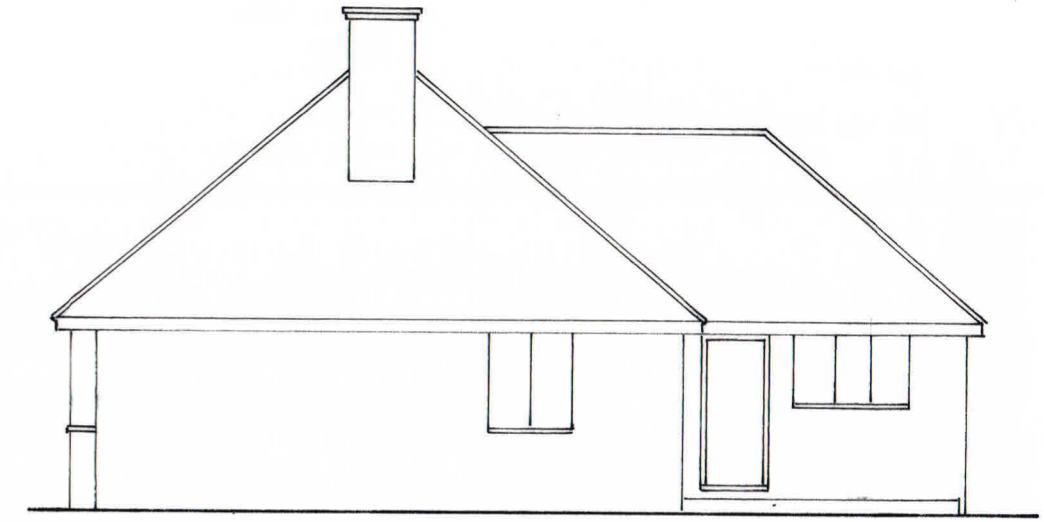

South Elevation

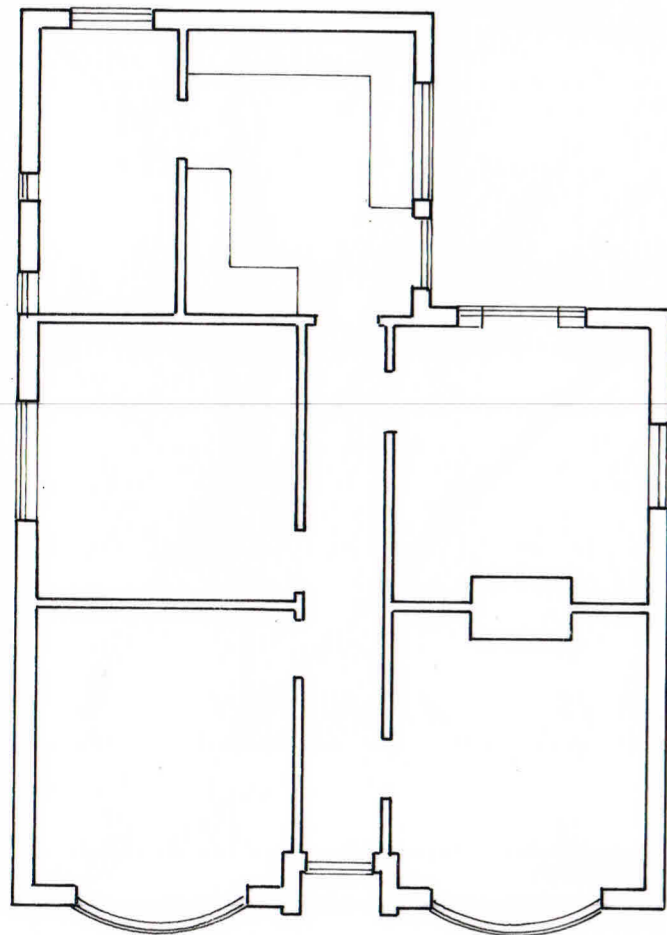

Plan

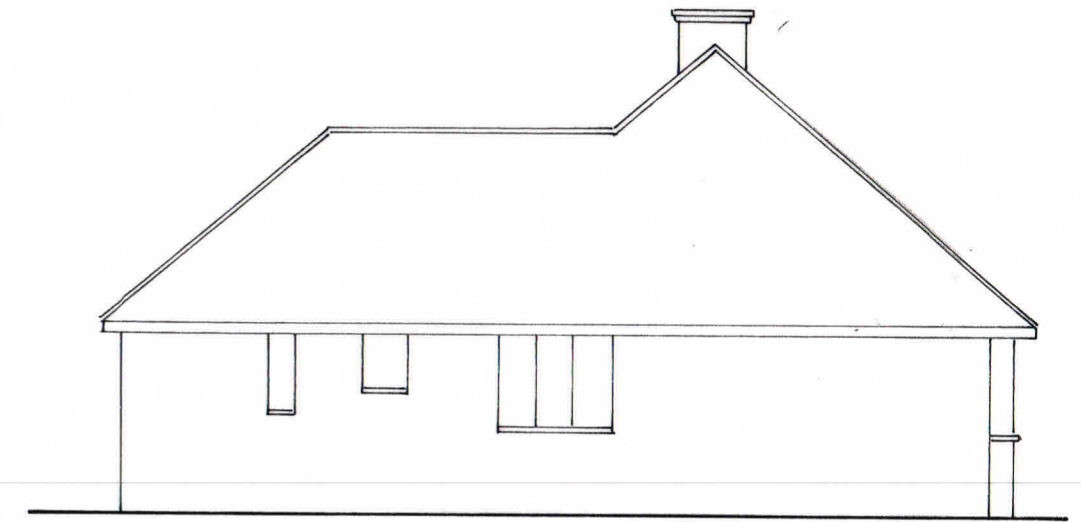

North Elevation

Existing Plan & Elevations
35 Kemps Lane, Beccles



Scale = 1:100

3SKL Pa
December 2023