



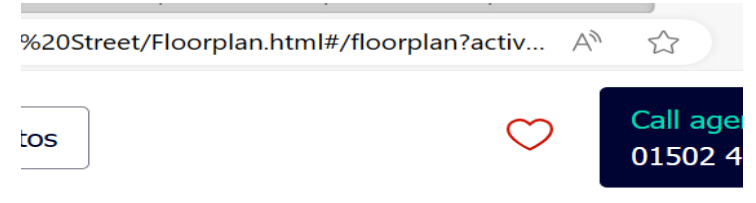

Existing rear window opening is approximately 120cm wide.

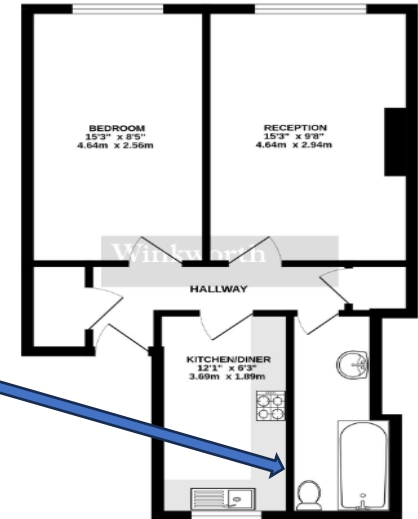

SECOND FLOOR
468 sq.ft. (43.5 sq.m.) approx.



Internal walls between kitchen and bathroom to be removed.

TOTAL FLOOR AREA: 468 sq.ft. (43.5 sq.m.) approx.
While every effort has been made to ensure the accuracy of the floorplan, we cannot be held responsible for any errors or omissions. This floor plan is for information only and should not be used as a basis for any legal proceedings. The floor plan is not to scale and is not a guarantee of area or accuracy. It is not to be used as a basis for any legal proceedings. ©2022

