




4 CASTLE ROAD COWES ISLE OF WIGHT PO31 7QY
VERTICAL PAINTED TIMBER SLIDING BOX SASH WINDOWS

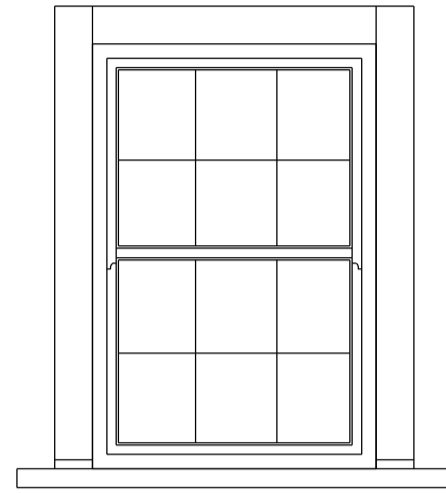


WINDOW 3
Second floor rear elevation

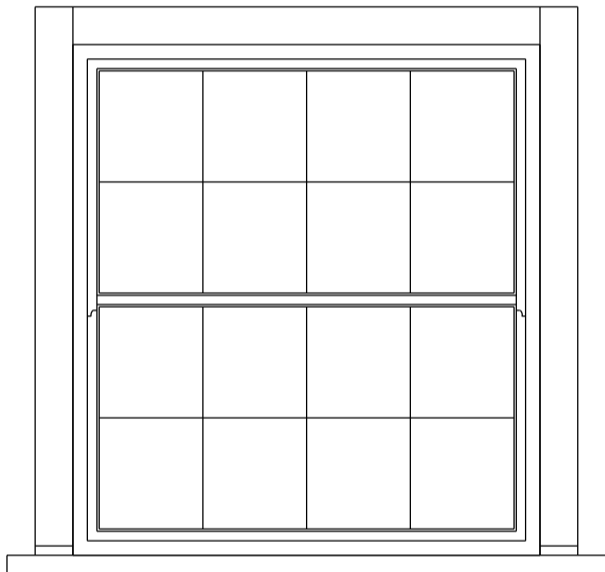


WINDOW 1
First floor front elevation

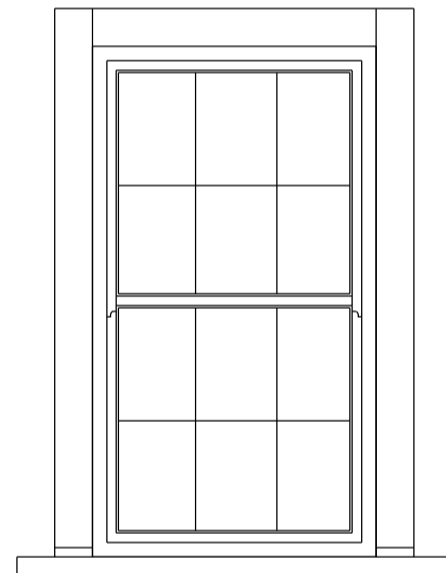

WINDOW 4
First floor rear elevation

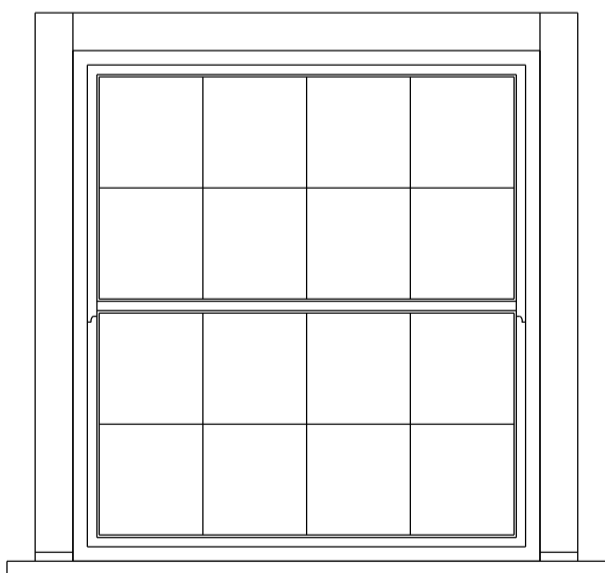

WINDOW 2
Ground floor front elevation

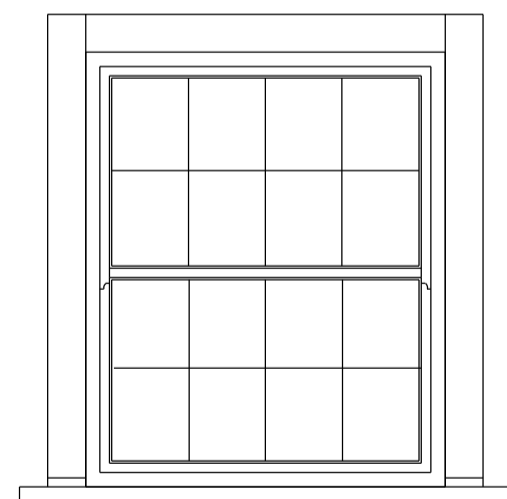

WINDOW 5
Ground floor rear elevation

