

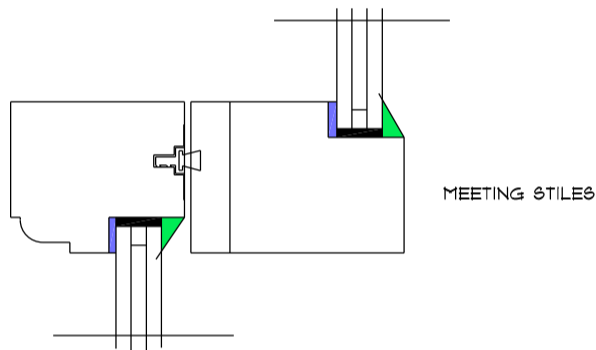
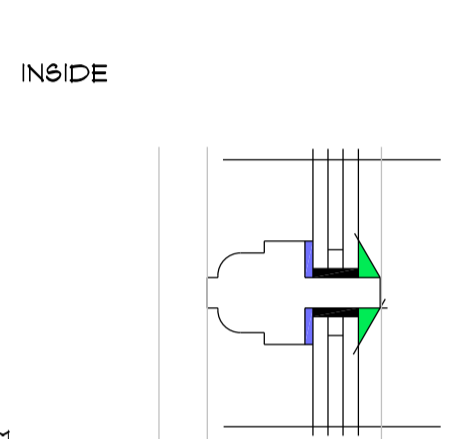
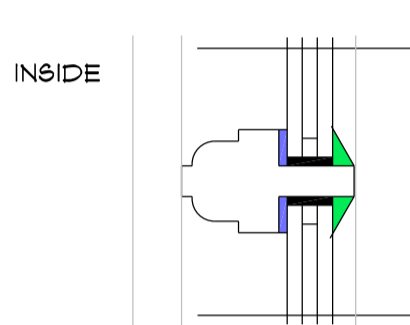
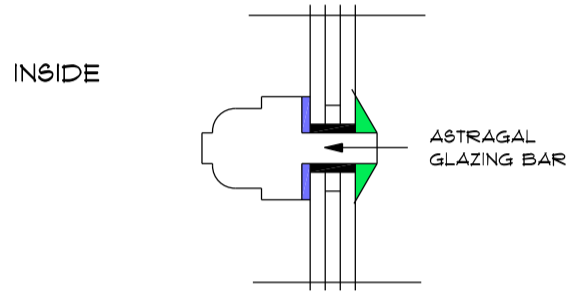
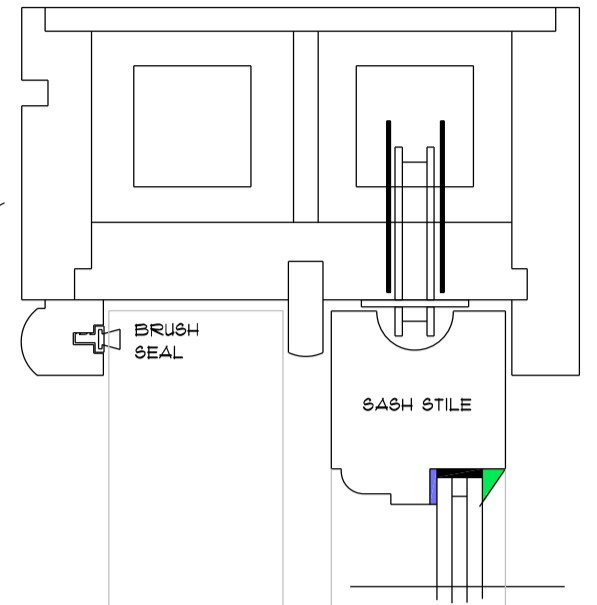
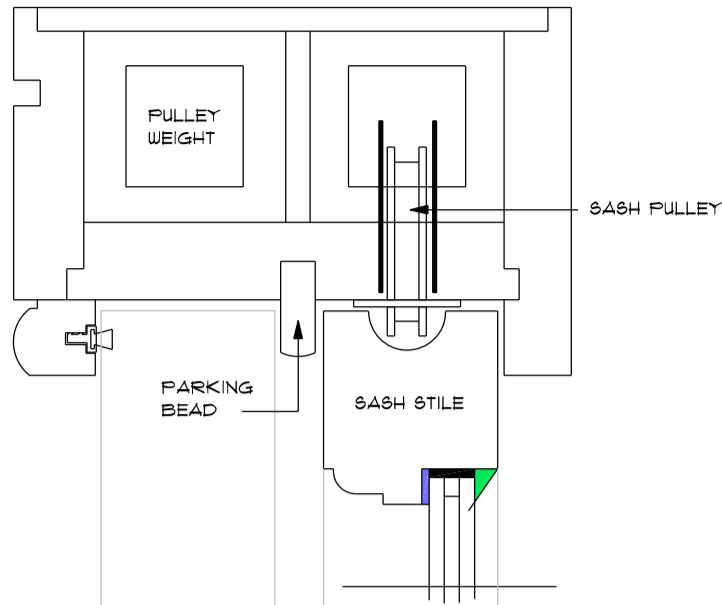
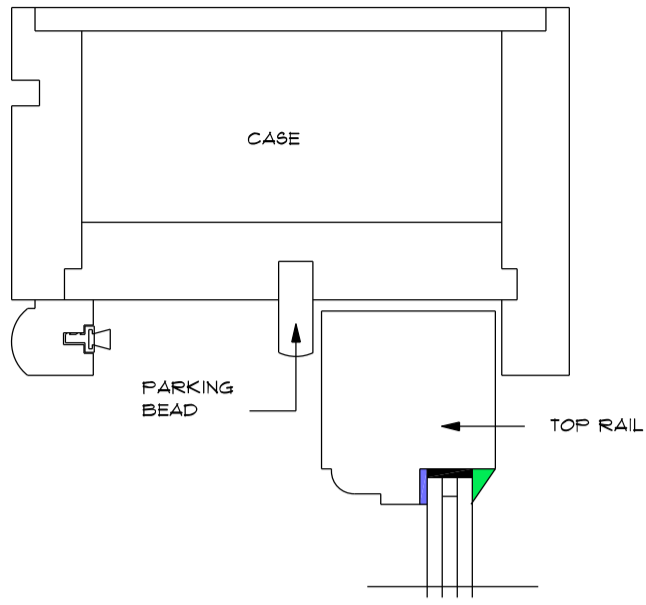
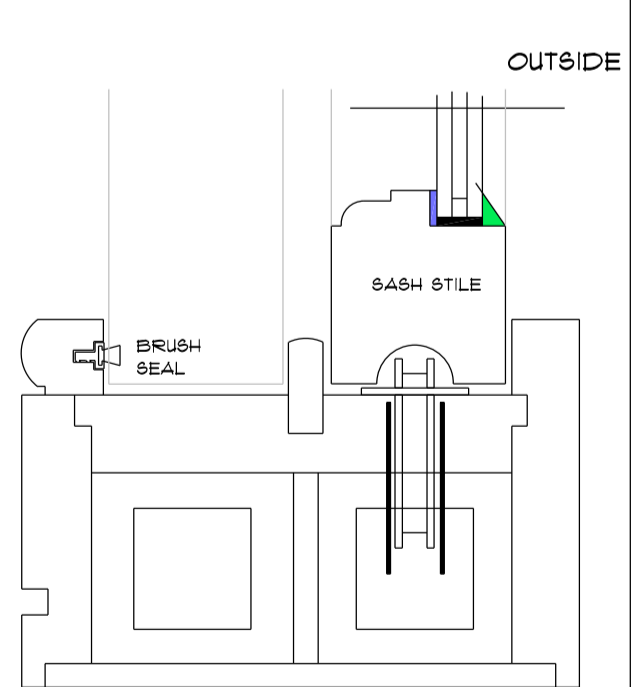
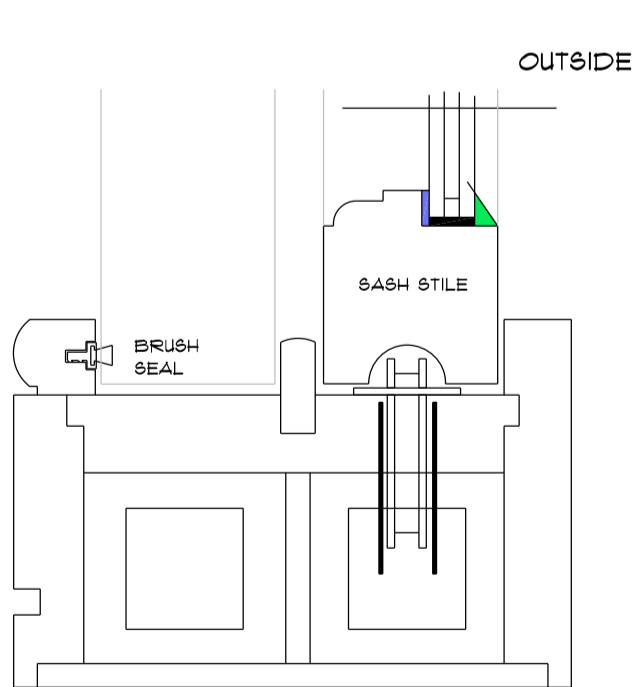


4 CASTLE ROAD COWES ISLE OF WIGHT PO31 7QY
 VERTICAL PAINTED TIMBER SLIDING BOX SASH WINDOWS

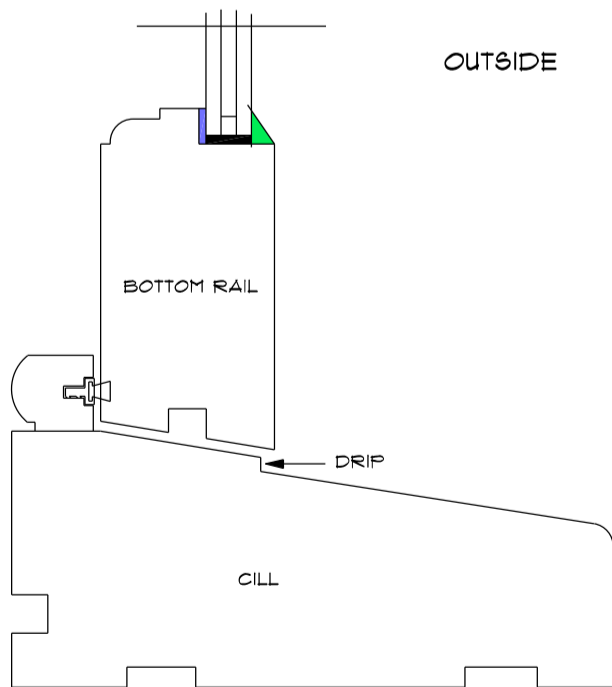

HERITAGE SLIM LITE 14MM
 DOUBLE GLAZED UNIT
 LOW E 6MM ARGON FILLED
 TOUGHENED BELOW 800MM
 (OFF FINISHED FLOOR)

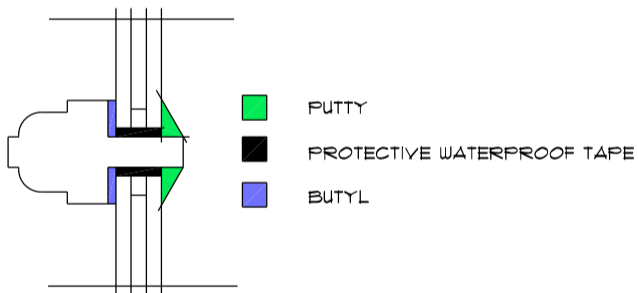

WINDOW 1 - 5
 HEAD MEETING STILES AND
 CILL DETAIL

WINDOW 1, 2 AND 5
 JAMB & ASTRAGAL DETAIL

WINDOW 3 AND 4
 JAMB & ASTRAGAL DETAIL

