




Use the existing bin store arrangement for the upper floor flats. Current the 2 x Euro bins can hold additional 240L for two additional dwellings.

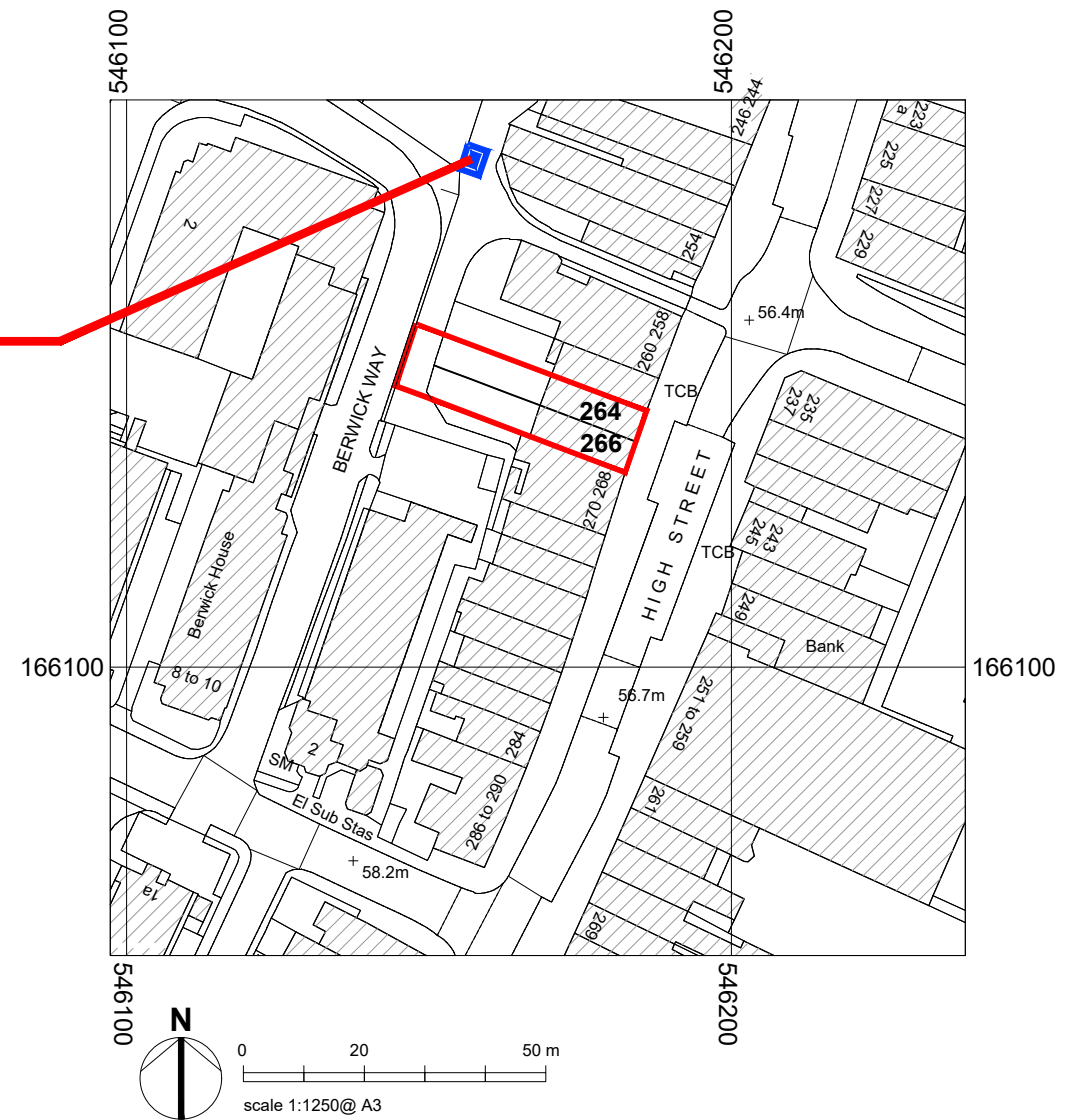

Proposed location for bin store (Location plan)

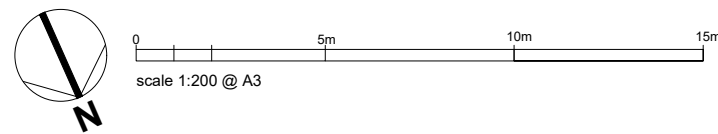

Cycle storage for 2nos bicycle.

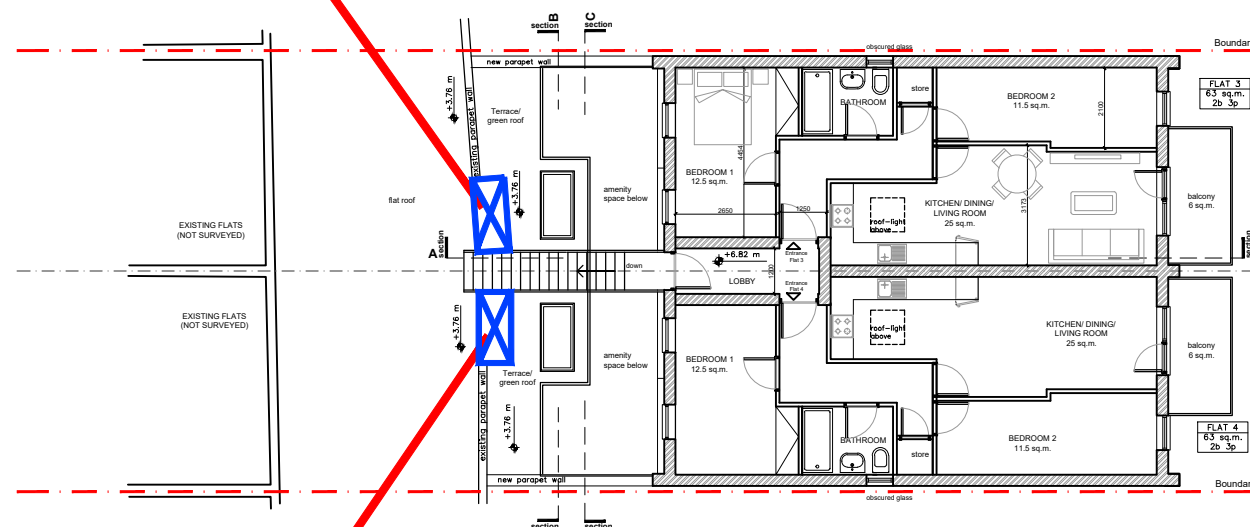

Cycle storage for 2nos bicycle.

Proposed bike storage location (second floor plan).

TITLE:  
266 High Street,  
Orpington,  
BR6 0NB

CLIENT:

DATE:  
October 2023

SCALE:  
1:200@A3  
1:1250@A3

DRAWING TITLE:  
Proposed bin and  
bike store location

DRAWING NO:  
PR 001

REVISION:  
Planning

HoC Studio Ltd.

5-7 Tanner Street,  
SE1 3LE, London  
Tel: 0208 133 7255

E-mail: info@hocarchitects.co.uk

