



1 IF IN DOUBT - ASK		
2 DO NOT SCALE OFF THIS DRAWING		
3 ALL DIMENSIONS ARE TO BE VERIFIED ON SITE BY THE CONTRACTOR AND ANY DISCREPANCIES REPORTED TO THE ARCHITECT BEFORE CONSTRUCTION		
4 THIS DRAWING IS TO REPLACE THE PREVIOUSLY ISSUED DRAWING		
5 COPYRIGHT OF THIS DRAWING REMAINS WITH THE ARCHITECT		
No.	Date	Revision
A	09/06/23	AMENDED KEY & NOTATION, AMENDED BOUNDARY, REMOVED BIN AREA DIAGRAM.

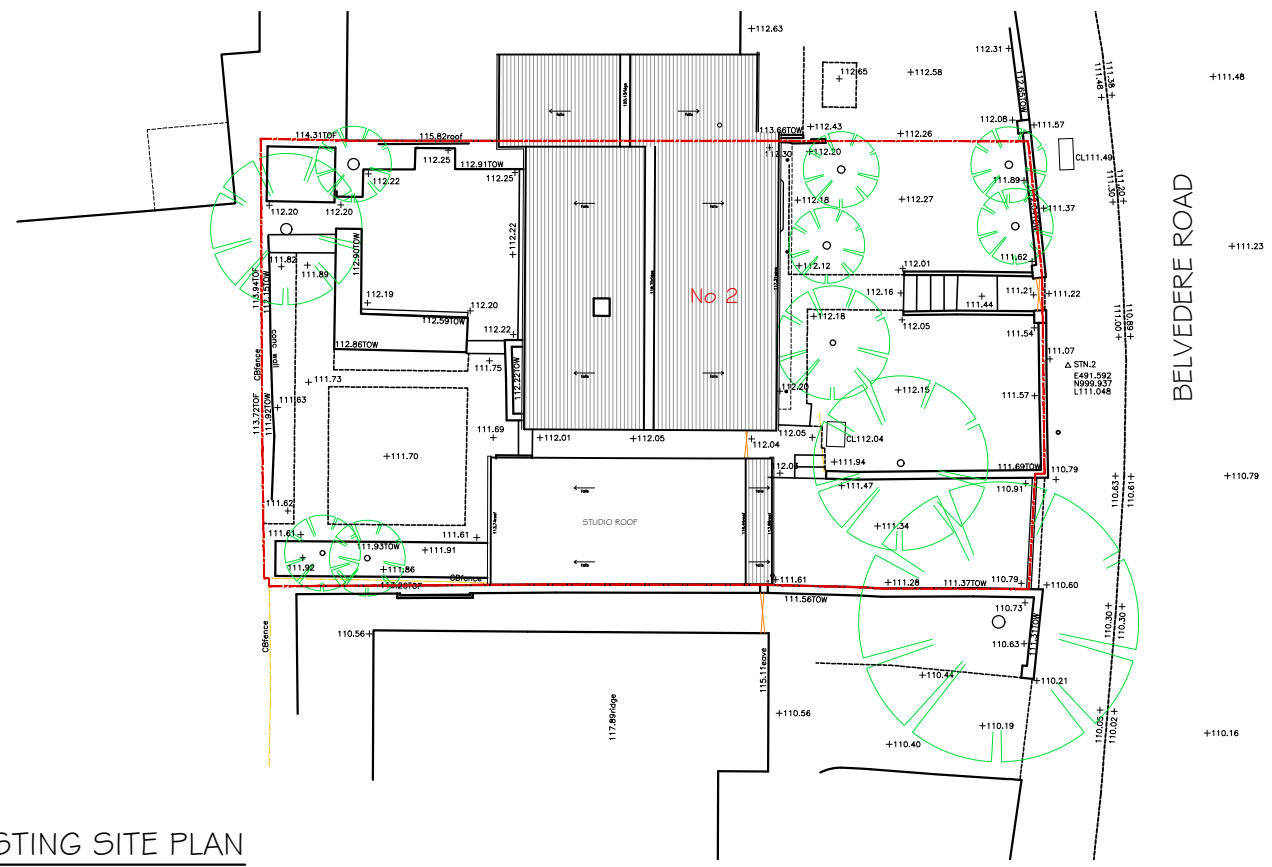

EXISTING SITE PLAN

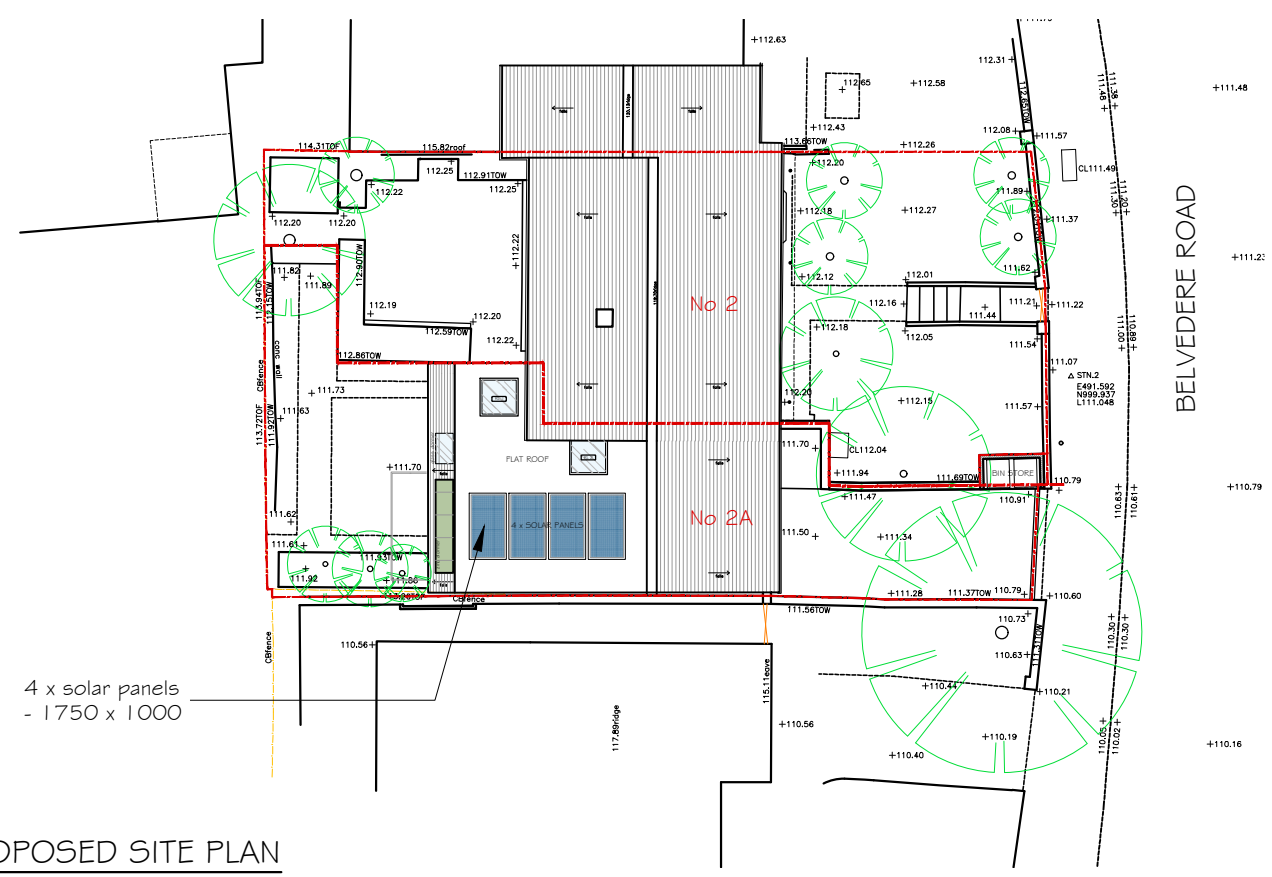

PROPOSED SITE PLAN



BELVEDERE ROAD

BELVEDERE ROAD

SITE BOUNDARY

BIN STORE

- APPROX. SIZE
1. DEPTH: 750mm
 2. HEIGHT: 1200mm
 3. WIDTH: 1500mm

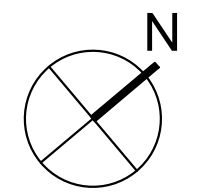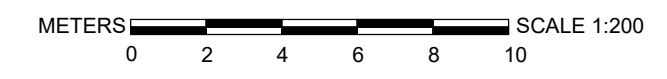

MITTELMAN ASSOCIATES LLP		
C22A PARK HALL ESTATE		
40 MARTELL ROAD LONDON SE21 8EN		
TEL 020 8766 6400 FAX 020 8655 7043		
e-mail: info@mittelman.co.uk		
ARCHITECTURE		
Stage:		
PLANNING		
Project:		
2 TUDOR PLACE, SE19 2HN		
Client:		
JULIE BURNELL		
Drawing Title:		
EXISTING VS. PROP. SITE PLAN		
Scale:	Project No.:	
1:200 @ A3	2023 - 820	
Date:	Drawing No.:	Rev.:
JUNE 2023	PL-01	A