


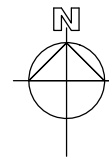

PROPOSED SITE PLAN
1:200@A4



SITE LOCATION PLAN
1:1250@A4



TIMBER SHED TO HOUSE 6 CYCLES WITH
VERTICAL HANGERS. 2000mm LONG x
1400mm DEEP x 2000mm HIGH.

Rev	Amendments	Date	Ints
Project REFURBISHMENT & ALTERATIONS TO 11 LOWFIELD ROAD STOCKPORT. SK2 6RW			
Drawing Title SITE LOCATION PLAN PROPOSED BLOCK SITE PLAN			
Drawn	MG	Checked	—
Date	DEC 2018	Scale	A3 1 : 100
Drawing No.	11LR/400/PL		Rev.