
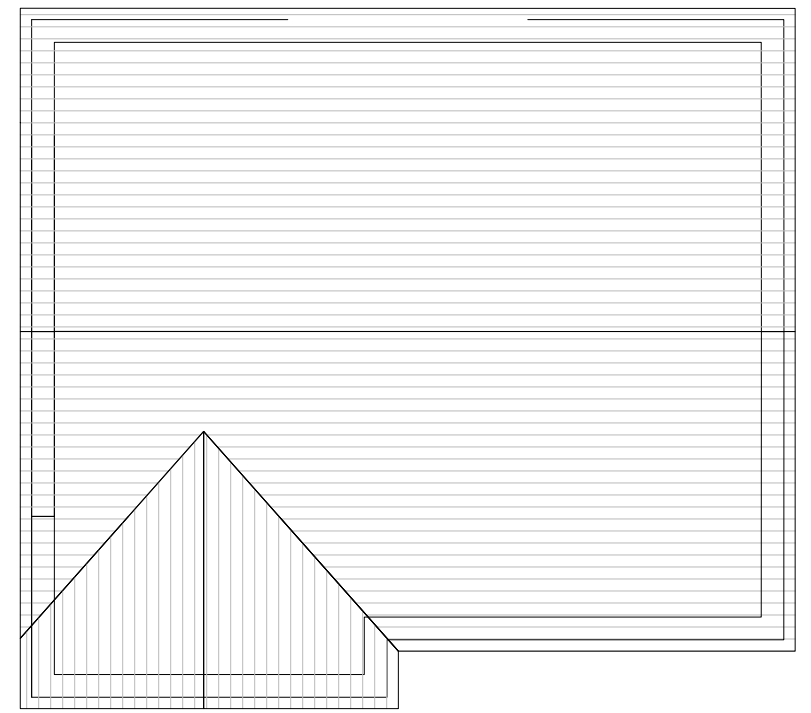
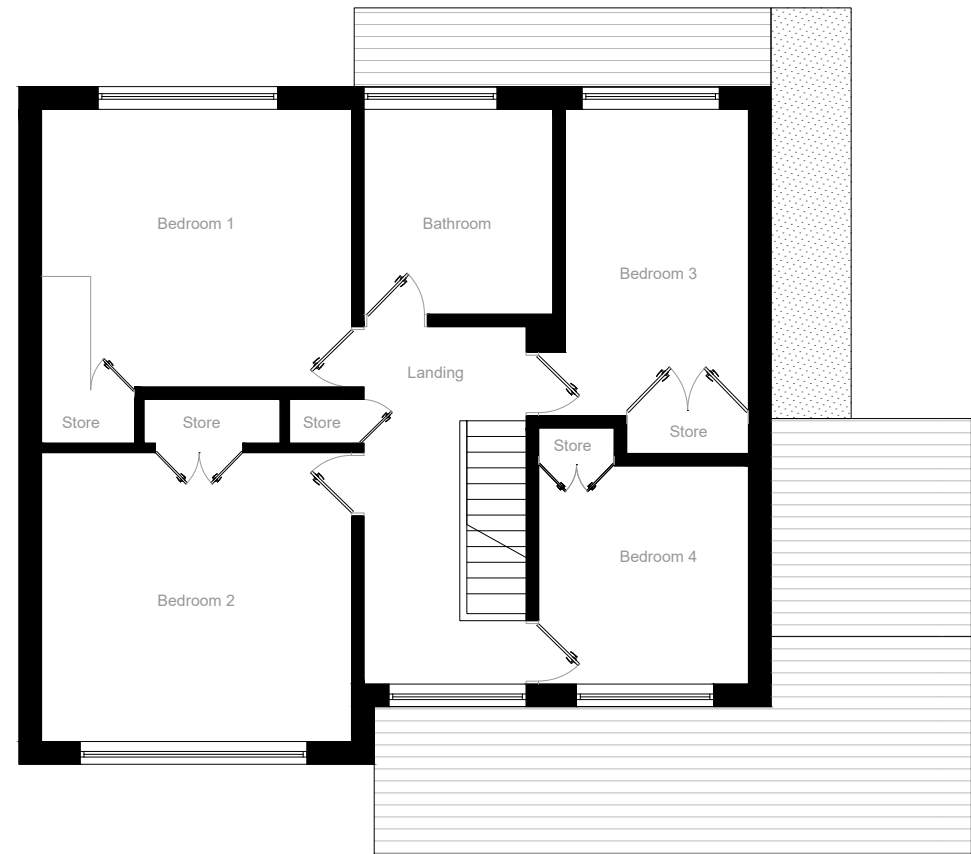



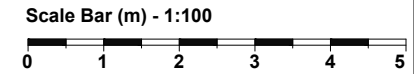
KEY PLAN (NTS)

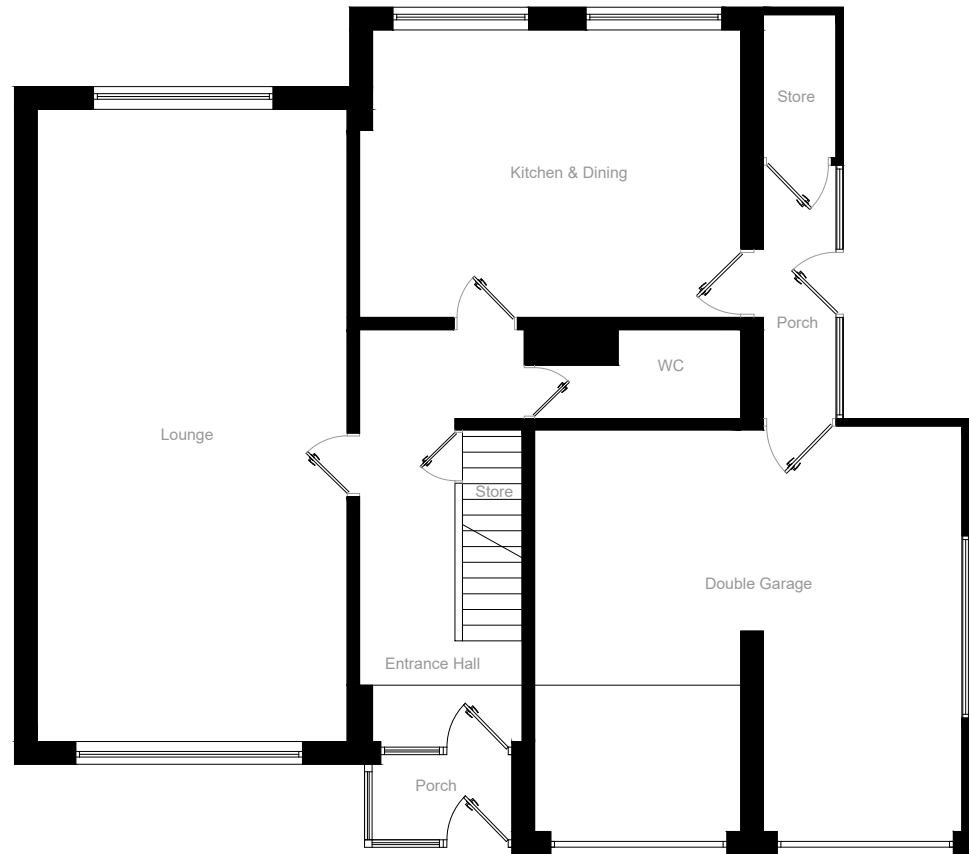

 EXISTING GROUND FLOOR

 EXISTING FIRST FLOOR

 EXISTING ROOF PLAN



- GENERAL NOTES:**
- 1 All boundaries, dimensions and levels are to be checked on site before construction and any discrepancies reported to the Architect / Designer.
  - 2 Partial Service: Any discrepancies with site or other information is to be advised to the Architect / Designer and direction and / or approval is to be sought before the implementation of the detail.
  - 3 Block and site plans are reproduced under license from the Ordnance Survey.
  - 4 Do not scale this drawing.
  - 5 For the purpose of coordination, all relevant parties must check this information prior to implementation and report any discrepancies to the Architect / Designer.

**KEY**  
 Existing Walls

CLIENT <b>Mr McGonagle</b>		DRAWING <b>Existing Plans</b>	
PROJECT <b>57 Leegate Road, Heaton Moor</b>		SCALE <b>1:100</b>	PAPER SIZE <b>A3</b>
		DATE <b>07/11/23</b>	DRAWN BY
		DRAWING No. <b>PD002</b>	REVISION <b>A</b>
<b>A ISSUED FOR PLANNING</b>		22.12.23	DRAWING STATUS <b>PLANNING</b>
REV	DESCRIPTION	DATE	