


SECTION AT B WITH BLUE FASCIA (SCALE-1:10)

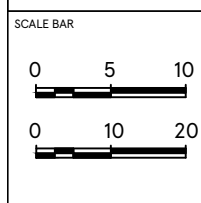

SCALE	DATE
1:10/1:2 @A2	02-11-2023
CHECKED BY	
DRAWN BY	MOHAMMED AFLAH K H

STORE TYPE	FASCIA DETAILS
TYPE	TYPICAL DETAIL
CONTENT	TIMBER PANEL_NON ILLUMINATION BLUE FASCIA

TESCO
 FEASIBILITY PLANNING
 STORE PLANNING DEPARTMENT
 PROPERTY SERVICES
 HIGHWOODS BUILDING, KESTRAL WAY
 WELWYN GARDEN CITY, HERTFORDSHIRE AL7 1GB UK
 TELEPHONE : 01707 395150
THE COMPANY IS NOT RESPONSIBLE FOR THE CONTENTS OF THIS PUBLICATION.
 ALL RIGHTS ARE RESERVED. NO PART OF THIS PUBLICATION MAY BE REPRODUCED OR TRANSMITTED IN ANY FORM OR BY ANY MEANS, ELECTRONIC OR MECHANICAL, INCLUDING PHOTOCOPYING, RECORDING, OR BY ANY INFORMATION STORAGE AND RETRIEVAL SYSTEM, WITHOUT THE WRITTEN PERMISSION OF TESCO STORES LIMITED.