





SIGN 4
 New non-illuminated timber fascia panel to be painted, Blue RAL 5005, 30% Gloss with Brown Arizona Oak woodtex strip to base.

SIGN 3
 New Plain Frosting to be applied.

SIGN 5
 Store Directory, glazing vinyl to be applied internally. Blue Ref : TRU 35-A7

SIGN 2
 New pinned off externally illuminated Acrylic letters with 'Tesco' in opal 030 Avery 4509 Red 431, And Express & blips in Opal 030- Avery 5600 LD/082A blue acrylic letters fixed on timber panel.

SIGN 1
 New non-illuminated timber fascia panel to be painted, Blue RAL 5005, 30% Gloss with Brown Arizona Oak woodtex strip to base. Store Address and Est. year vinyl lettering applied to new fascia.

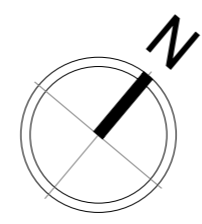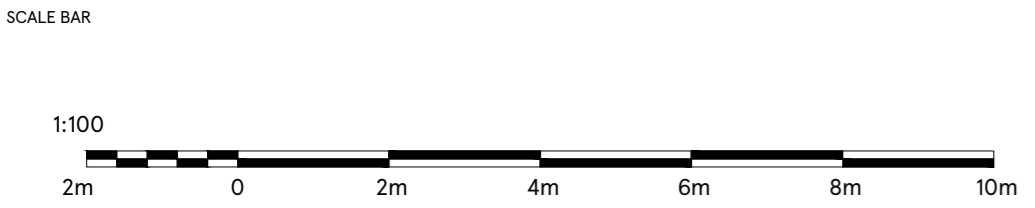

DRAWING NO
 02_6518_02C

SCALE
 1:100@A2

DATE
 17.10.2023

CHECKED BY
 DEEKSHA

DRAWN BY
 MOHAMMED AFLAH K H

STORE TYPE
 EXPRESS

STORE NAME
 PICCADILLY YORK

CONTENT
 PROPOSED PLAN_ADV

TESCO
 FEASIBILITY PLANNING
 STORE PLANNING DEPARTMENT
 PROPERTY SERVICES
 HIGHWOODS BUILDING, KESTRAL WAY
 WELWYN GARDEN CITY, HERTFORDSHIRE, AL7 1GB UK
 TELEPHONE : 01707 395150

THE COPYRIGHT AND ALL OTHER RIGHTS IN AND RELATING TO THE PUBLICATION BELONG TO AND ARE THE SOLE PROPERTY OF TESCO STORES LIMITED. ALL RIGHTS ARE RESERVED. NEITHER THE WHOLE NOR ANY PART OF THIS PUBLICATION MAY BE REPRODUCED OR TRANSMITTED IN ANY FORM OR BY ANY ELECTRONIC OR MECHANICAL MEANS INCLUDING PHOTOCOPIING AND RECORDING OR FROM ANY RETRIEVAL SYSTEM WITHOUT THE PRIOR WRITTEN LICENCE FROM THE OWNER. ©1997 TESCO STORES LIMITED