




SIGN 1
4400x600 mm

New non-illuminated timber fascia panel to be painted, Blue RAL 5005, 30% Gloss with Brown Arizona Oak woodtex strip to base. Store Address and Est. year vinyl lettering applied to new fascia. Ht: 100mm

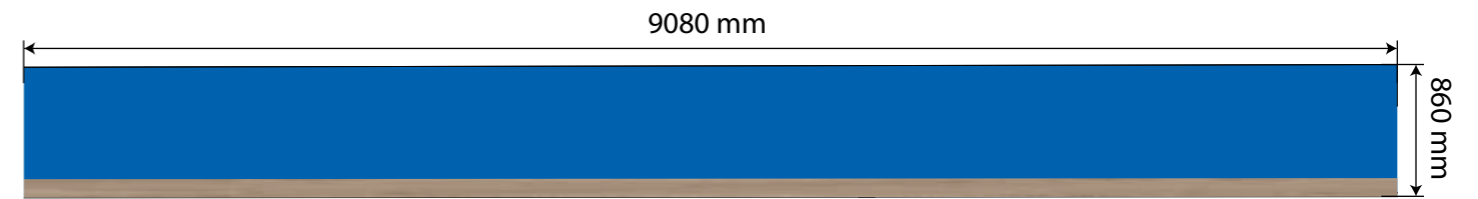


SIGN 3
9080x860 mm

New non-illuminated timber fascia panel to be painted, Blue RAL 5005, 30% Gloss with Brown Arizona Oak woodtex strip to base.




SIGN 2
4050x860 mm

New pinned off externally illuminated Acrylic letters with 'Tesco' in opal 030 Avery 4509 Red 431, And Express & blips in Opal 030- Avery 5600 LD/082A blue acrylic letters fixed on timber panel.

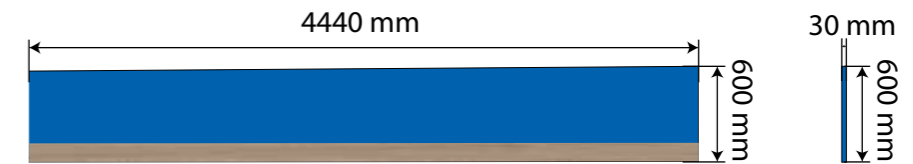

SIGN 4
4440x600 mm

New non-illuminated timber fascia panel to be painted, Blue RAL 5005, 30% Gloss with Brown Arizona Oak woodtex strip to base.

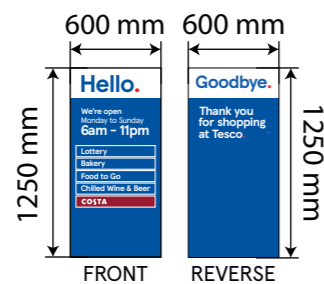

SIGN 5
600x1250 mm

Store Directory, glazing vinyl to be applied internally. Blue Ref : TRU 35-A7




SIGN 6
2500x1120 mm

New Plain frosting to be applied.

SCALE BAR

1:50

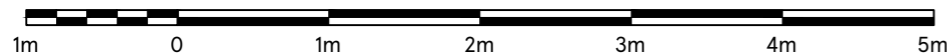

DRAWING NO
03_6518_03C

SCALE
1:50@A3

CHECKED BY
DEEKSHA

DRAWN BY
MOHAMMED AFLAH K H

DATE
17.10.2023

STORE TYPE
EXPRESS

STORE NAME
PICCADILLY YORK

CONTENT
PROPOSED SIGNAGE_ADV

TESCO

FEASIBILITY PLANNING
STORE PLANNING DEPARTMENT
PROPERTY SERVICES
HIGHWOODS BUILDING, KESTREL WAY
WELWYN GARDEN CITY, HERTFORDSHIRE, AL7 1GB UK
TELEPHONE : 01707 395150

THE COPYRIGHT AND ALL OTHER RIGHTS IN AND RELATING TO THIS PUBLICATION BELONG TO AND ARE THE SOLE PROPERTY OF TESCO STORES LIMITED. ALL RIGHTS ARE RESERVED. NEITHER THE WHOLE NOR ANY PART OF THIS PUBLICATION MAY BE REPRODUCED OR TRANSMITTED IN ANY FORM OR BY ANY ELECTRONIC OR MECHANICAL MEANS INCLUDING PHOTOCOPIING AND RECORDING OR FROM ANY RETRIEVAL SYSTEM WITHOUT THE PRIOR WRITTEN LICENCE FROM THE OWNERS © 2023 TESCO STORES LIMITED.