

Existing wall

Trough light

Letters Fret-cut from 2mm aluminum stoved , letters to be spaced off panel via studs & colour coded spacers

Timber panel

Trough Light install for external illuminaton

Letters Fret cut from 2mm aluminum stoved

Leters Spaced off panel via Suitable Spacers and Fixing

Timber panel

Existing holes to be used for installing fascia


*Text Height as Indicated in Elevation*

PART DETAIL @ FASCIA (SCALE-1:2)

OUTSIDE THE STORE

INSIDE THE STORE

SECTION AT A WITH TESCO BRANDING FASCIA (SCALE-1:10)

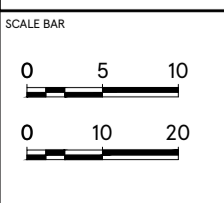

|              |            |
|--------------|------------|
| SCALE        | DATE       |
| 1:10/1:2 @A2 | 12.08.2021 |
| CHECKED BY   |            |
| ANDY HORWOOD |            |
| DRAWN BY     |            |
| SAISREE      |            |

|            |   |
|------------|---|
| STORE TYPE | FASCIA DETAILS  |
| TYPE       | TYPICAL DETAIL  |
| CONTENT    | FRET CUT LETTERS ON TIMBER PANEL _EXTERNAL ILLUMINATION |

**TESCO**  
 FEASIBILITY PLANNING  
 STORE PLANNING DEPARTMENT  
 PROPERTY SERVICES  
 HIGHWOODS BUILDING, KESTRAL WAY  
 WELWYN GARDEN CITY, HERTFORDSHIRE AL7 1GB UK  
 TELEPHONE : 01707 395150  
THE COPYRIGHT AND ALL OTHER RIGHTS ARE RESERVED BY TESCO STORES LIMITED. ALL RIGHTS ARE RESERVED. NOTHING IN THIS DOCUMENT IS TO BE CONSIDERED AS AN OFFER OF ANY SERVICE OR PRODUCT. THE INFORMATION IS FOR INFORMATION ONLY AND DOES NOT CONSTITUTE AN OFFER OF ANY SERVICE OR PRODUCT. THE INFORMATION IS FOR INFORMATION ONLY AND DOES NOT CONSTITUTE AN OFFER OF ANY SERVICE OR PRODUCT.