




REAR ELEVATION (EXISTING)

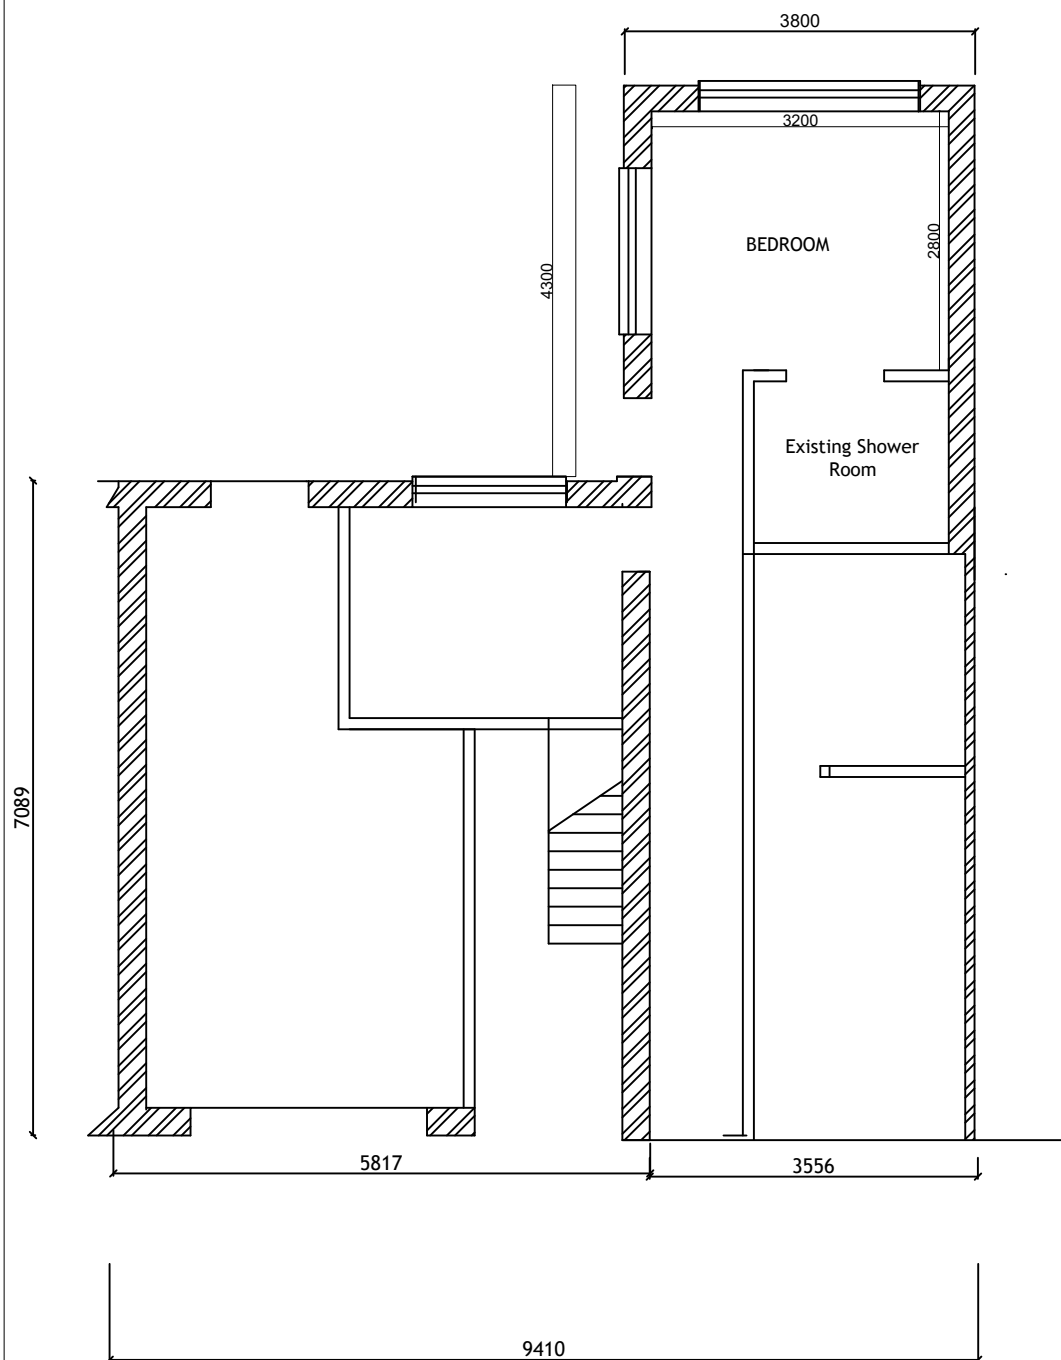

REAR ELEVATION (PROPOSED)

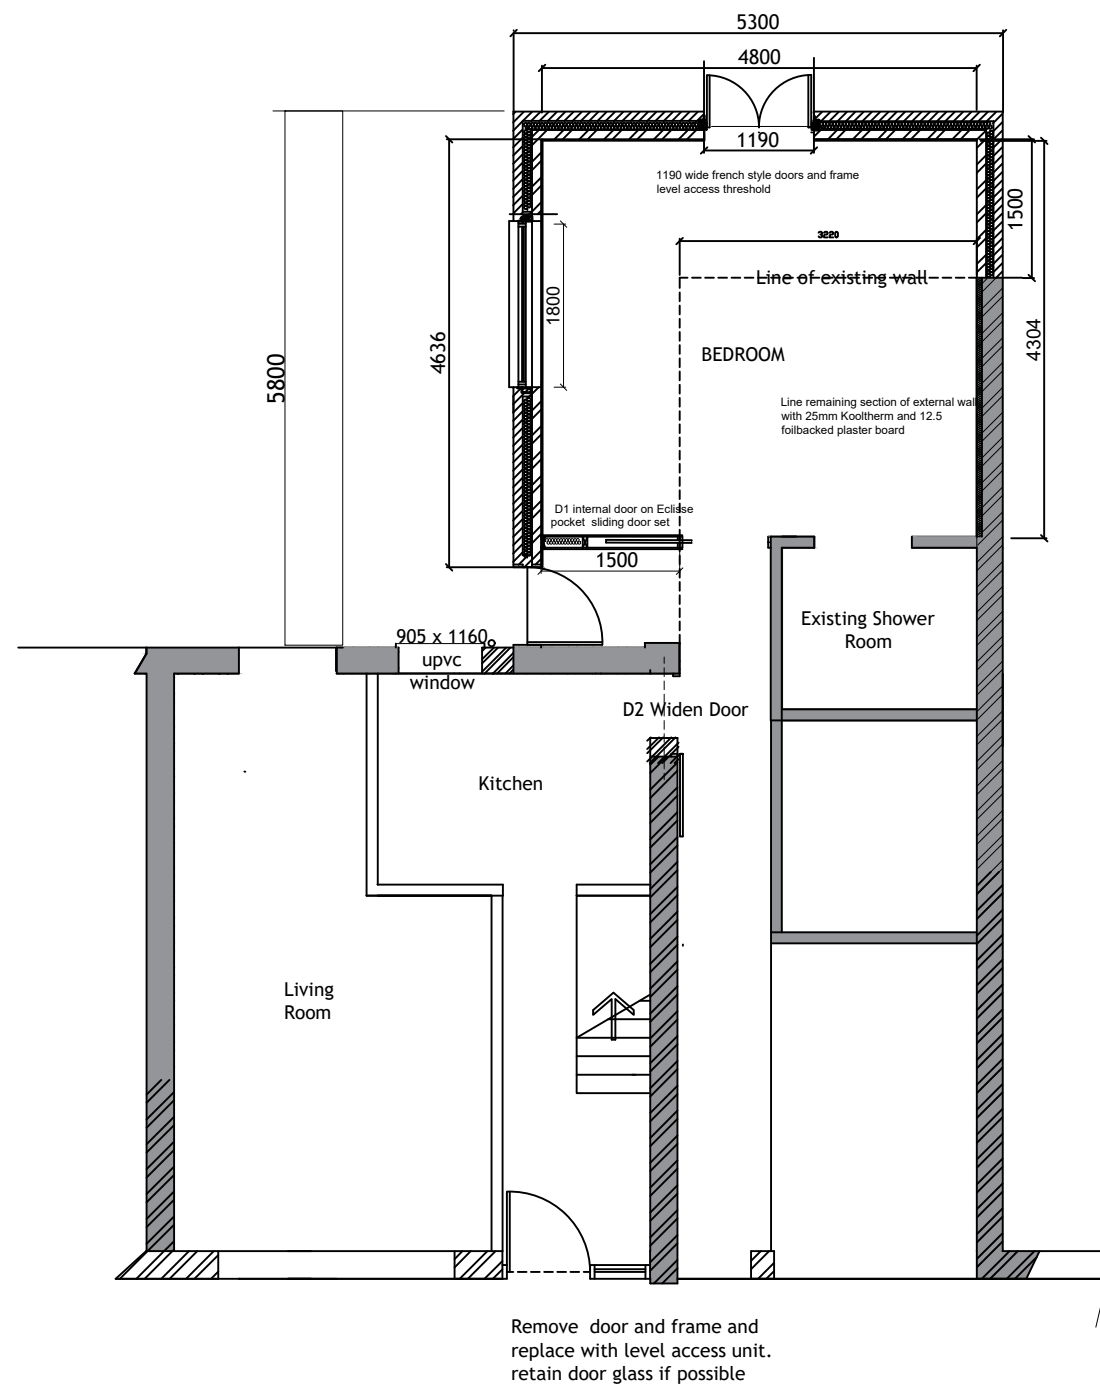

Revision 1:	
Revision 2:	
Revision 3:	
Revision 4:	
Client: Mrs Wheatley 28 Goodymoor Avenue, Wells BA5 2JH	
Job Title: ENLARGE EXISTING EXTENSION EXISTING & PROPOSED	
Drwg.No. DFG- 220143 -F	Scale:
Date: 18/08/23	Drawn: INITIALS
 <p>Somerset Independence Plus</p>	
Office: SDC	