

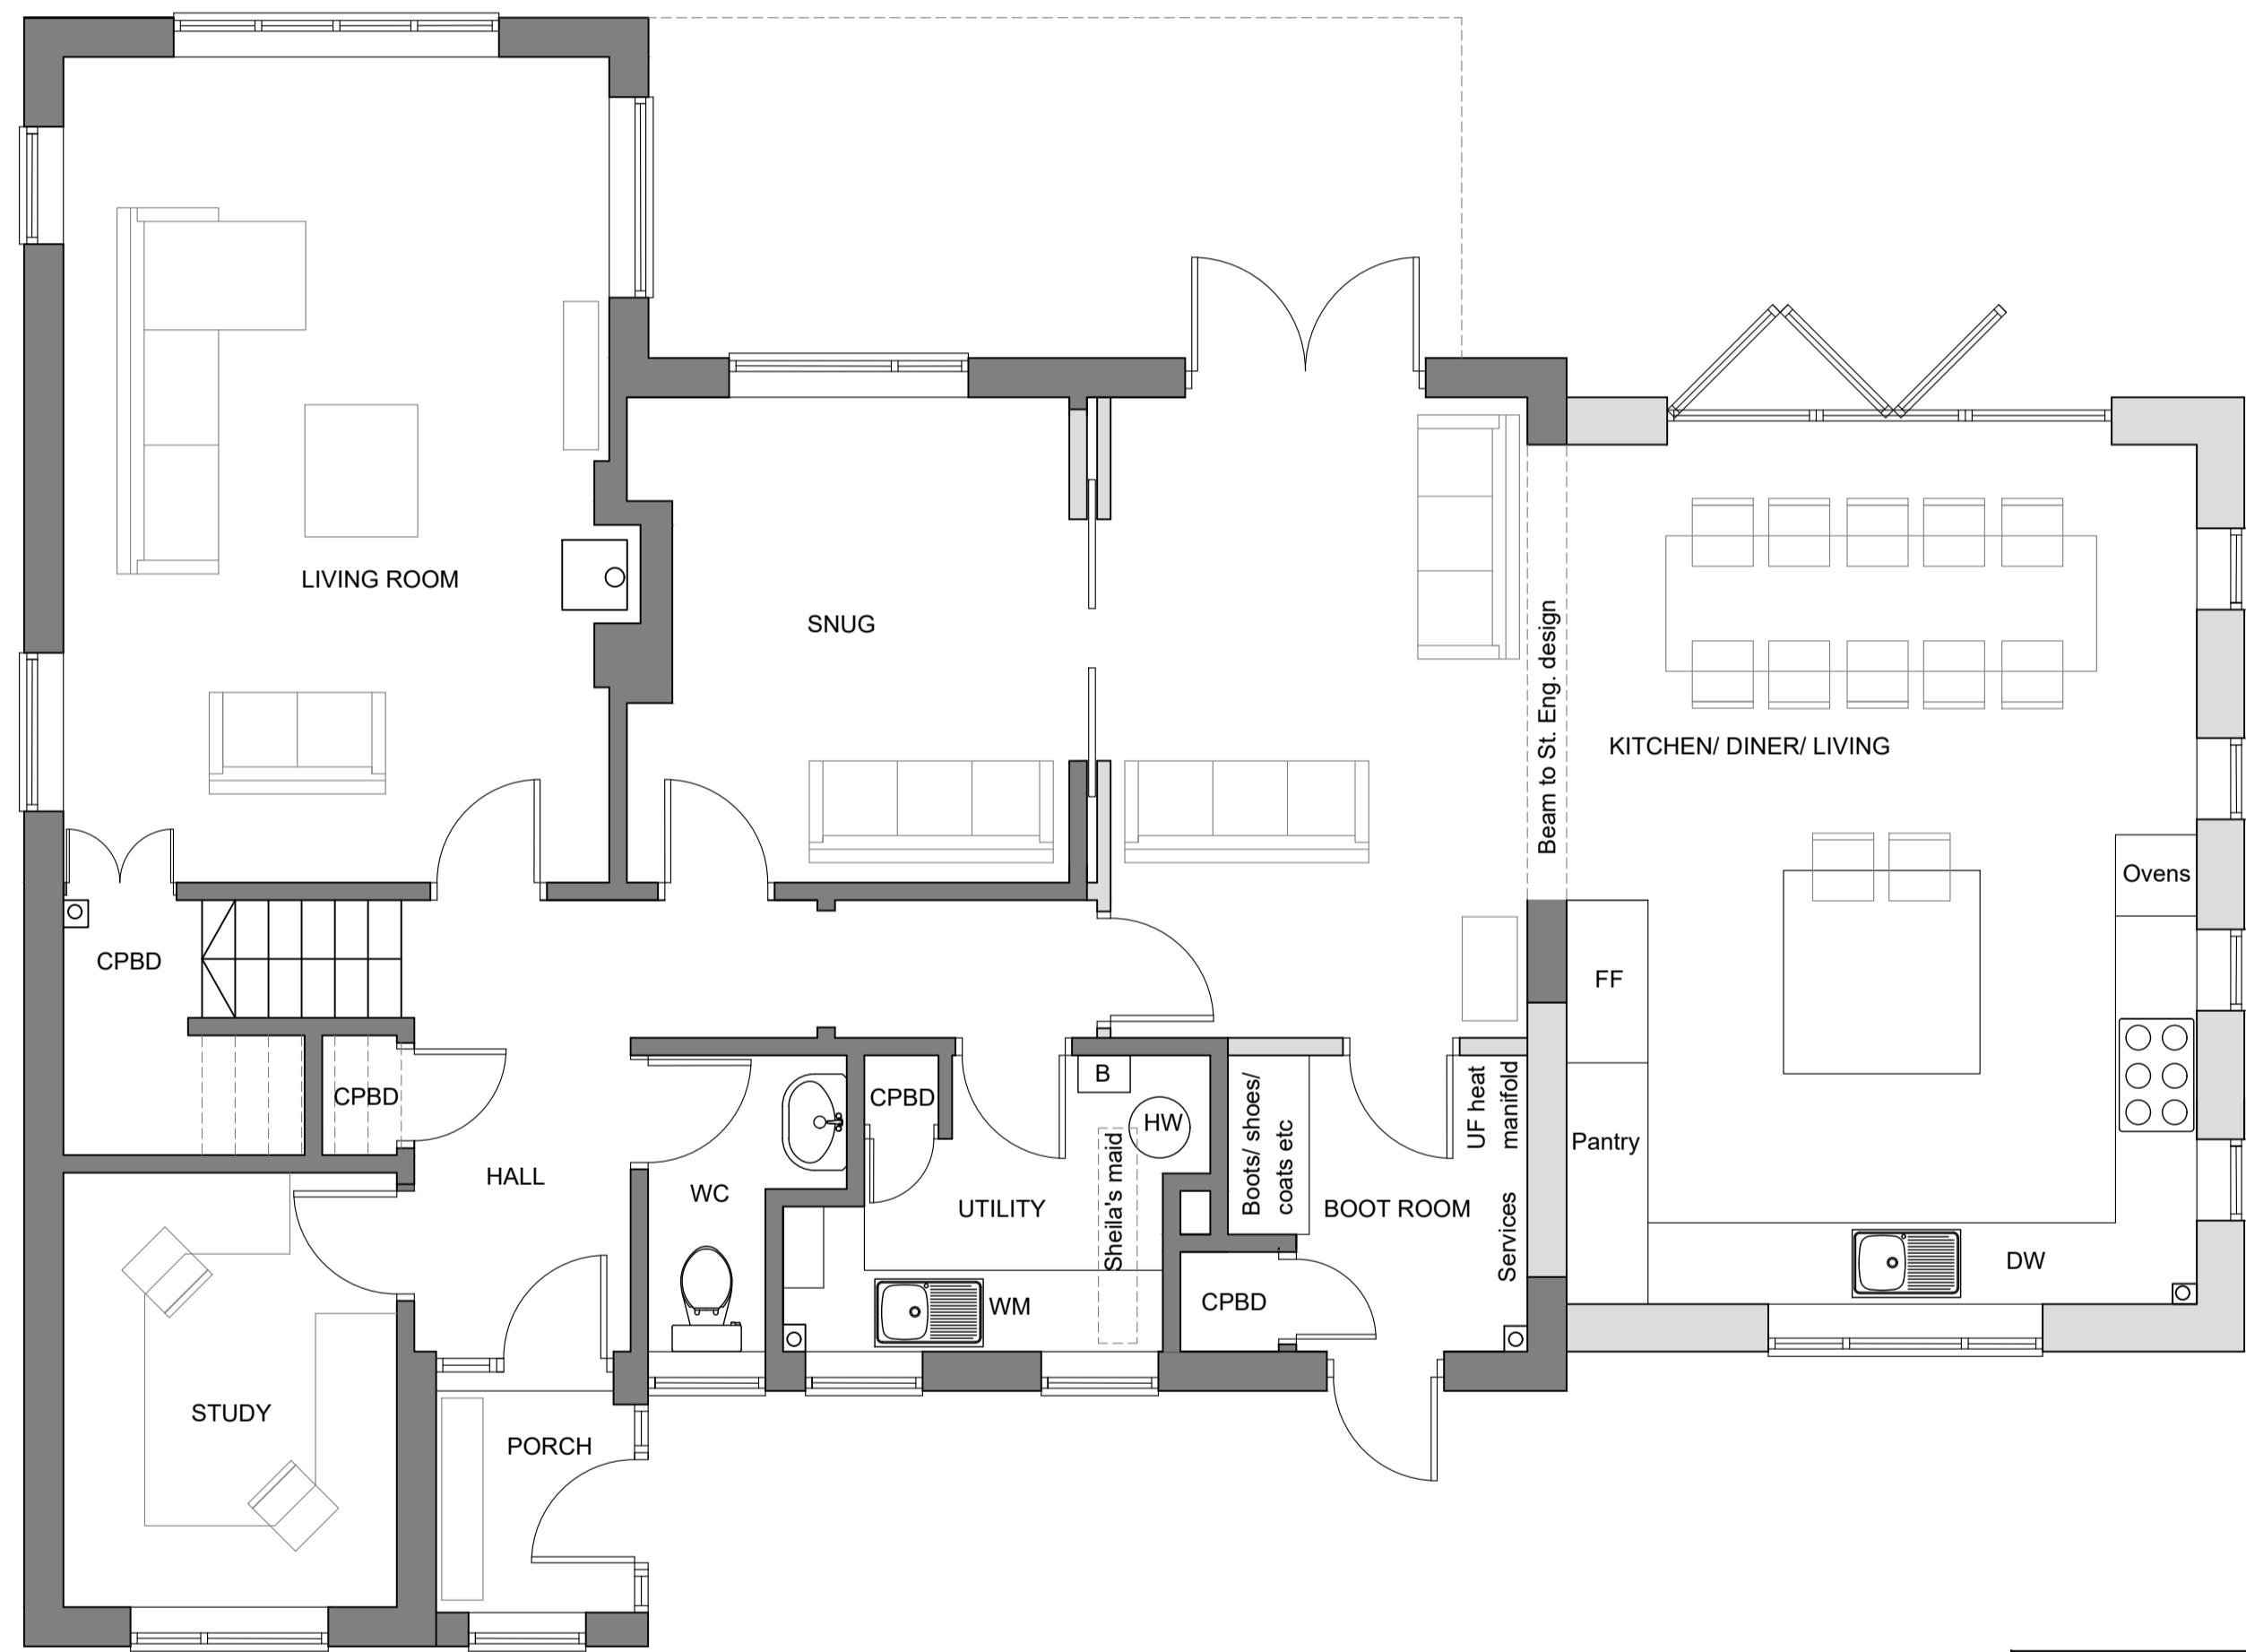
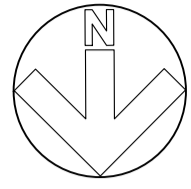


Rev A 08/10/2023 Minor tweaks to house. Garage proposal added
Rev B 31/10/2023 Kitchen and side door amended. En-suite tweaked.
Rev C 28/11/2023 En-suite rearranged. Rooflights added to annexe

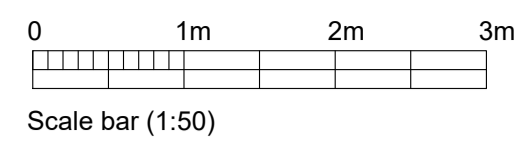


GROUND FLOOR

KEY:
 EXISTING STRUCTURE
 PROPOSED STRUCTURE
 2M HEAD HEIGHT

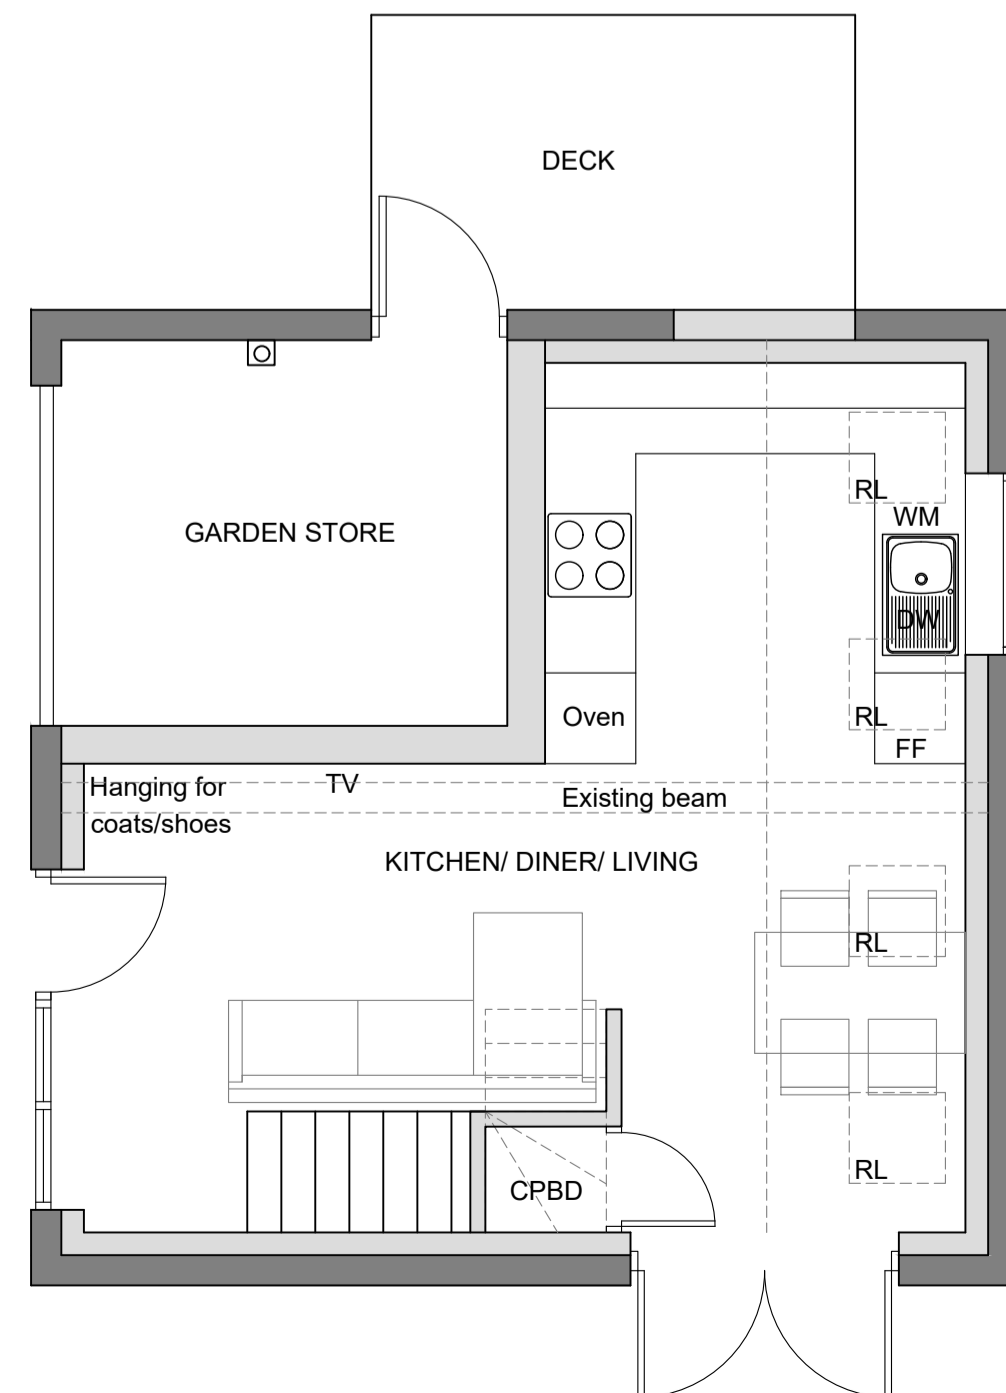

FIRST FLOOR

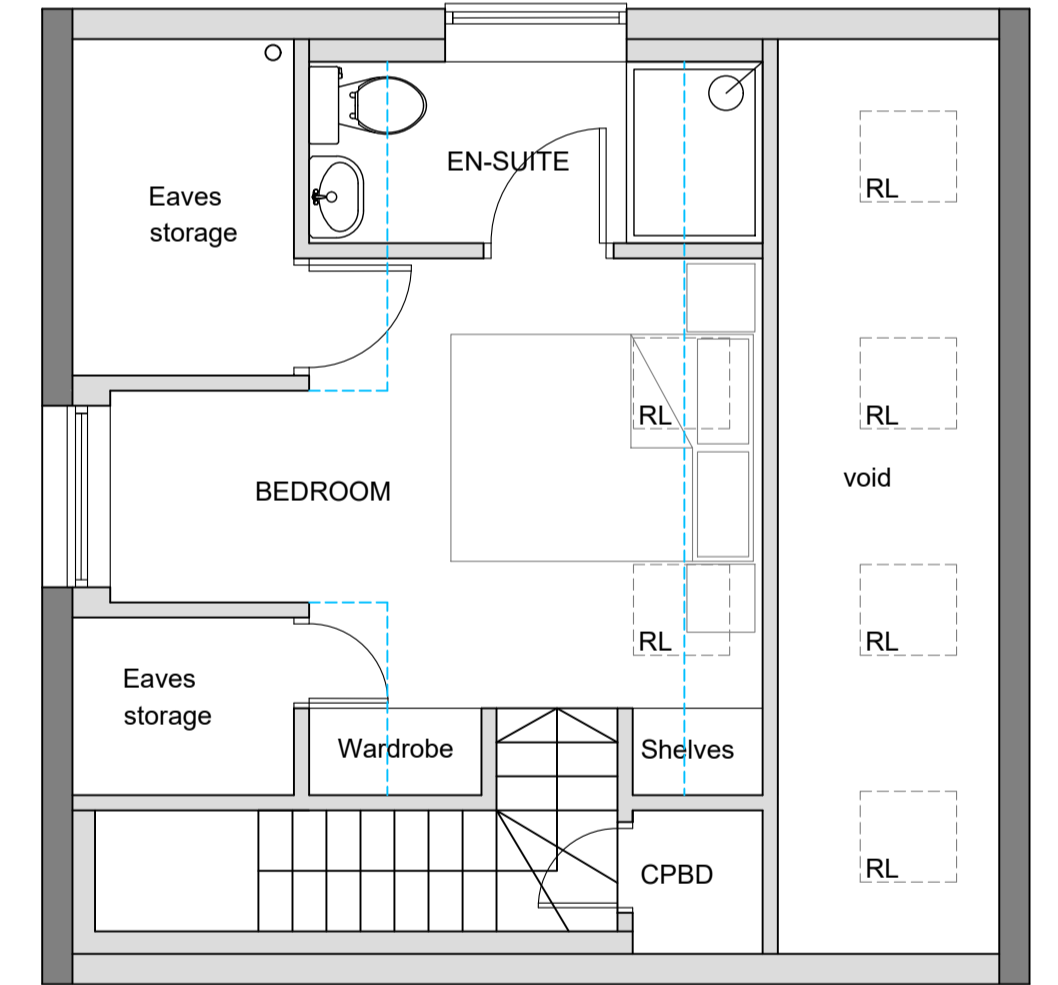

RL
RL
void
RL
RL
RL