


1

GF-Ground Floor (5)

1:100

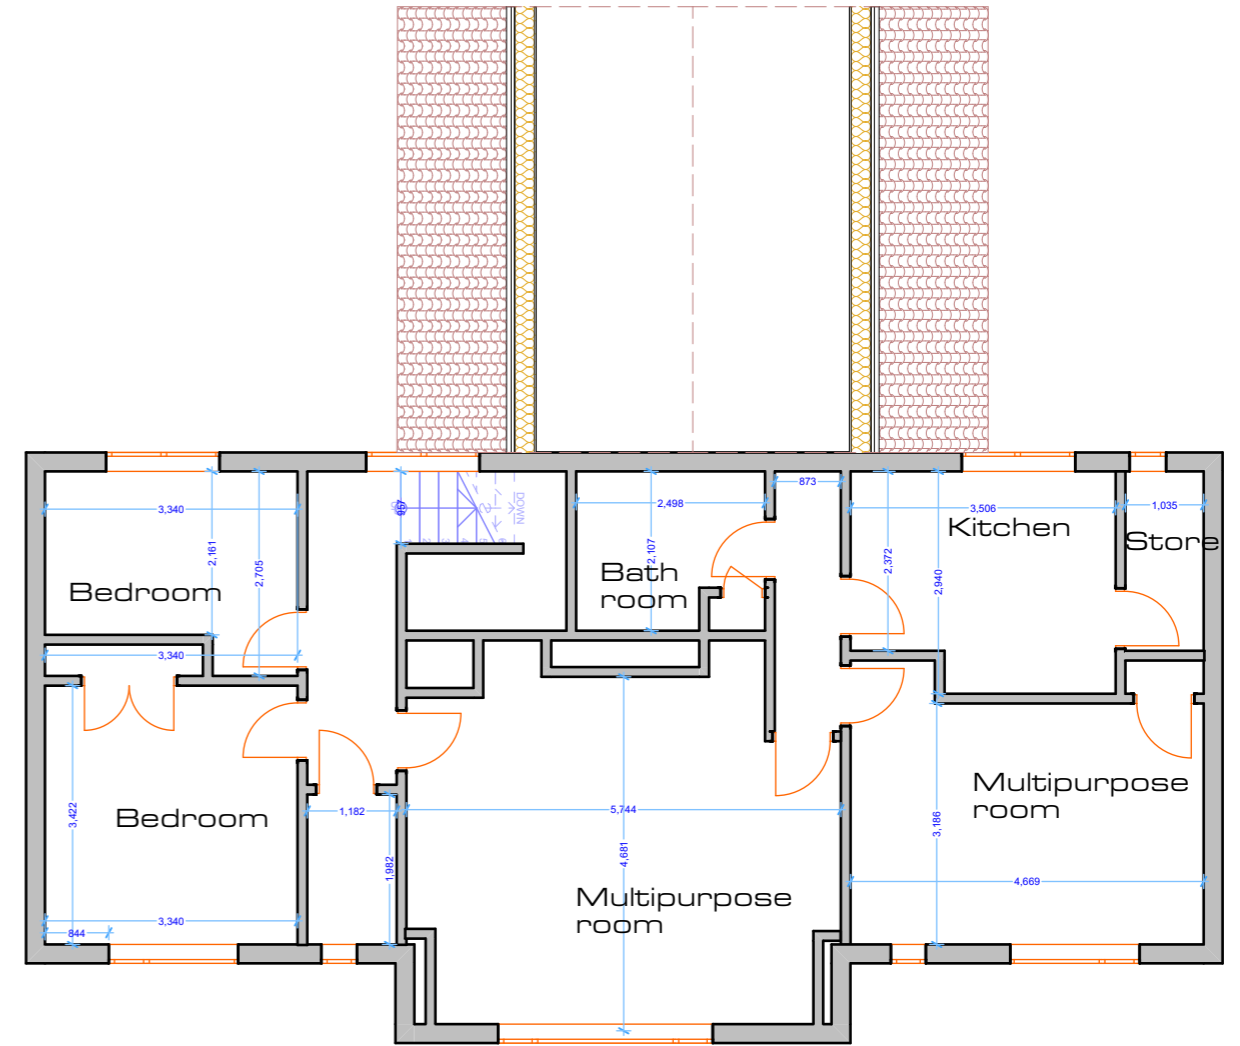

2

01-First Floor (2)

1:100

Existing plans