


SCOPE OF WORKS


- Replace 1no. Projecting signage with new 500mm.
- Replace 1no. fascia and logo with new blue fascia and 290mm logo height.
- Replace 1no. ATM surround and decals with new.
- Install 1no. new Statutory signage.
- Replace safety manifestations on the door with new.
- No works to marketing posters
- **No window message deployed**

Signage Colours

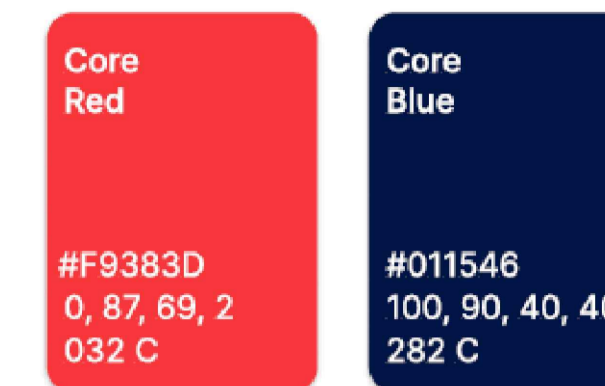

SHOPFRONT ELEVATION

ALL DIMENSIONS MUST BE CHECKED ON SITE.  
ONLY FIGURED DIMENSIONS ARE TO BE WORKED FROM.  
DISCREPANCIES MUST BE REPORTED TO THE ARCHITECT BEFORE  
PROCEEDING.

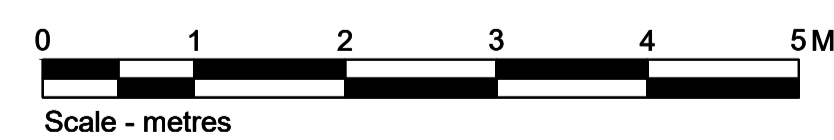

LETTER	DESCRIPTION	DATE

**ISG**  
ISG  
Boleyn House,  
St Augustines  
Business Park,  
Whitstable  
Kent CT5 2QJ

© This drawing remains the Copyright of Four Architecture and Design and may not be reproduced in whole or in any part without prior written permission.  
**NOTE:**  
All proprietary goods and materials are to be fitted in accordance with manufacturer's instructions. Codes of Practice and British Standards. All dimensions to be verified by the Contractor on site. Do not scale drawings, work to figured dimensions only.  
ALL REFERENCES SHOULD BE READ IN CONJUNCTION WITH THE MOST CURRENT NATIONWIDE DESIGN GUIDES.



**WORKSOP (0826)**  
Brand Update

BRANCH NAME & PREFIX: <b>WORKSOP</b> 75 Bridge Street, Worksop, S80 1DG			DRAWING TYPE: <b>PROPOSED FRONT ELEVATION</b>		
SCALE @ A1: 1:50	SCALE @ A3: 1:100	DATE DRAWN: 14.11.2023	STATUS: PROPOSED	PROPERTY LOCATION CODE: WO11	DRAWING REF NO: PR.00.E1
DRAWN BY: MK	CHECKED BY & DATE: JNA	JOB REF:			REV. /