




SHOPFRONT ELEVATION

ALL DIMENSIONS MUST BE CHECKED ON SITE.  
 ONLY FIGURED DIMENSIONS ARE TO BE WORKED FROM.  
 DISCREPANCIES MUST BE REPORTED TO THE ARCHITECT BEFORE  
 PROCEEDING.

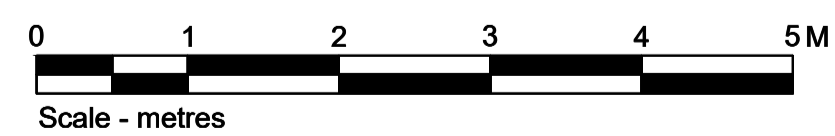

LETTER	DESCRIPTION	DATE

**ISG**  
 ISG  
 Boleyn House,  
 St Augustines  
 Business Park,  
 Whitstable  
 Kent CT5 2QJ

© This drawing remains the Copyright of Four Architecture and Design and may not be reproduced in whole or in any part without prior written permission.  
 NOTE:  
 All proprietary goods and materials are to be fitted in accordance with manufacturer's instructions. Codes of Practice and British Standards. All dimensions to be verified by the Contractor on site. Do not scale drawings, work to figured dimensions only.  
 ALL REFERENCES SHOULD BE READ IN CONJUNCTION WITH THE MOST CURRENT NATIONWIDE DESIGN GUIDES.



**WORKSOP (0826)**  
 Brand Update

REVISIONS			DRAWING TYPE:		DRAWING REF NO.		REV.
LETTER	DESCRIPTION	DATE	EXISTING FRONT ELEVATION		EX.00.E1		/
BRANCH NAME & PREFIX: WORKSOP 75 Bridge Street, Worksop, S80 1DG			STATUS:	PROPERTY LOCATION CODE:	DRAWING REF NO.:		REV.
SCALE @ A1: 1:50	SCALE @ A3: 1:100	DATE DRAWN: 14.11.2023	EXISTING	WO11	EX.00.E1		/
DRAWN BY: MK	CHECKED BY & DATE: JNA	JOB REF:					