
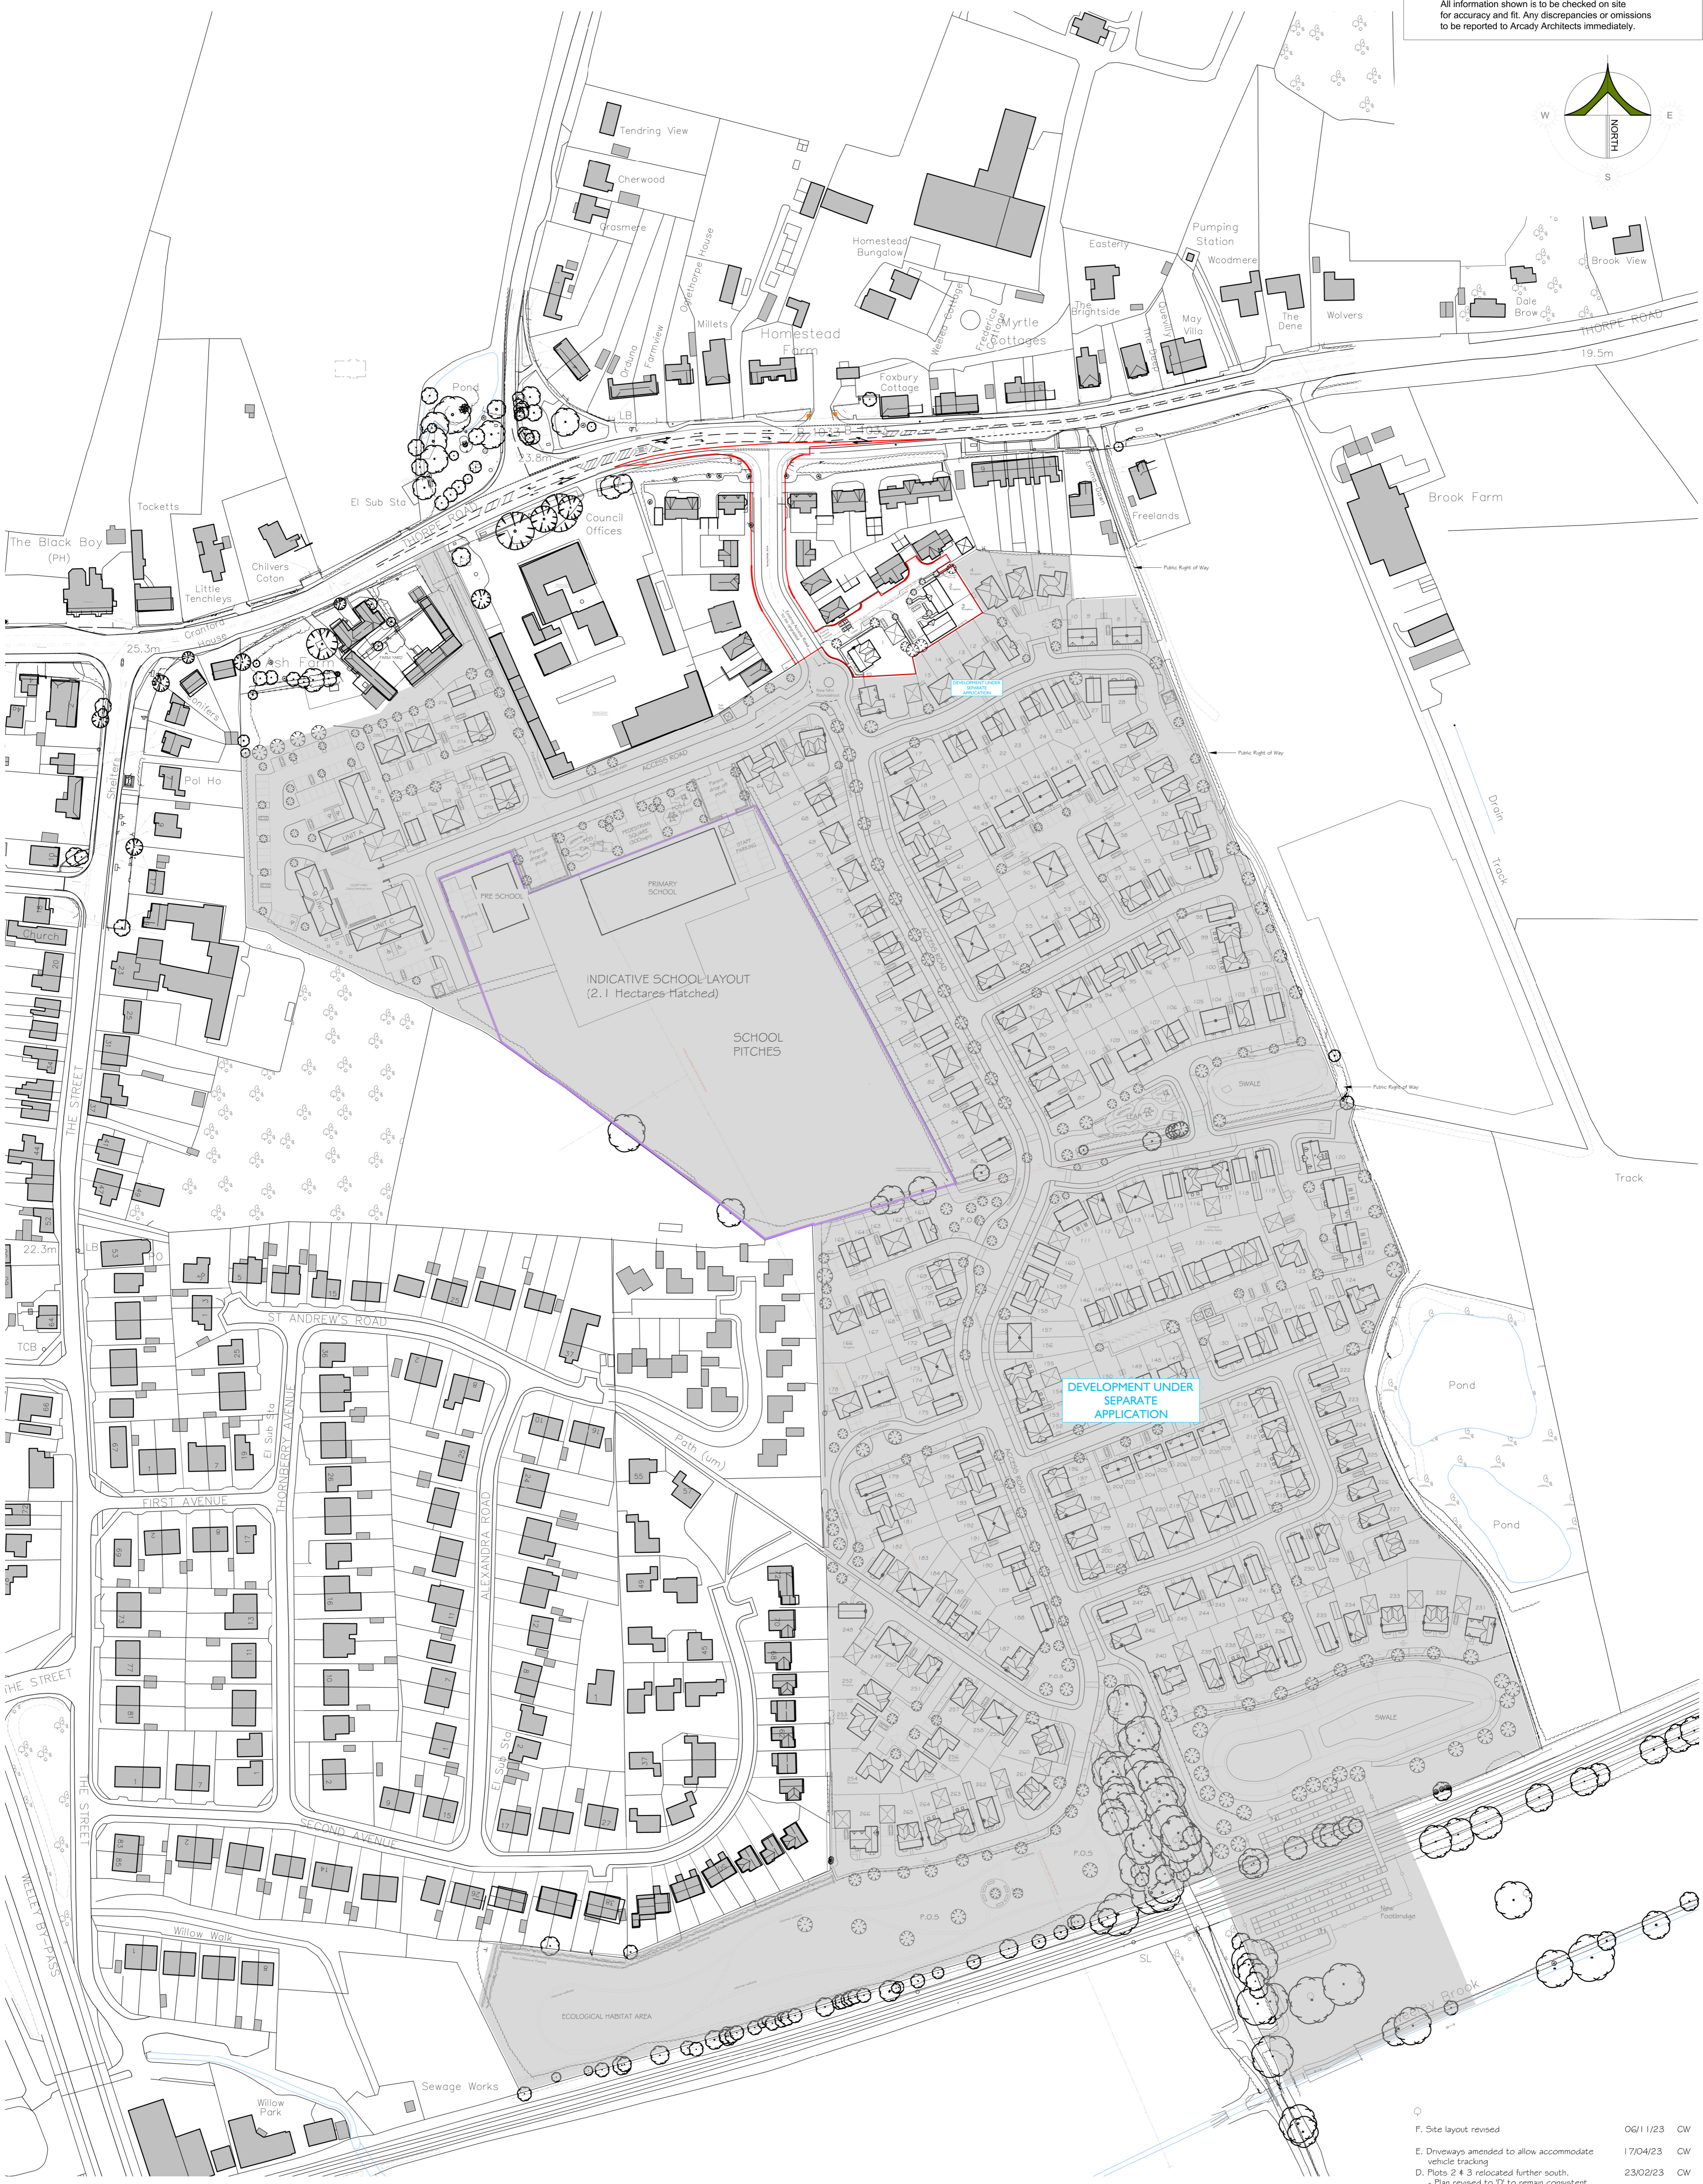


Do not scale from this drawing.
All information shown is to be checked on site for accuracy and fit. Any discrepancies or omissions to be reported to Arcady Architects immediately.

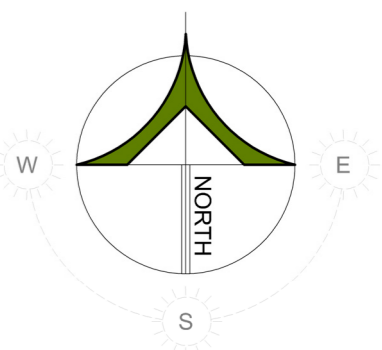

F. Site layout revised	06/11/23	CW
E. Driveways amended to allow accommodate vehicle tracking	17/04/23	CW
D. Plots 2 & 3 relocated further south. - Plan revised to 'D' to remain consistent with adjacent application	23/02/23	CW

REVISION: _____ DATE: _____ DRAWN: _____

PROJECT: THORPE ROAD, WEELEY			
TITLE: PROPOSED BLOCK PLAN			
SCALE: 1:1250	DATE: JUL 22	DRAWN: RK	CHKD:
No. 21/12/101	REV. F		
Unit 4 Phillips Barns Hammonds Road Little Baddow Essex CM3 4BG Tel: 01245 464681 www.arcadyarchitects.co.uk			

