




Do not scale from this drawing.  
 All information shown is to be checked on site  
 for accuracy and fit. Any discrepancies or omissions  
 to be reported to Arcady Architects immediately.

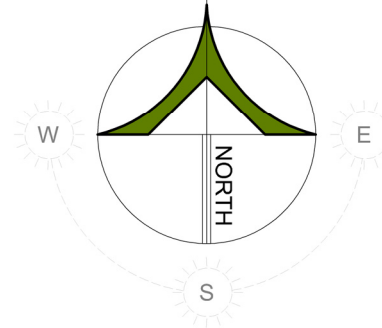

- KEY**
- Marshalls Tegula Paving Setts to Private Areas. Colour 'Pennant Grey' or similar
  - Marshalls Tegula Pnora Permeable Paving Setts To Shared Areas. Colour 'Traditional'
  - Marshalls Tegula Original Paving Setts. Colour 'Traditional'
  - Marshalls Tegula Pnora Permeable Paving Setts. Colour 'Pennant Grey'
  - Sandstone Paving Flags to Patios and Entrance Paths
  - Raised Plateau - Marshalls Standard Herringbone Concrete Block Paving. Colour 'Bracken'
  - Black Asphalt

F. Revised Site Layout	02/01/24	CW
E. Driveways amended to allow accommodate vehicle tracking	17/04/23	CW
D. Plots 2 & 3 relocated further south. - Plan revised to 'D' to remain consistent with adjacent application	23/02/23	CW

REVISION: \_\_\_\_\_ DATE: \_\_\_\_\_ DRAWN: \_\_\_\_\_

<b>PROJECT:</b> THORPE ROAD, WEELEY			
<b>TITLE:</b> EXTERNAL WORKS MATERIALS PLAN			
SCALE: 1:500	DATE: SEP 23	DRAWN: CW	CHKD:
No. 21/12/106	REV. F		
Unit 4   Phillows Barns   Hammonds Road Little Baddow   Essex   CM3 4BG Tel: 01245 464681   www.arcadyarchitects.co.uk			

