


Do not scale from this drawing.
 All information shown is to be checked on site
 for accuracy and fit. Any discrepancies or omissions
 to be reported to Arcady Architects immediately.

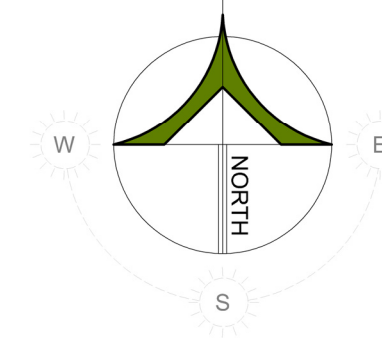

- KEY**
- 1.8m High Fence (300mm concrete gravel board and 1500mm close boarded timber fence)
 - 1.2m High close boarded fence
 - 1.8m High Brick Wall with brick on edge coping detail
 - 1.8m High Brick Wall with stone coping detail

DEVELOPMENT UNDER
SEPARATE
APPLICATION

F. Revised Site Layout	02/01/24	CW
E. Driveways amended to allow accommodate vehicle tracking	17/04/23	CW
D. Plots 2 & 3 relocated further south. - Plan revised to 'D' to remain consistent with adjacent application	23/02/23	CW

REVISION: _____ DATE: _____ DRAWN: _____

PROJECT: THORPE ROAD, WEELEY			
TITLE: BOUNDARY TREATMENT PLAN			
SCALE: 1:500	DATE: SEP 23	DRAWN: CW	CHKD:
No. 21/12/105	REV. F		
Unit 4 Phillows Barns Hammonds Road Little Baddow Essex CM3 4BG Tel: 01245 464681 www.arcadyarchitects.co.uk			

