


Do not scale from this drawing.
 All information shown is to be checked on site
 for accuracy and fit. Any discrepancies or omissions
 to be reported to Arcady Architects immediately.

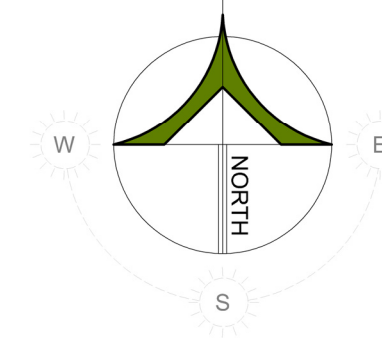

- KEY**
- 2.9 x 5.5m parking bay allocated to each plot
 - 2.9 x 5.5m 'Visitor' parking bay allocated to individual plots
 - 7.0 x 3.0m (internal) garage
 - Visitor parking bay

DEVELOPMENT UNDER
SEPARATE
APPLICATION

F. Revised Site Layout	02/01/24	CW
E. Driveways amended to allow accommodate vehicle tracking	17/04/23	CW
D. Plots 2 & 3 relocated further south. - Plan revised to 'D' to remain consistent with adjacent application	23/02/23	CW

REVISION: _____ DATE: _____ DRAWN: _____

PROJECT: THORPE ROAD, WEELEY			
TITLE: PARKING PLAN			
SCALE: 1:500	DATE: SEP 23	DRAWN: CW	CHKD:
No. 21/12/103	REV. F		
Unit 4 Phillows Barns Hammonds Road Little Baddow Essex CM3 4BG Tel: 01245 464681 www.arcadyarchitects.co.uk			

