
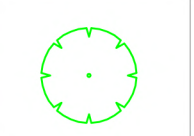
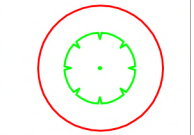







Legend:

- Tree reference 
- Tree and crown spread 
- Root protection area 
- BS 5837 Retention Category A 
- BS 5837 Retention Category B 
- BS 5837 Retention Category C 
- BS 5837 Retention Category U 



Notes:  
 This drawing was produced in colour; a monochrome copy should not be relied upon.

Project:  
 Heath Lodge, Clacton Road, Weeley Heath

Drawing Title:  
 Tree Survey and Constraints Plan

**TPS**  
 Arboricultural Consultancy

1 Ivy Cottage  
 Clacton Road  
 Weeley Heath  
 Essex  
 CO16 9ED  
 T [Redacted]  
 E [Redacted]  
 W www.treeplanningsolutions.co.uk

Date: 4th October 2020

Scale: 1:200 @ A1

Drawing Number: TPSarb1990920 TSCP