

Plan View - 1:25

NEW 2.4 x 2.4m polyester powder coated or enamel
 Painted steel signs (x2) on black painted steel support frame.
 Applied vinyl lettering and colour logo as shown
 LED uplighting strip supported at base of sign by 2 No carrier arms each.

For view of signage in street context - see elevations sheet L(--)-01



ELEVATION A - 1:25
 faces NW downhill Craiglockhart Avenue towards traffic lights

ELEVATION B- 1:25
 faces SW across Craiglockhart Avenue towards old telephone exchange

NOTE:
 All proprietary goods and materials are to be fitted in accordance with manufacturer's instructions, Codes of Practice and British Standards.
 All dimensions to be verified by the Contractor on site.
 Do not scale drawings for construction purposes.

© This drawing remains the Copyright of Fouin+Bell Architects Ltd. and may not be reproduced in whole or in any part without prior written permission.

REVISION / DESCRIPTION / DATE



aerial view - n.t.s

Site area = 532.7 sq m
 Ex. Building footprint area = 160.6 sq m



Photo of similar sign in use elsewhere



Photo of end column support bracket

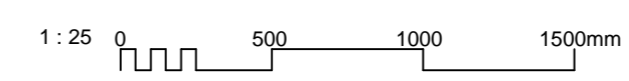


Photo of central column support bracket



Existing sign

SIGN DETAILS - AS PROPOSED



<p>10 Craigmillar Park, Edinburgh, EH16 5NE www.charlottesquaregroup.com +44 (0) 131 344 0850</p>		
<p>CLIENT</p> <p>ST. MARGARETS NURSERY & PRE-SCHOOL</p>		
<p>PROJECT</p> <p>Proposed Nursery Sign 38 Craiglockhart Avenue Edinburgh</p>		
SCALE@A1 1: 25@A2	CHECKED	DATE JULY 23
DRAWN BY PHC	CHECKED	STAGE PLANNING
<p>DRAWING</p> <p>SIGN DETAILS AS PROPOSED</p>		
PROJECT NUMBER 23-159	DRAWING NUMBER L(--)-02	REVISION -