


Proposed Front Elevation (W)  
1:50

Proposed Rear Elevation (E)  
1:50

1. Velux conservation style roof windows, high performance with Velux flashings
2. Inline slate vents at eaves & ridge eg Ubbink UB11

Do not scale from drawings. All dimensions to be checked on site before proceeding with works. Boundary lines are indicative. TOLA shall be notified in writing of any discrepancies.

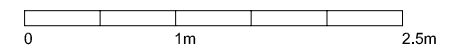

REVISIONS

REV	DATE	NOTE
A	03/01/24	dormer omitted

**TOLA LTD**

33 Inchcolm Drive, North Queensferry, KY11 1LD  
 laura.wardrop@gmail.com 07739351938  
 tomrobertsonsmith@gmail.com 07709489684

PROJECT:	Attic Conversion at 6 Brewery Close, S. Queensferry EH30 9LN	
PROJECT NO:	2308	
CLIENT:	Chad & Emily Harrison	
DRAWING NAME:	Proposed Front (W) & Rear (E) Elevations	
SCALE:	1:50 at A3	
PURPOSE:	Planning	
DRAWING NO:	PL02	REVISION: A