


Existing Ground Floor Plan  
1:100



Existing Front Elevation (W)  
1:100



Existing Rear Elevation (E)  
1:100

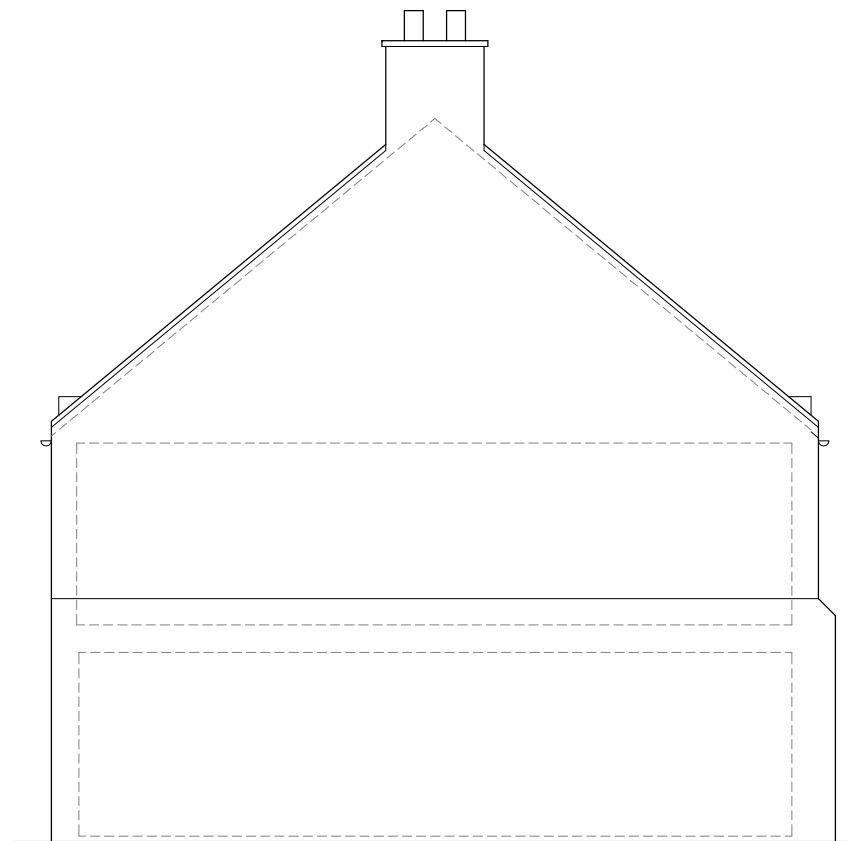

Existing Gable Elevation  
1:100



Existing Section A  
1:100

Do not scale from drawings. All dimensions to be checked on site before proceeding with works. Boundary lines are indicative. TOLA shall be notified in writing of any discrepancies.



REVISIONS

REV	DATE	NOTE

**TOLA LTD**

33 Inchcolm Drive, North Queensferry, KY11 1LD  
 laura.wardrop@gmail.com 07739351938  
 tomrobertsonsmith@gmail.com 07709489684

PROJECT:	Attic Conversion at 6 Brewery Close, S. Queensferry EH30 9LN	
PROJECT NO:	2308	
CLIENT:	Chad & Emily Harrison	
DRAWING NAME:	Existing Ground Floor Plan, Elevations and Section	
SCALE:	1:100 at A3	
PURPOSE:	Existing	
DRAWING NO:	EX02	REVISION: