



Proposed Section A
1:100

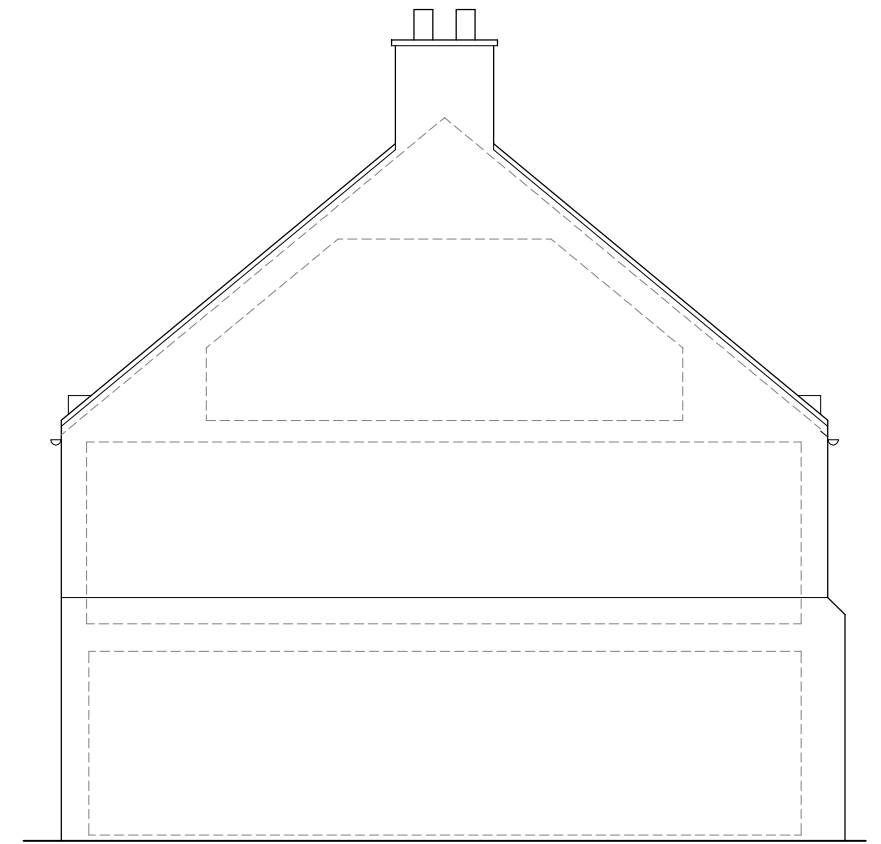

Proposed Gable Elevation (N)
1:100

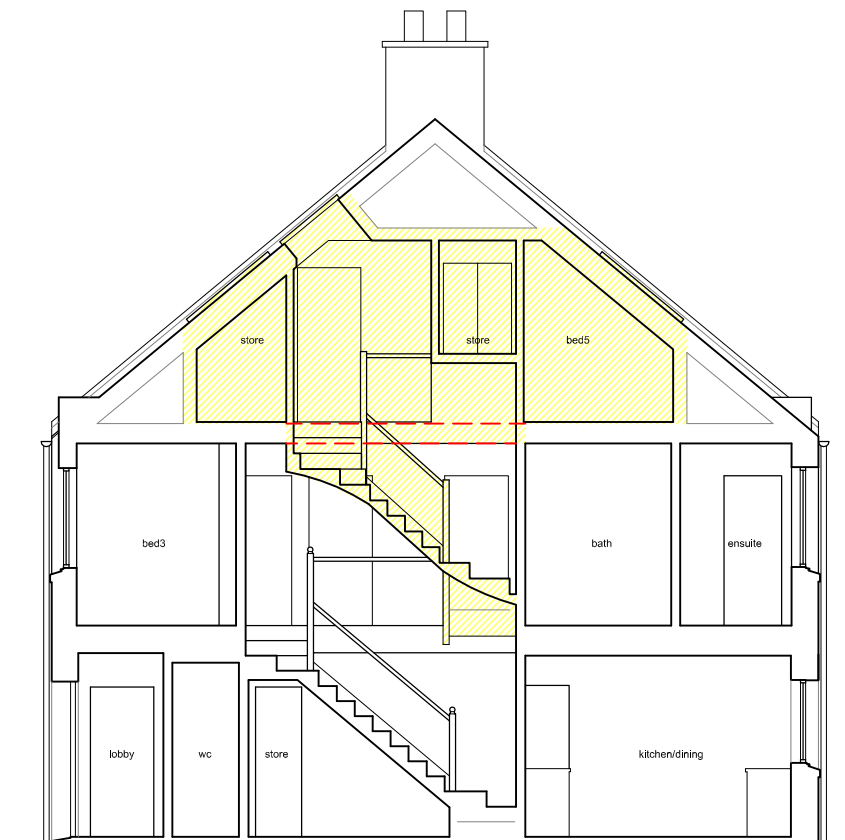

Proposed Section B
1:100

1. Velux conservation style roof windows, high performance with Velux flashings
2. Inline slate vents at eaves & ridge eg Ubbink UB11

Do not scale from drawings. All dimensions to be checked on site before proceeding with works. Boundary lines are indicative. TOLA shall be notified in writing of any discrepancies.

REVISIONS

REV	DATE	NOTE
A	03/01/24	dormer omitted

TOLA LTD

33 Inchcolm Drive, North Queensferry, KY11 1LD
 laura.wardrop@gmail.com 07739351938
 tomrobertsonsmith@gmail.com 07709489684

PROJECT:	Attic Conversion at 6 Brewery Close, S. Queensferry EH30 9LN	
PROJECT NO:	2308	
CLIENT:	Chad & Emily Harrison	
DRAWING NAME:	Proposed Gable Elevation (N) & Sections	
SCALE:	1:100 at A3	
PURPOSE:	Planning	
DRAWING NO:	PL03	REVISION: A

